


TYPICAL SECTION - EXISTING US 59  
 DIVIDED HIGH SPEED SEPARATION  
 WITH NON CONTINUOUS RURAL FRTG ROADS  
 (NTS)

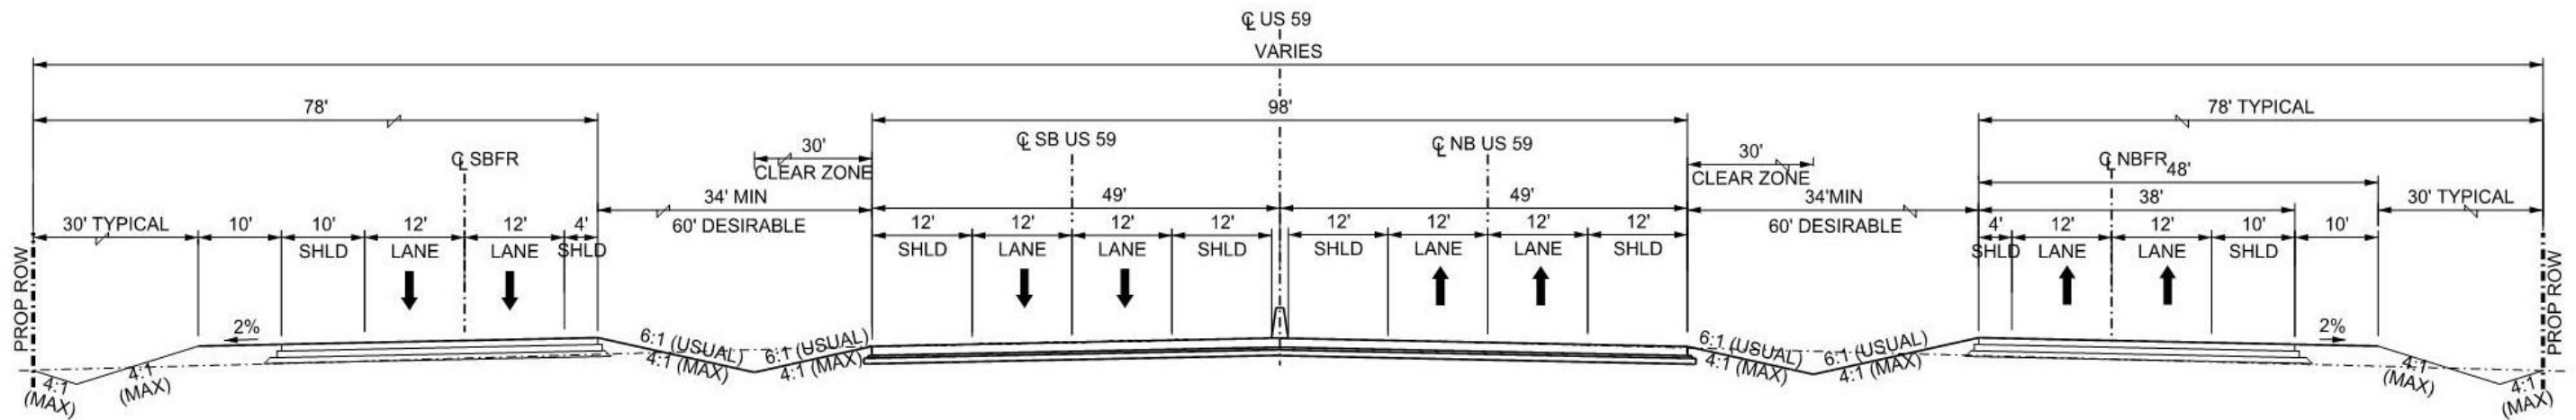

TYPICAL SECTION - PROPOSED US 59  
 DIVIDED HIGH SPEED SEPARATION  
 W/ RURAL FRTG ROADS  
 (NTS)

klotz associates  
 1160 Dairy Ashford, Suite 500  
 Houston, Texas 77079  
 T 281.589.7257 F 281.589.7309  
 houston.office@klotz.com  
 Texas PE Firm Reg. # F-929

US 59 SCHEMATIC DESIGN  
 WHARTON COUNTY

TYPICAL SECTIONS

KLOTZ PROJ. No: 0121.066.001

SCALE: N.T.S.

DATE: DECEMBER 2014

EXHIBIT

E