



PRELIMINARY
SUBJECT TO CHANGE

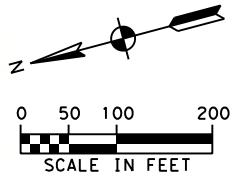

Scale: \$SCALE\$
Plotted on: \$DATE\$ \$TIME\$

Model Name: \$MODEL\$

Pen Tablet: \$PENTBL\$
Design File Name: \$FILES\$

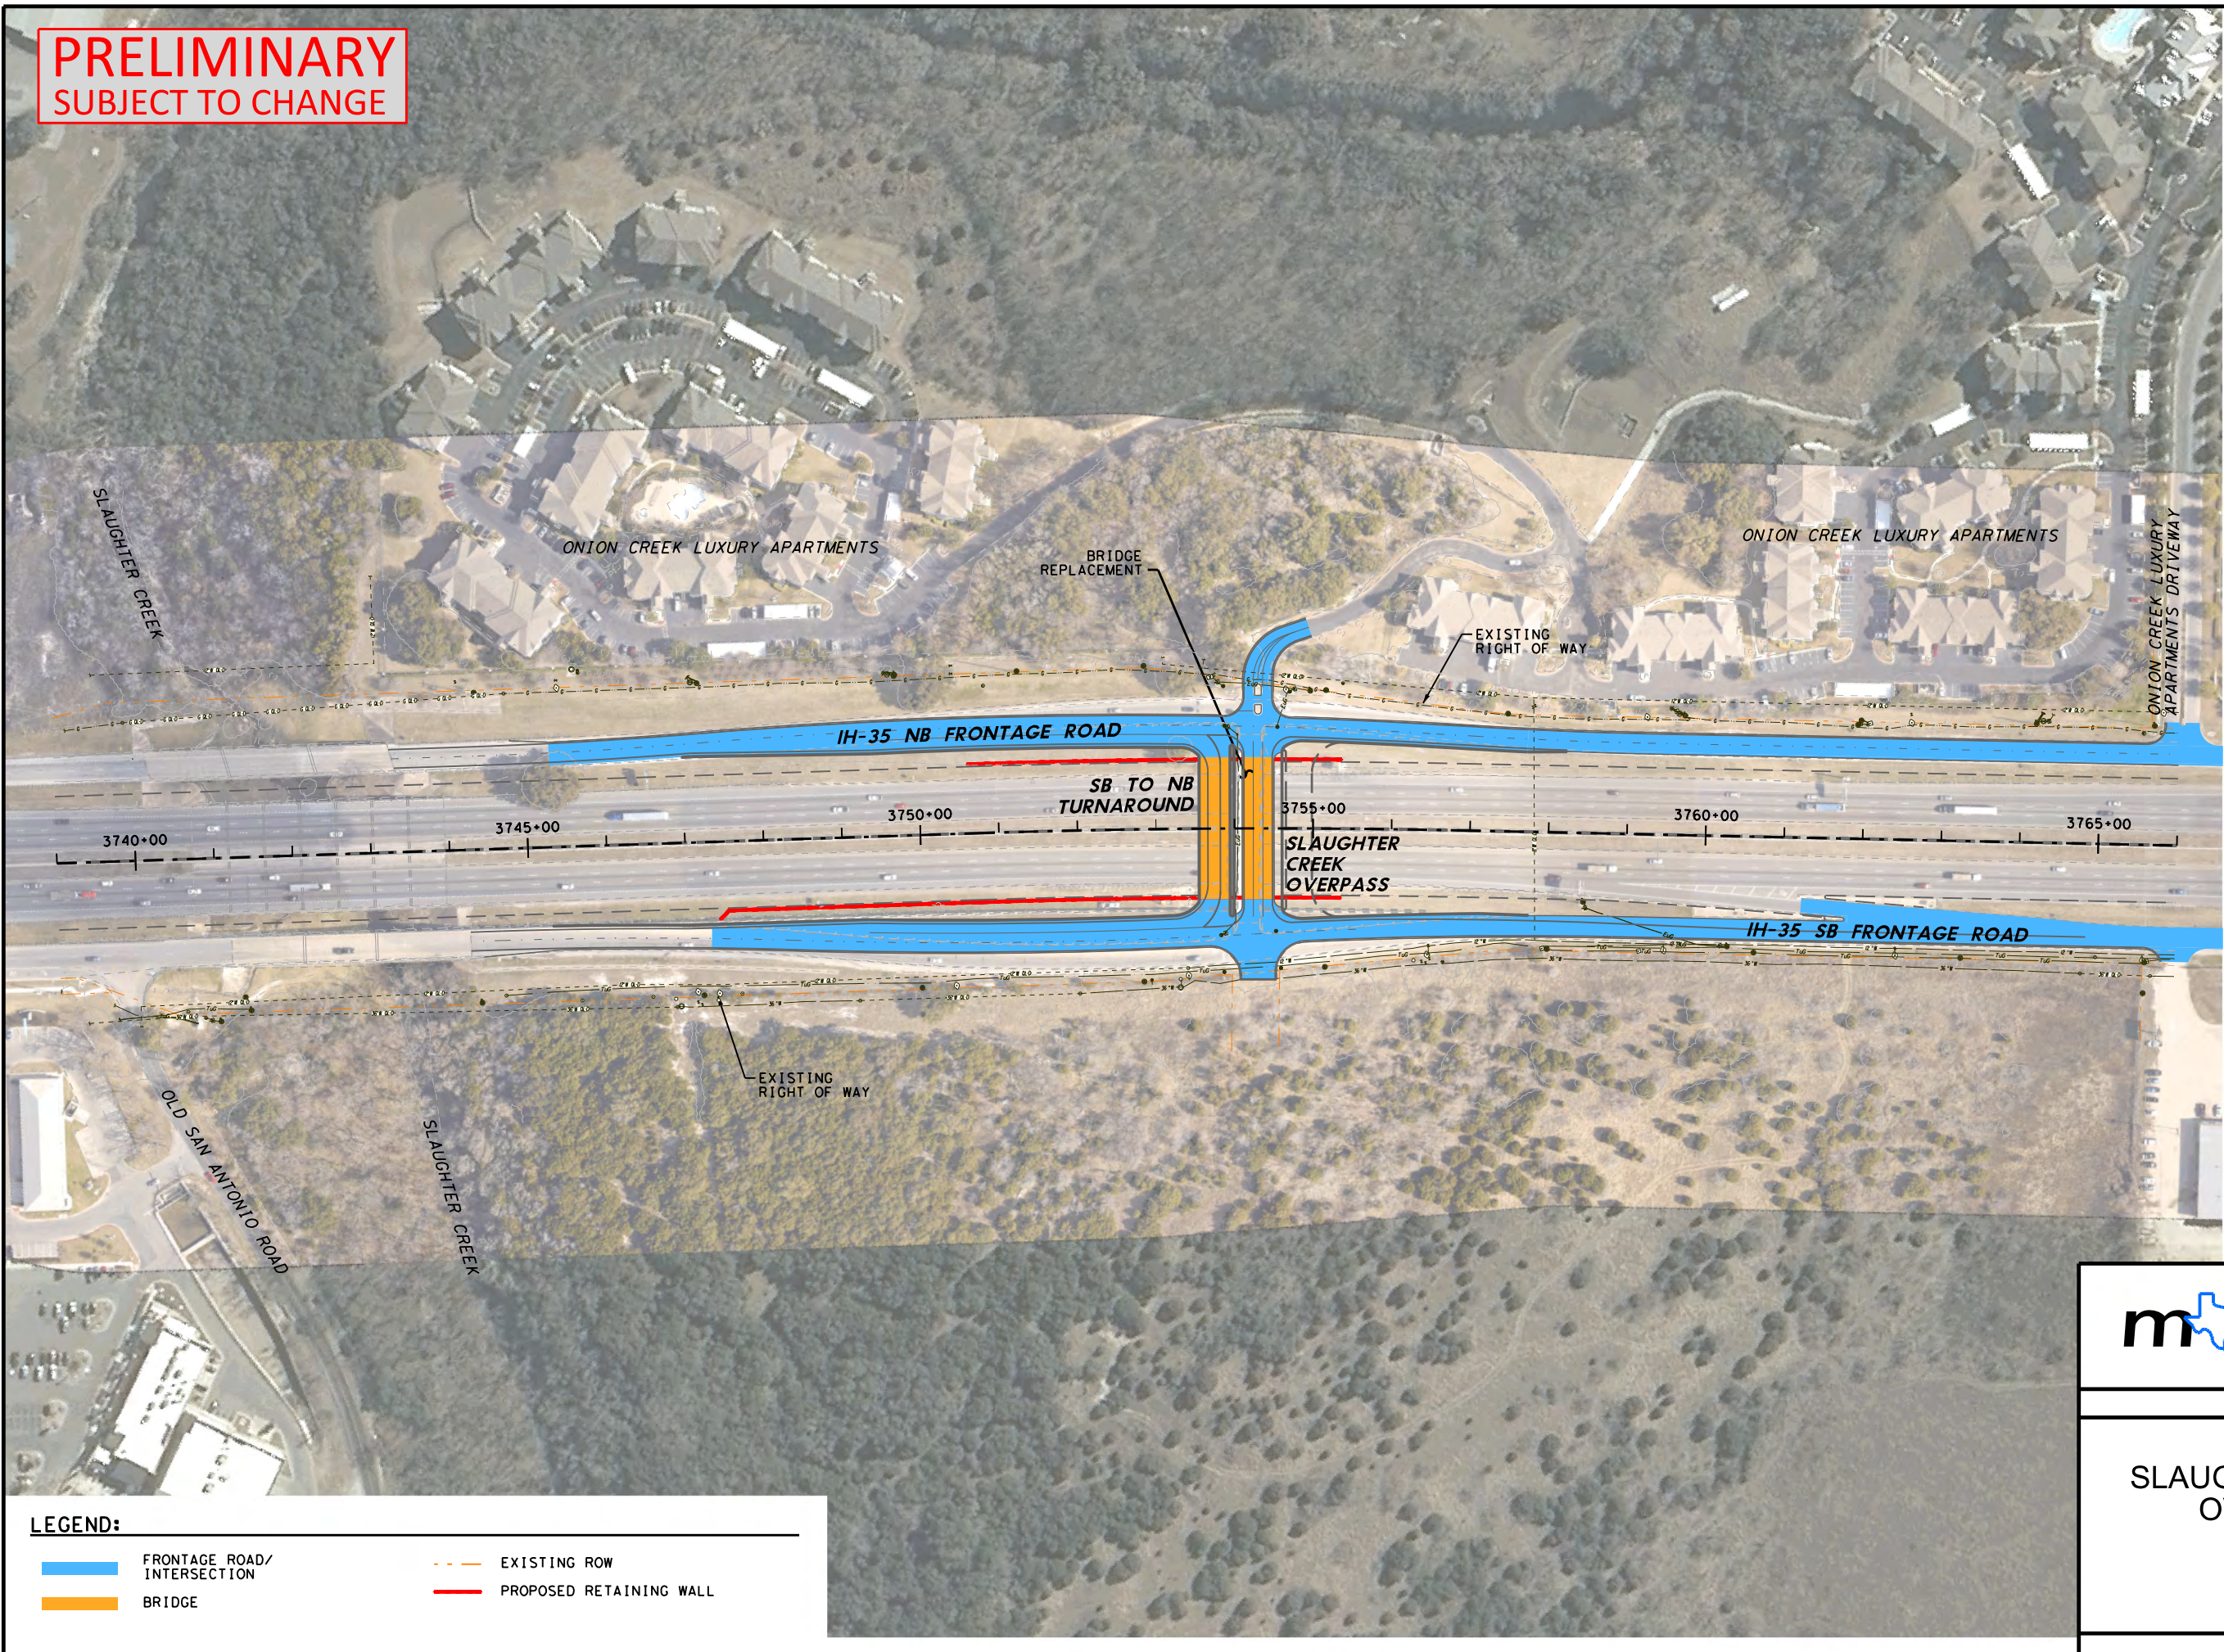

LEGEND:

	FRONTAGE ROAD/ INTERSECTION		EXISTING ROW
	BRIDGE		PROPOSED RETAINING WALL



**SLAUGHTER CREEK
OVERPASS**

SHEET 1 OF 1