


MATCH LINE - SEE SHT. 1 OF 10

MATCH LINE - SEE SHT. 3 OF 10

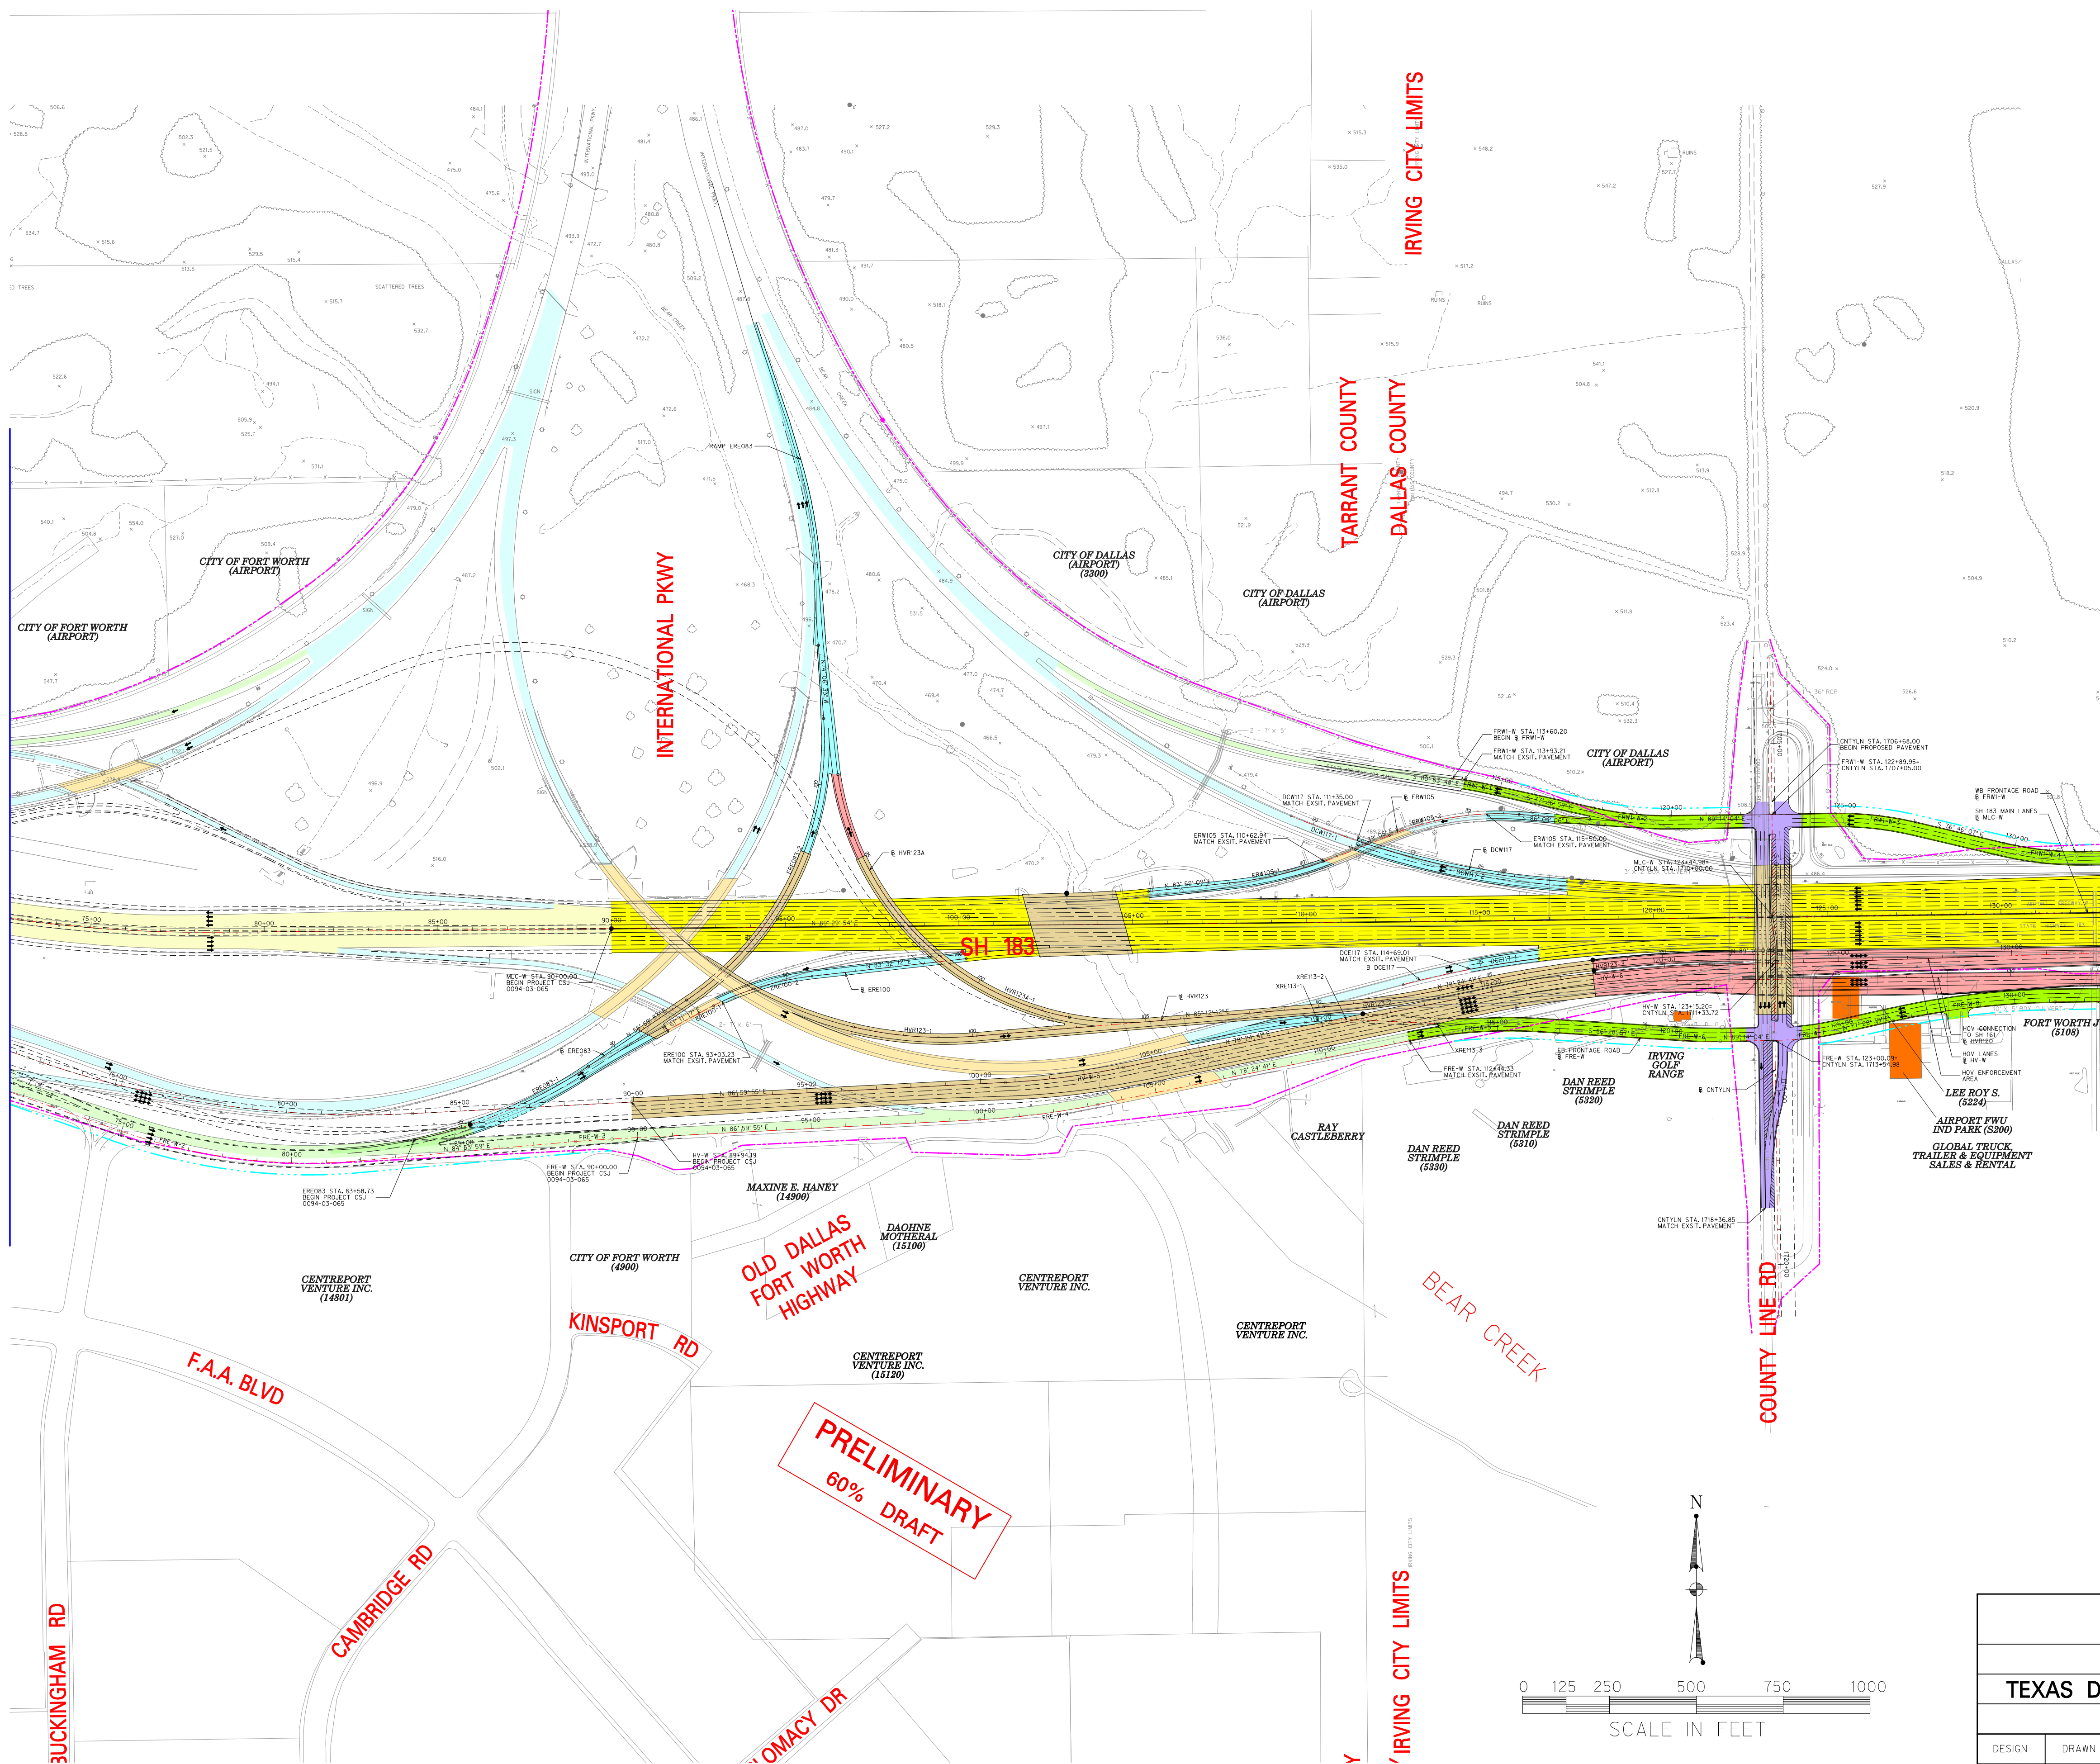

**PRELIMINARY**  
60% DRAFT

60% SCHEMATIC PLAN						
SH-183 EA EXHIBITS						
TEXAS DEPARTMENT OF TRANSPORTATION						
DALLAS, TEXAS						
DESIGN	DRAWN	DATE	SCALE	NOTES	FILE	NO.
	TNL	2003 FEB.	1" = 500'	19474 W018	474.11x17-02	2 OF 10