


MATCH LINE - SEE SHT. 2 OF 10

MATCH LINE - SEE SHT. 4 OF 10

DALLAS FORT WORTH INTERNATIONAL AIRPORT

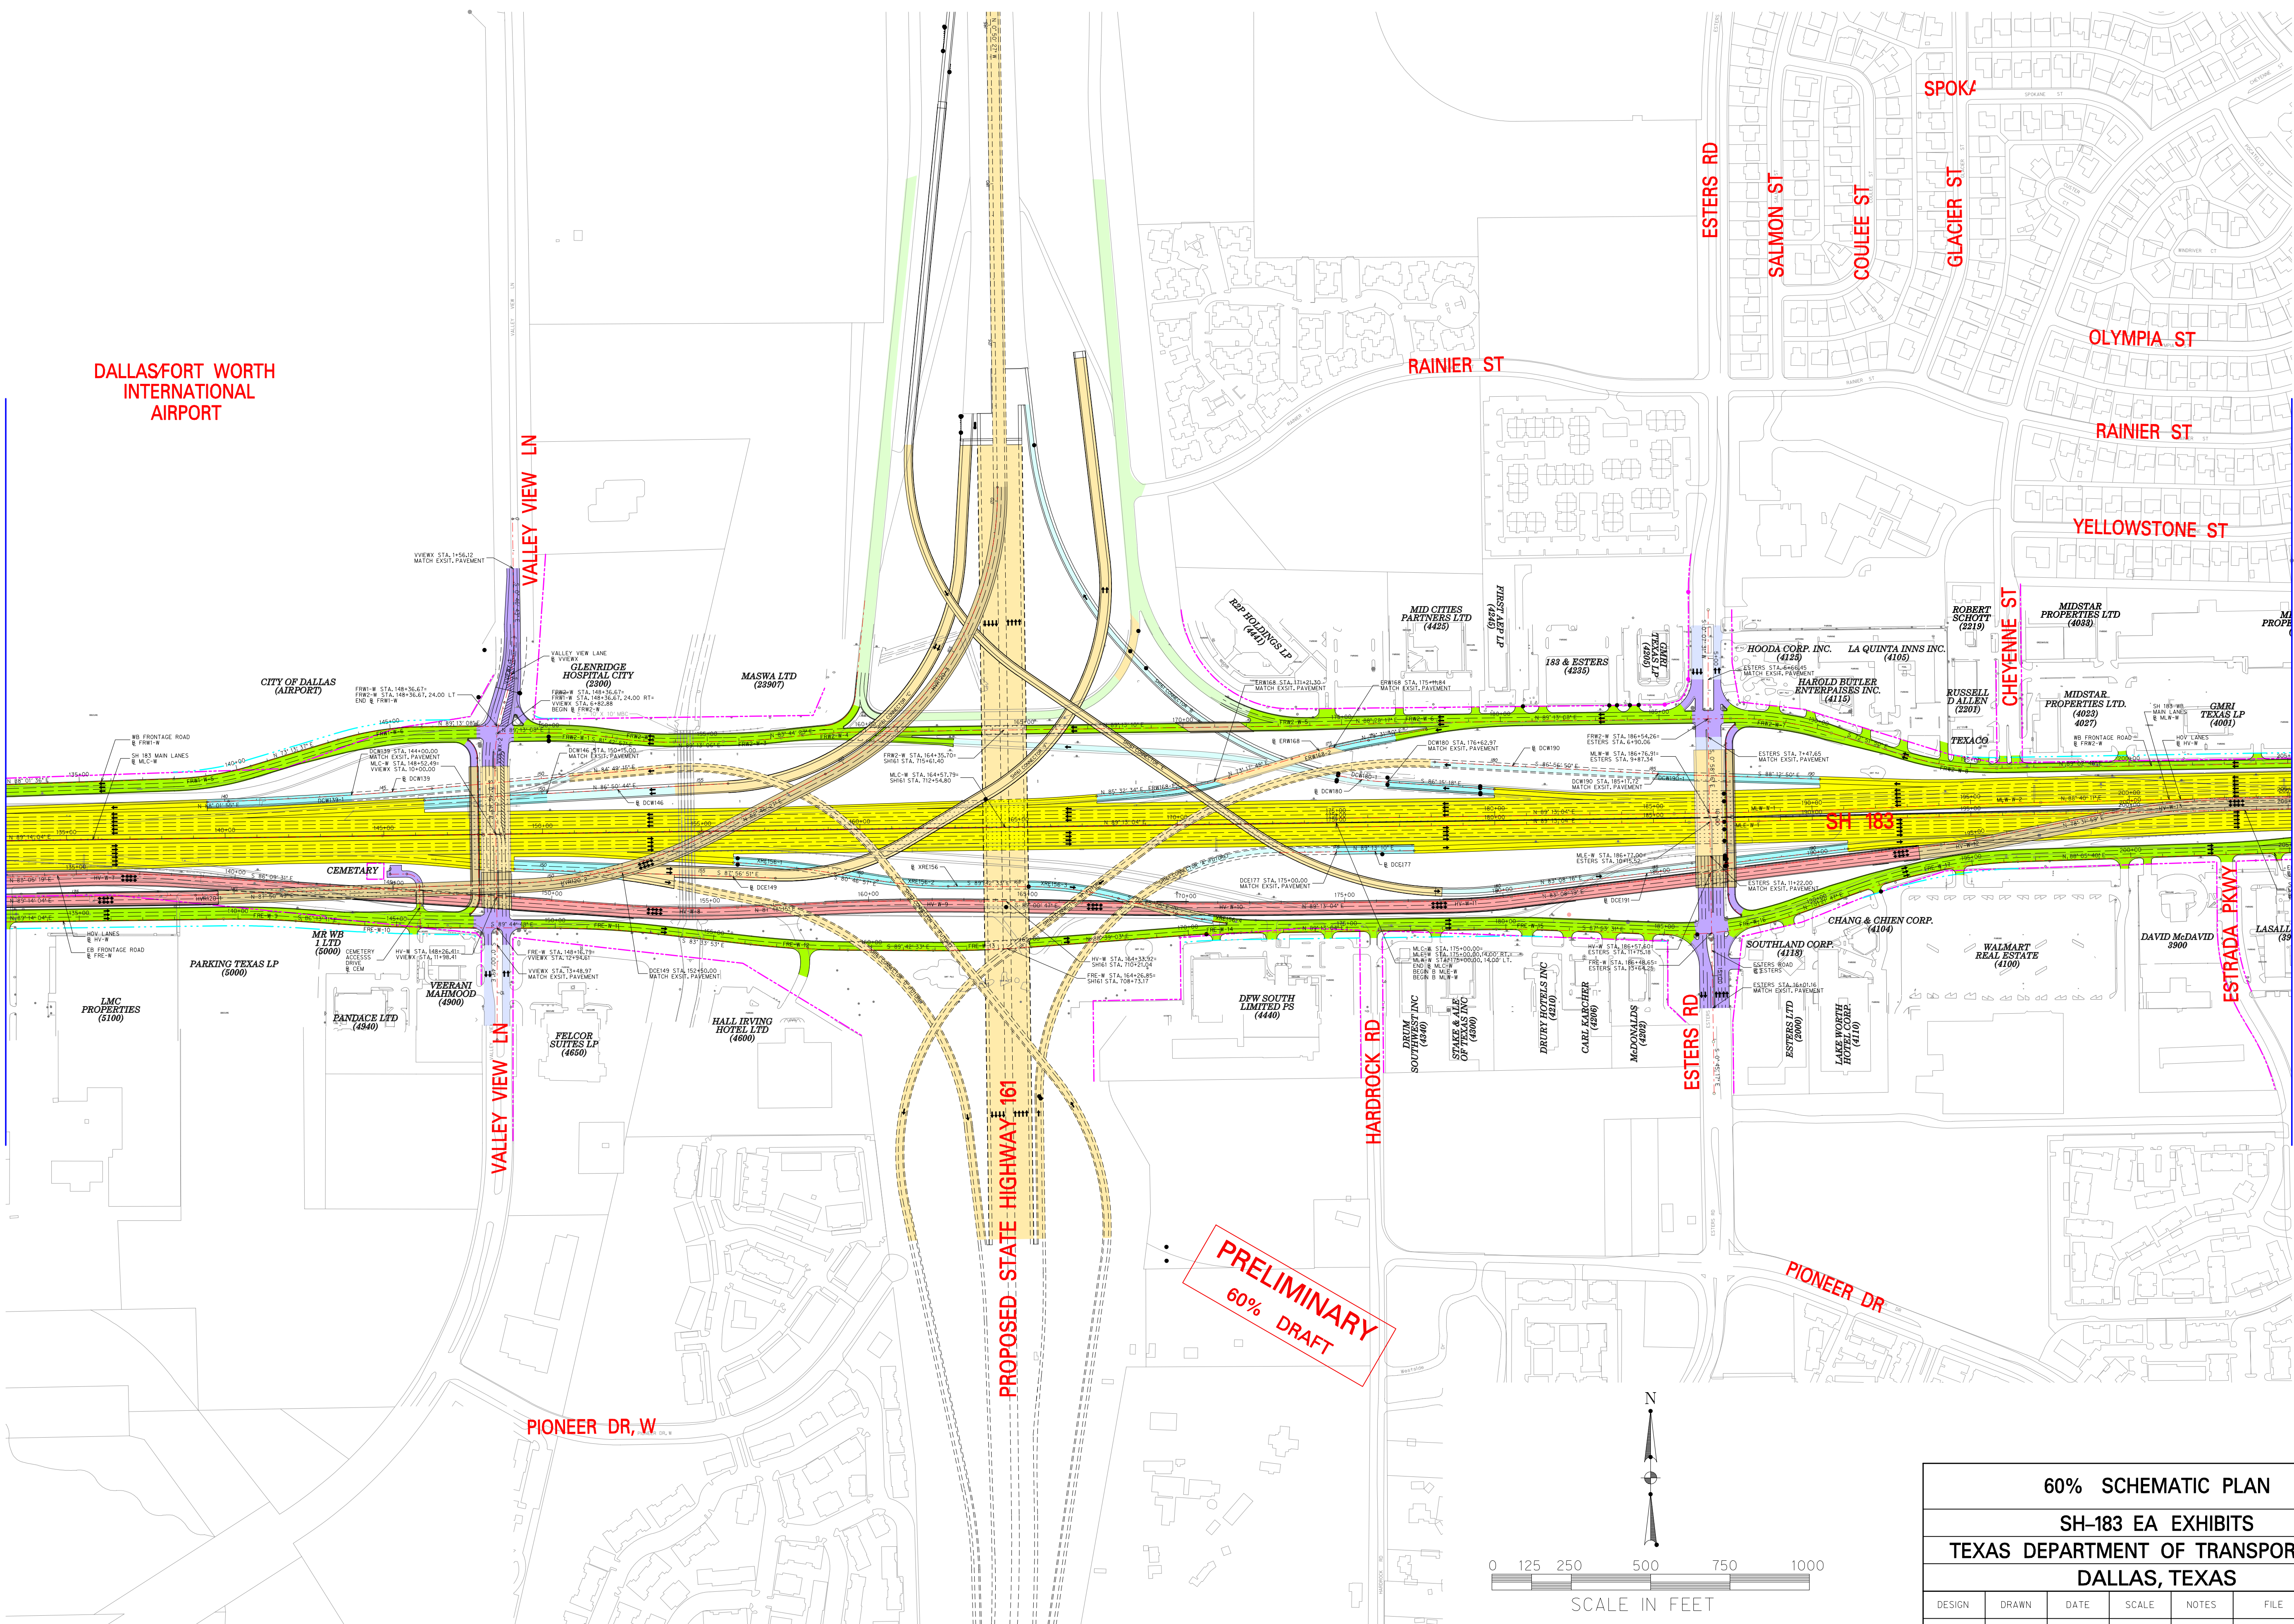

SPOKA

ESTERS RD

SALMON ST

COULLEE ST

GLACIER ST

RAINIER ST

OLYMPIA ST

RAINIER ST

YELLOWSTONE ST

CHEYENNE ST

SH 183



ESTRADA PKWY

CHANG & CHIEN CORP. (4104)

WALMART REAL ESTATE (4100)

DAVID McDAVID 3000

PRELIMINARY
60% DRAFT

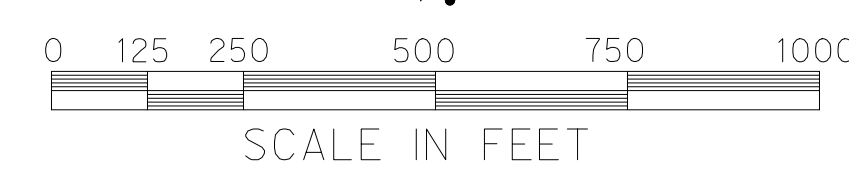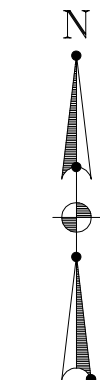

60% SCHEMATIC PLAN						
SH-183 EA EXHIBITS						
TEXAS DEPARTMENT OF TRANSPORTATION						
DALLAS, TEXAS						
DESIGN	DRAWN	DATE	SCALE	NOTES	FILE	NO.
	TNL	2003 FEB.	1" = 500'	19474 W018	474.11x17-03	3 OF 10