


MATCH LINE - SEE SHT. 5 OF 10

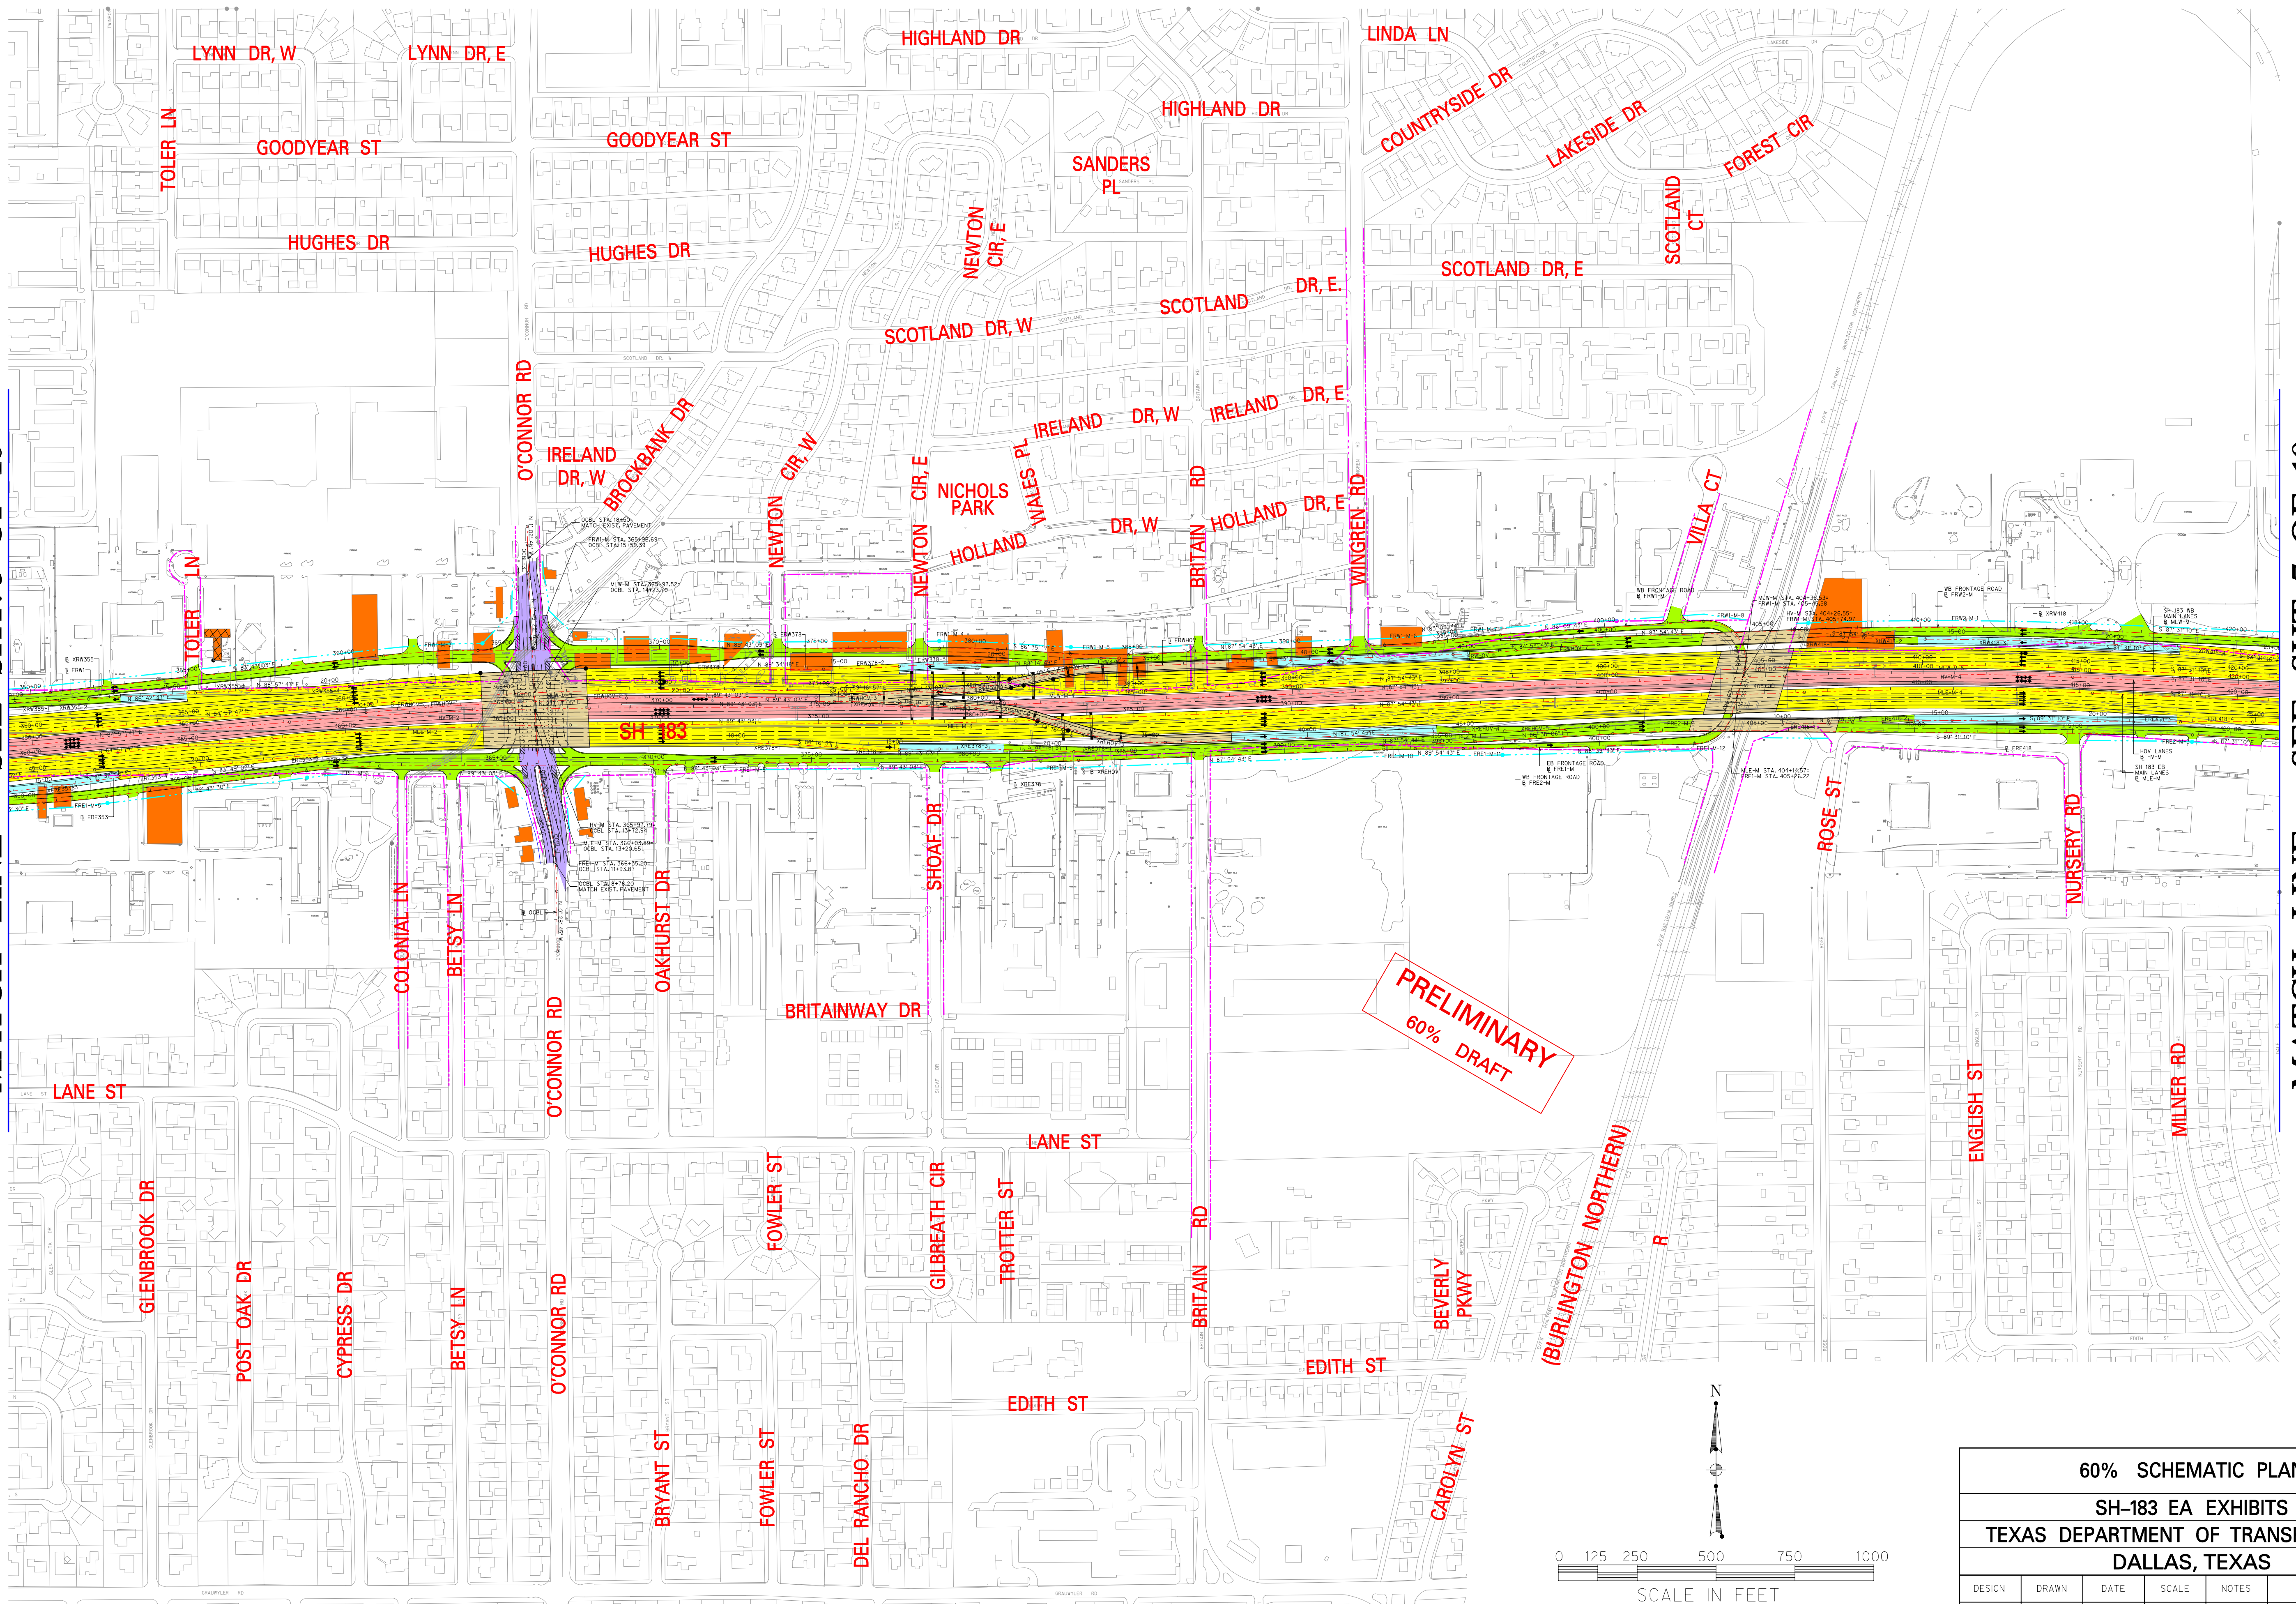

MATCH LINE - SEE SHT. 7 OF 10

60% SCHEMATIC PLAN

SH-183 EA EXHIBITS
TEXAS DEPARTMENT OF TRANSPORTATION
DALLAS, TEXAS

DESIGN	DRAWN	DATE	SCALE	NOTES	FILE	NO.
	TNL	2003 FEB.	1" = 500'	19474 W018	474.11x17-06	6 OF 10