



MATCH LINE - SEE SHT. 6 OF 10

MATCH LINE - SEE SHT. 8 OF 10

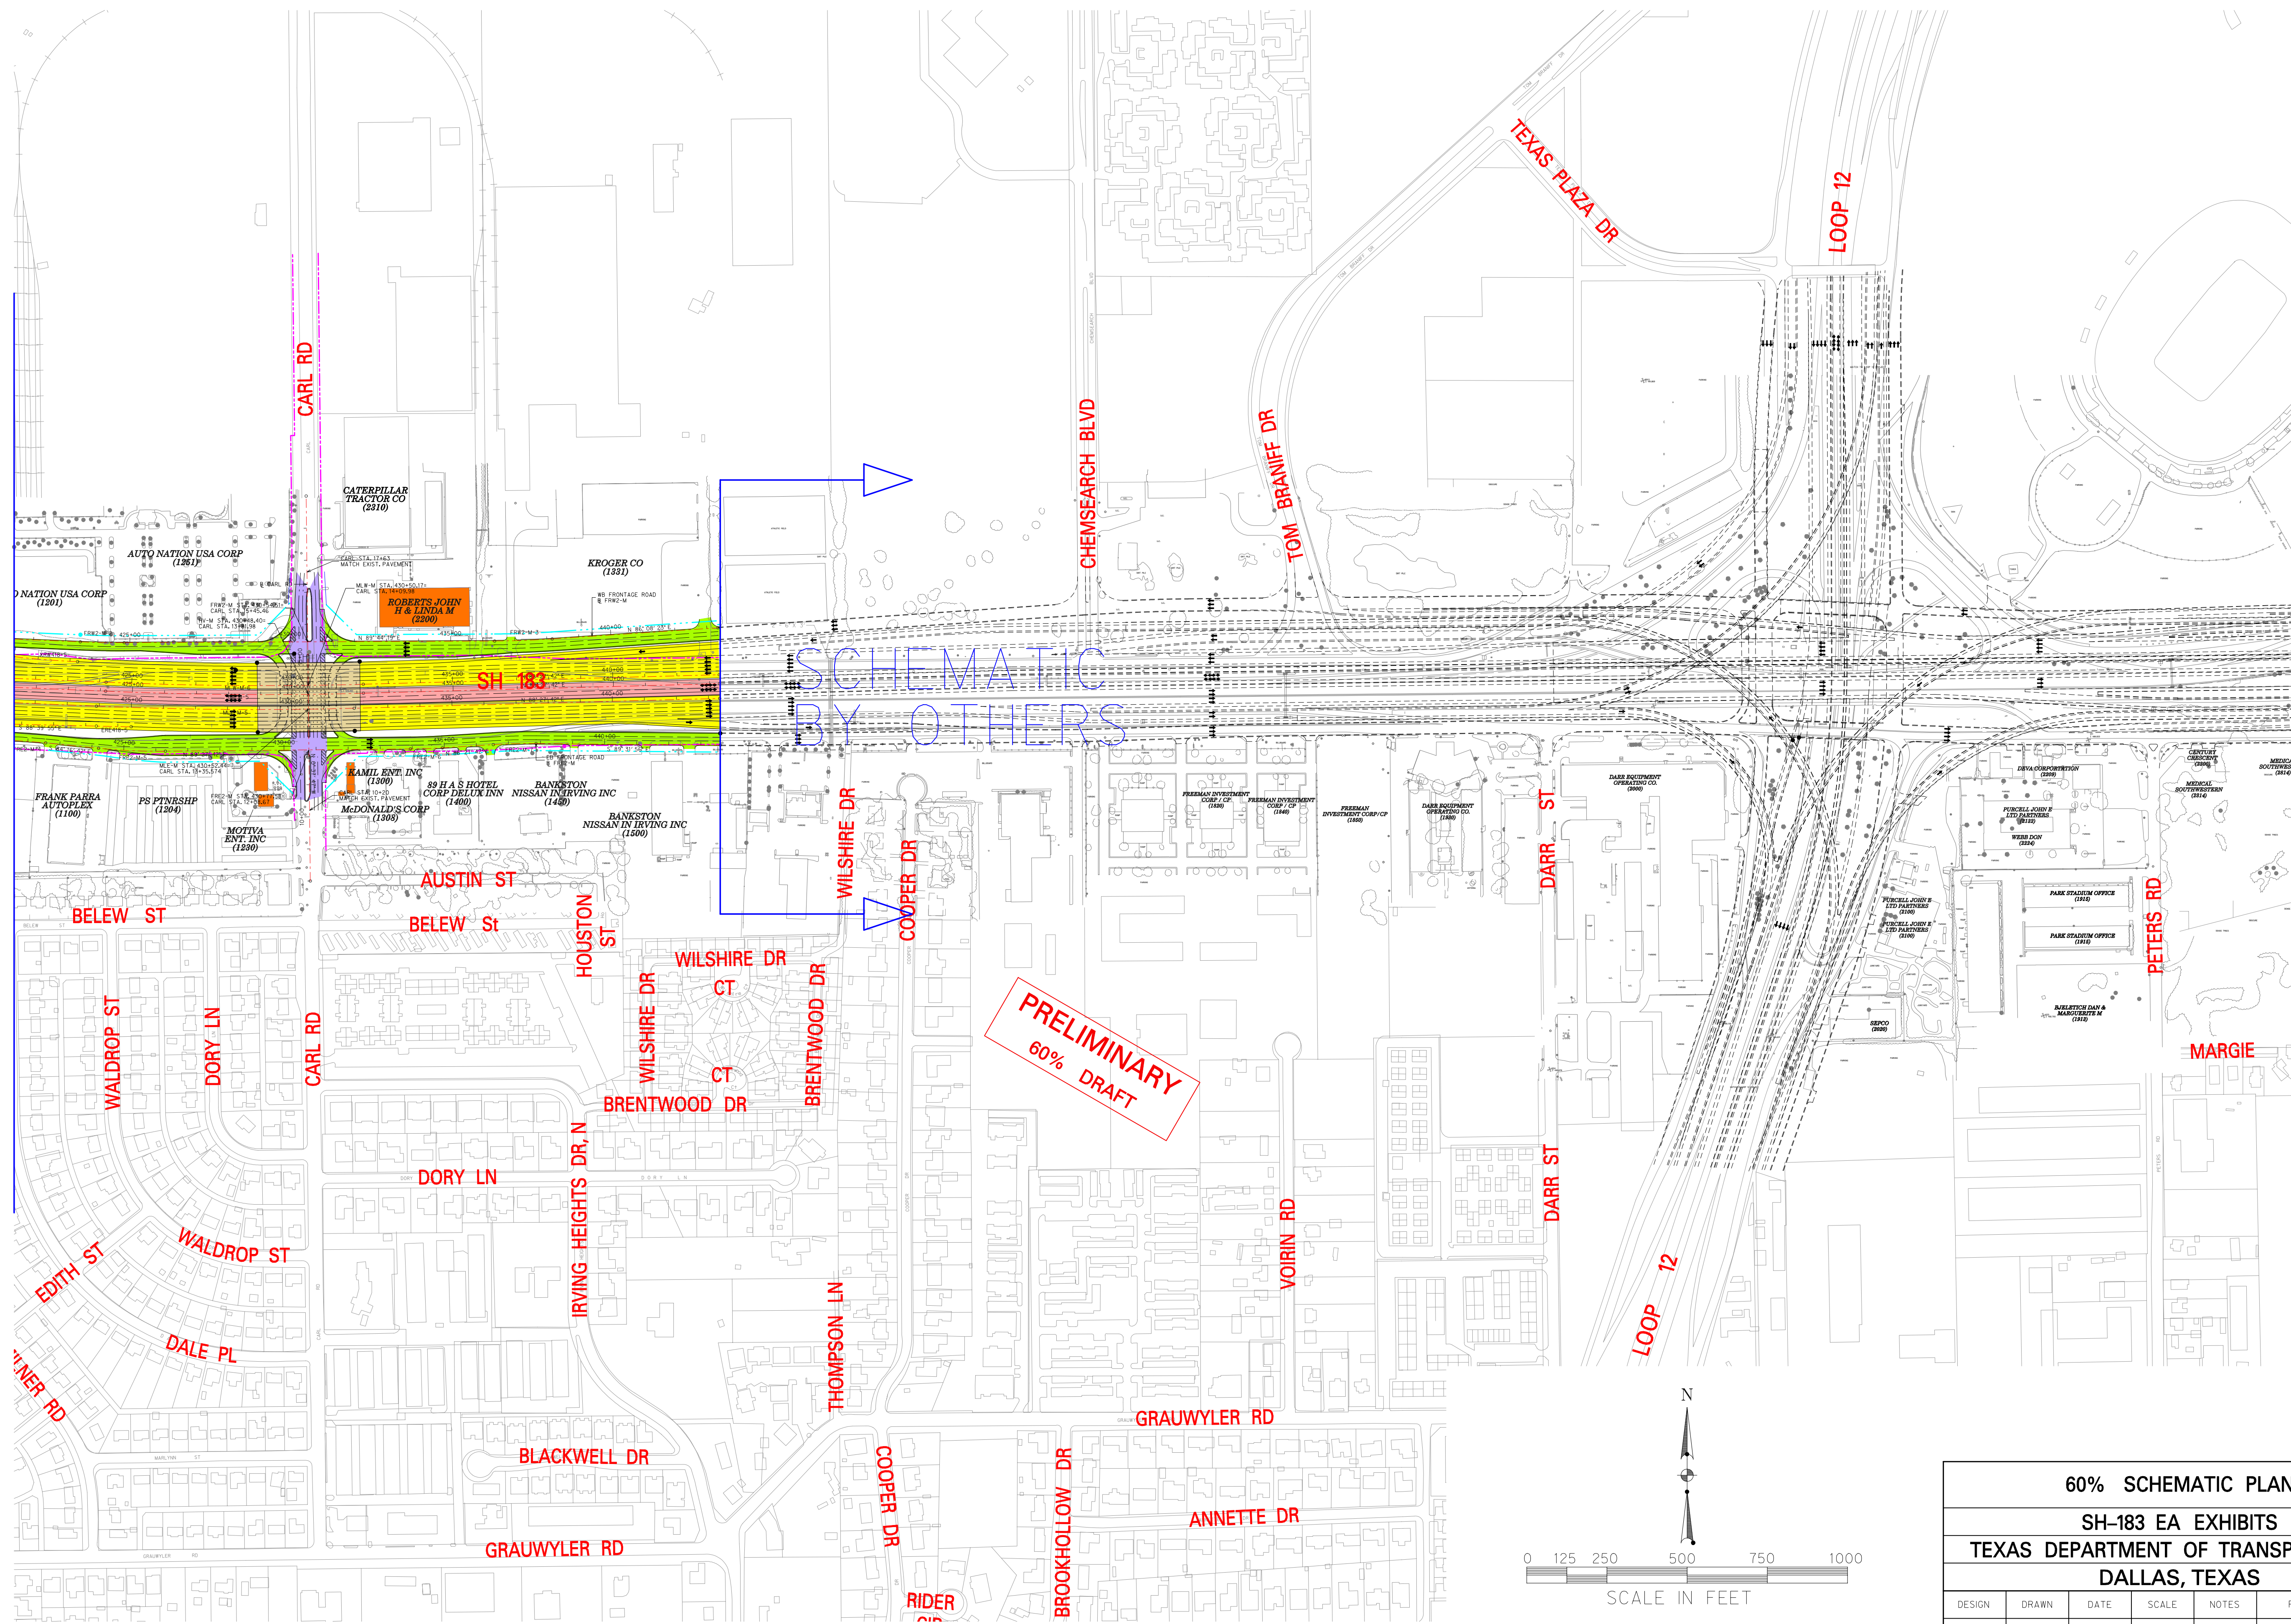

PRELIMINARY
60% DRAFT

SCHEMATIC
BY OTHERS

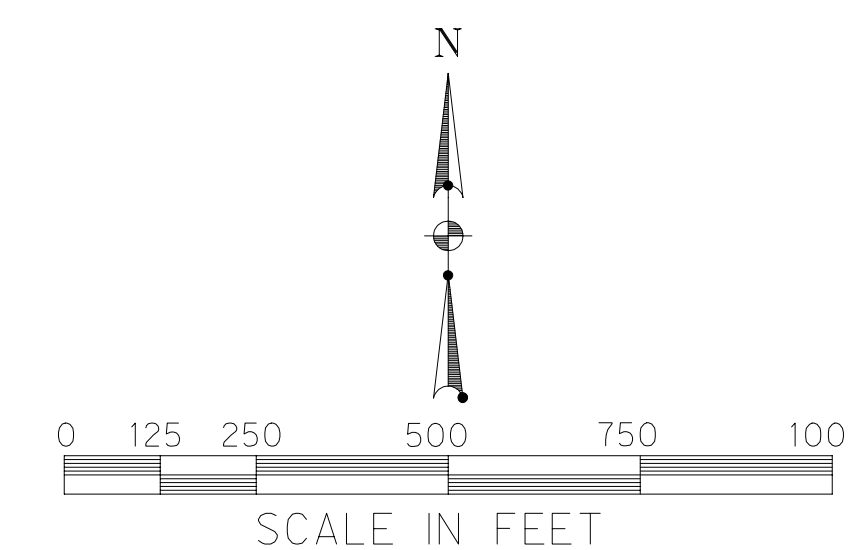

60% SCHEMATIC PLAN						
SH-183 EA EXHIBITS						
TEXAS DEPARTMENT OF TRANSPORTATION						
DALLAS, TEXAS						
DESIGN	DRAWN	DATE	SCALE	NOTES	FILE	NO.
	TNL	2003 FEB.	1" = 500'	19474 W018	474.11x17-07	7 OF 10