


MATCH LINE - SEE SHT. 11 OF 11


MATCH LINE - SEE SHT. 2 OF 11

MATCH LINE - SEE SHT. 4 OF 11

DALLAS FORT WORTH
INTERNATIONAL
AIRPORT

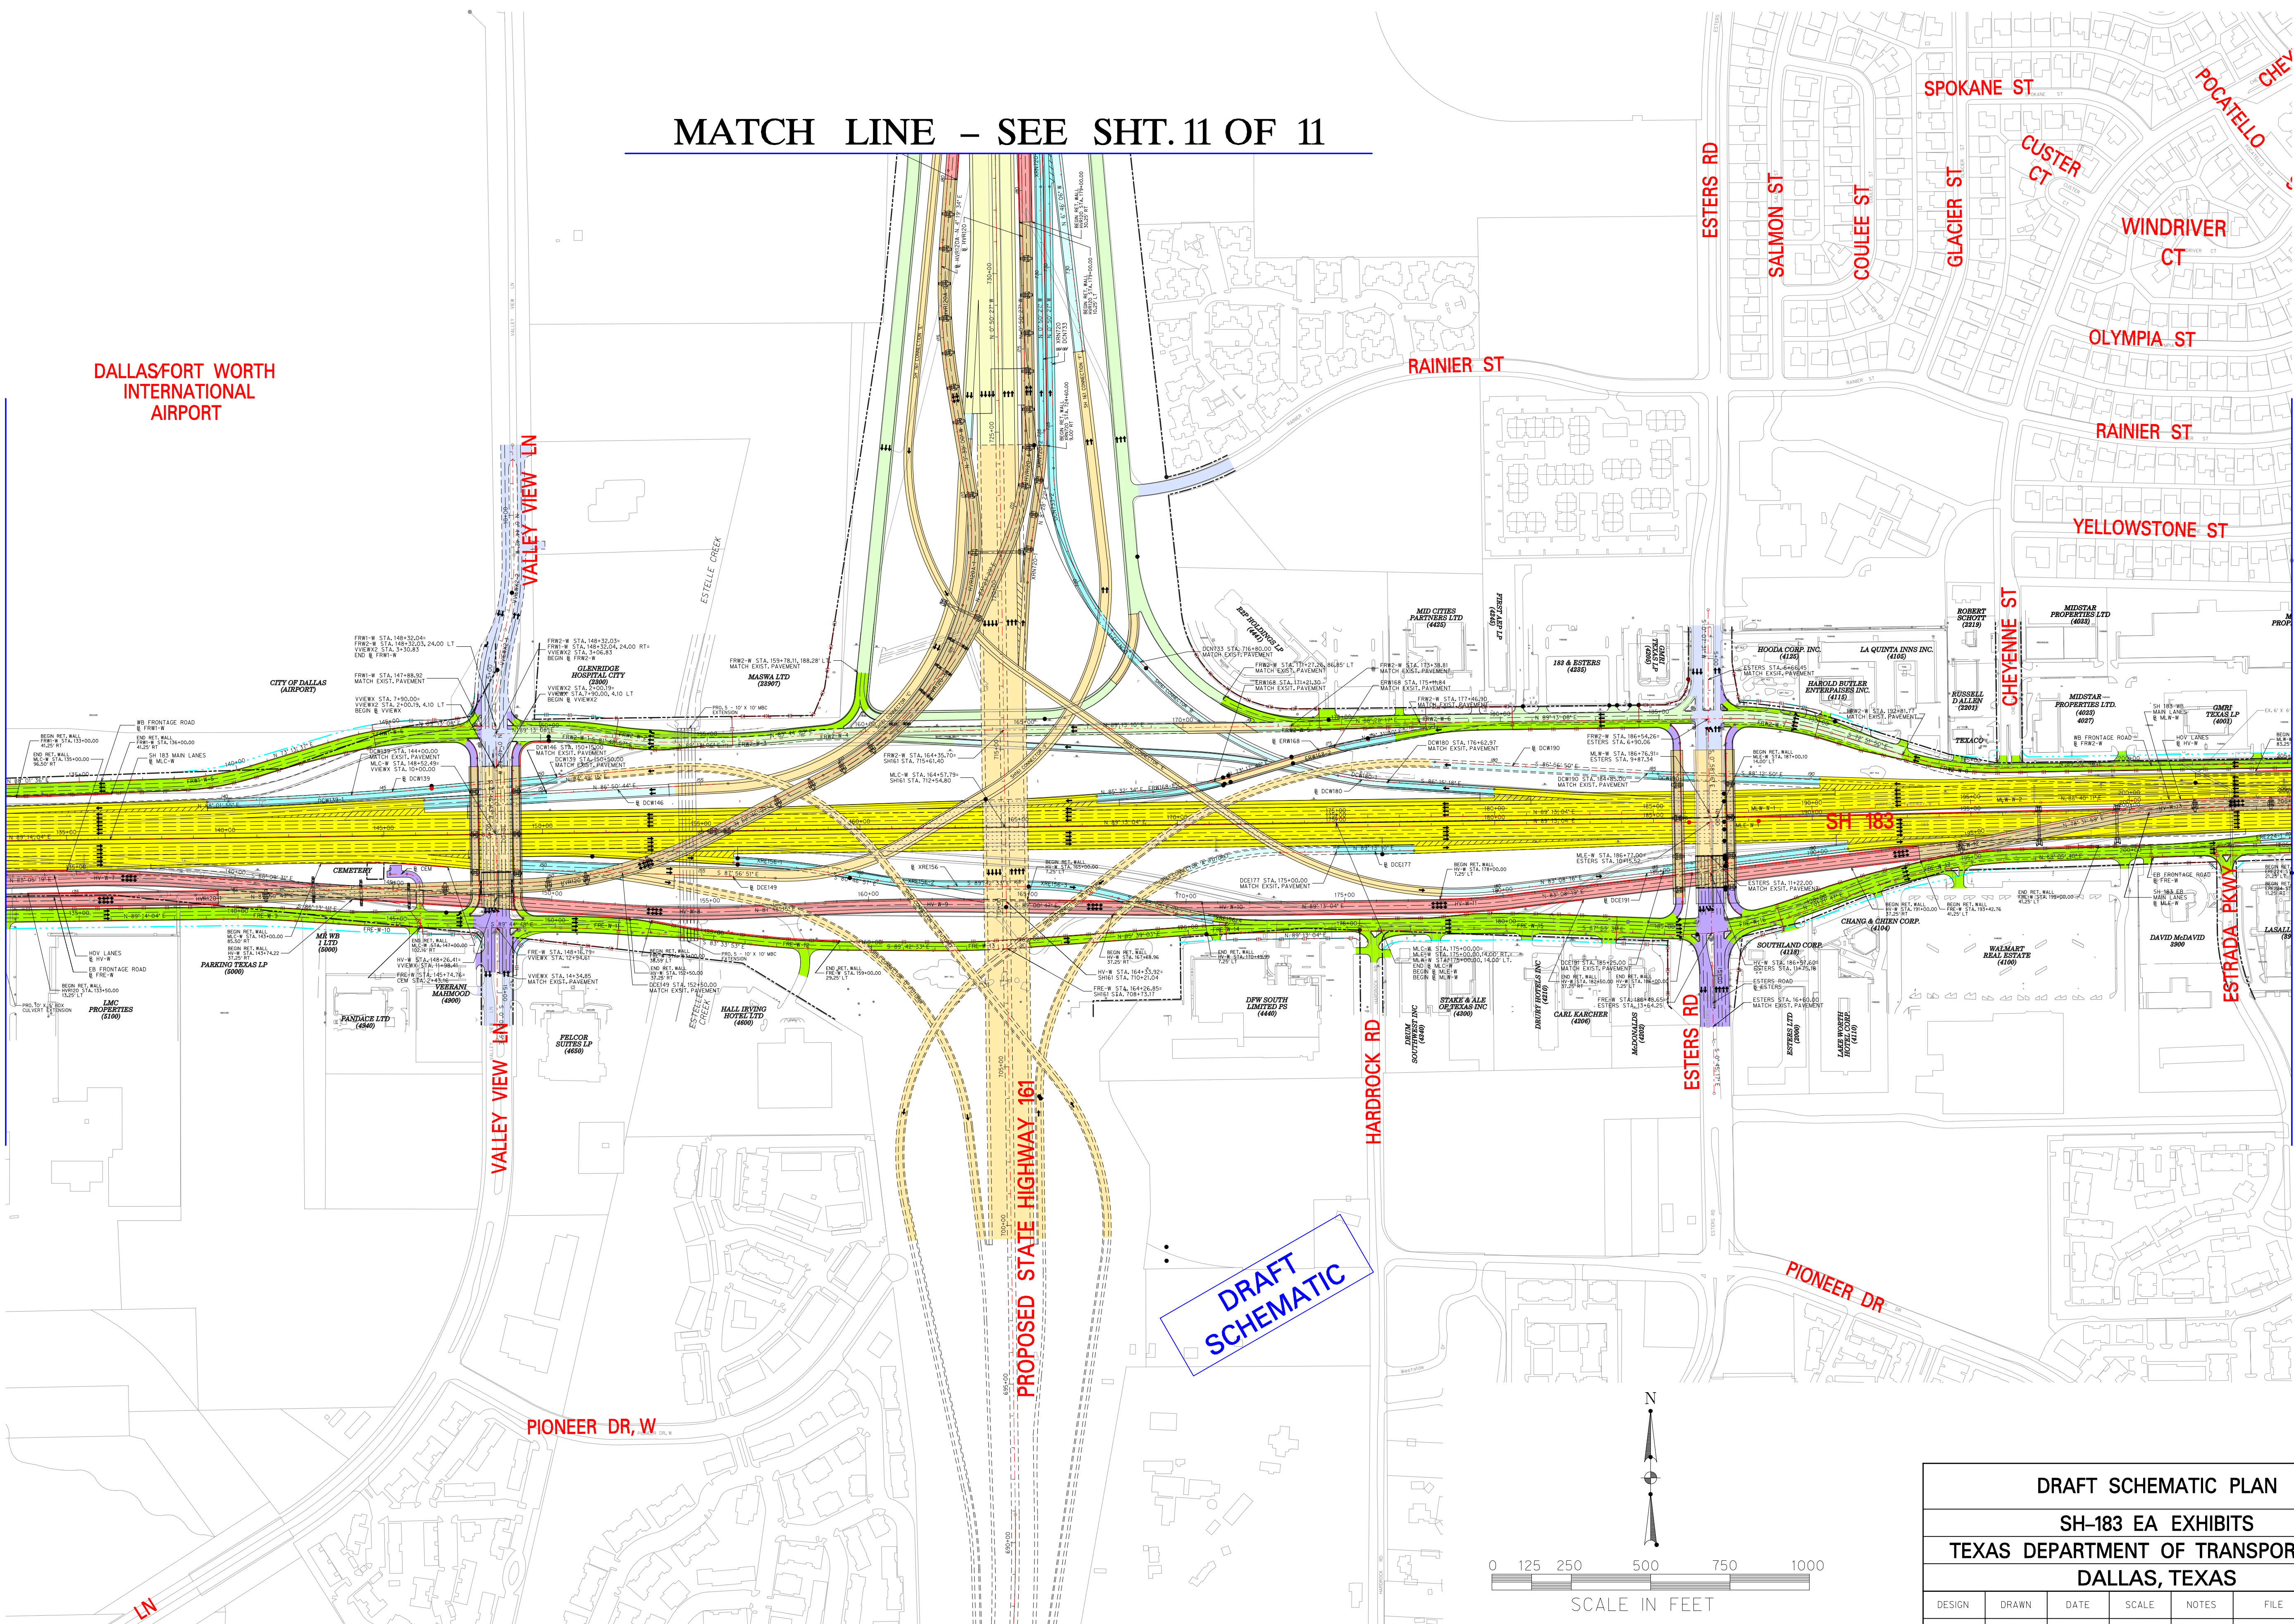

DRAFT SCHEMATIC

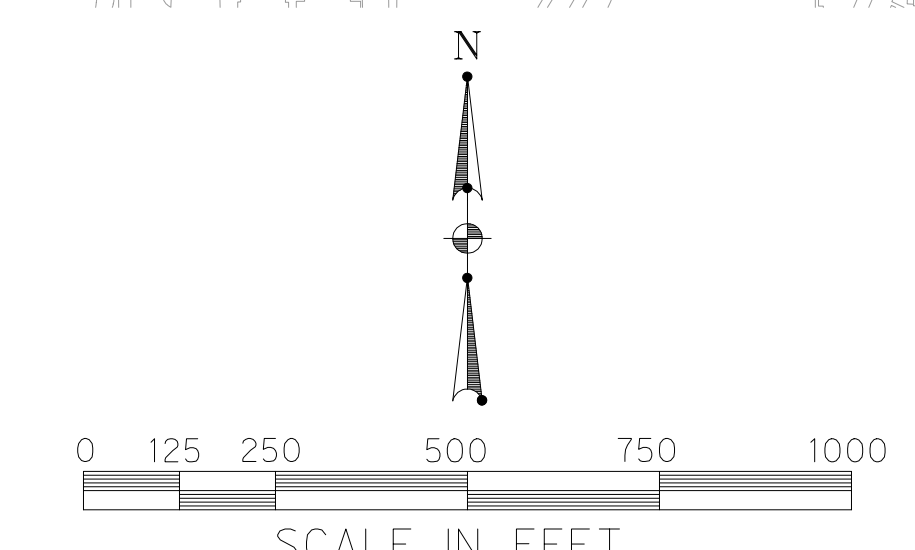

| | | | | | | |
|------------------------------------|-------|-----------|-----------|------------|--------------|---------|
| DRAFT SCHEMATIC PLAN | | | | | | |
| SH-183 EA EXHIBITS | | | | | | |
| TEXAS DEPARTMENT OF TRANSPORTATION | | | | | | |
| DALLAS, TEXAS | | | | | | |
| DESIGN | DRAWN | DATE | SCALE | NOTES | FILE | NO. |
| | TNL | 2003 JULY | 1" = 500' | 19474 W018 | 474.11x17-03 | 3 OF 11 |