


MATCH LINE - SEE SH.T. 7 OF 11

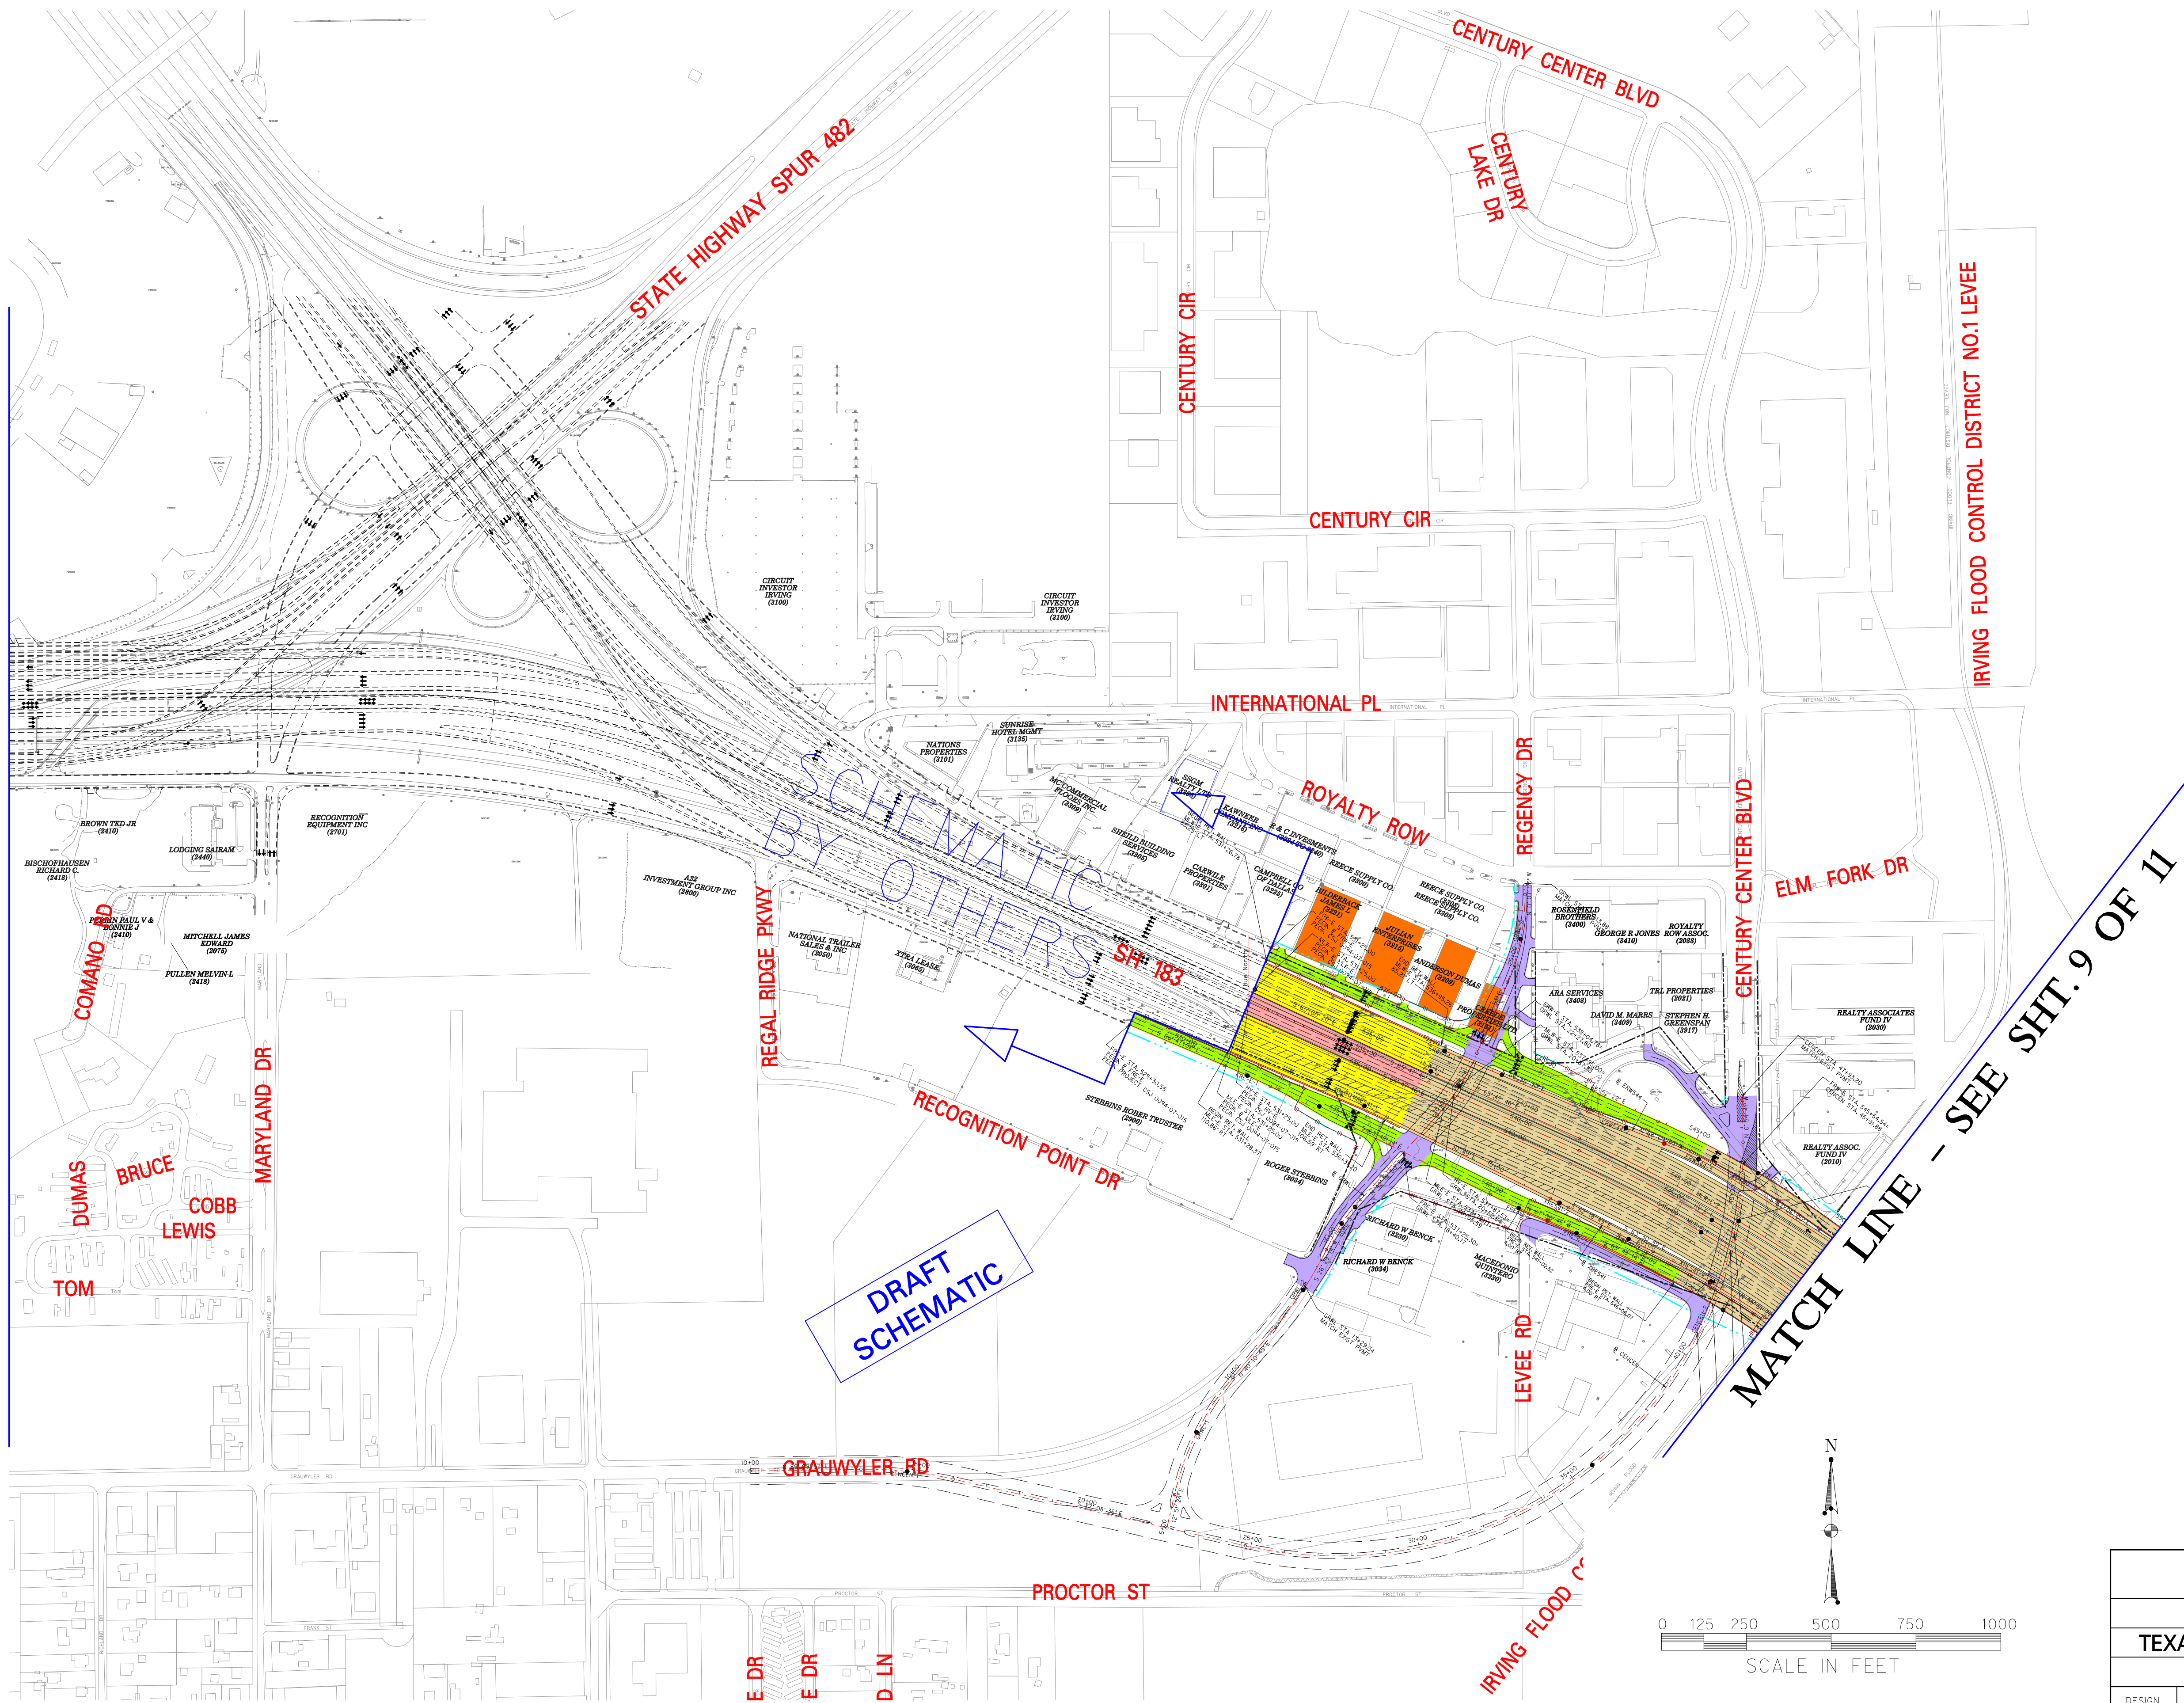

IRVING FLOOD CONTROL DISTRICT NO.1 LEVEE

MATCH LINE - SEE SH.T. 9 OF 11

|                                    |       |           |           |            |              |         |
|------------------------------------|-------|-----------|-----------|------------|--------------|---------|
| DRAFT SCHEMATIC PLAN               |       |           |           |            |              |         |
| SH-183 EA EXHIBITS                 |       |           |           |            |              |         |
| TEXAS DEPARTMENT OF TRANSPORTATION |       |           |           |            |              |         |
| DALLAS, TEXAS                      |       |           |           |            |              |         |
| DESIGN                             | DRAWN | DATE      | SCALE     | NOTES      | FILE         | NO.     |
|                                    | TNL   | 2003 JULY | 1" = 500' | 19474 W018 | 474.11x17-08 | 8 OF 11 |