


MATCH LINE - SEE SHT. 8 OF 11

IRVING FLOOD CONTROL DISTRICT NO. 1 LEVEE

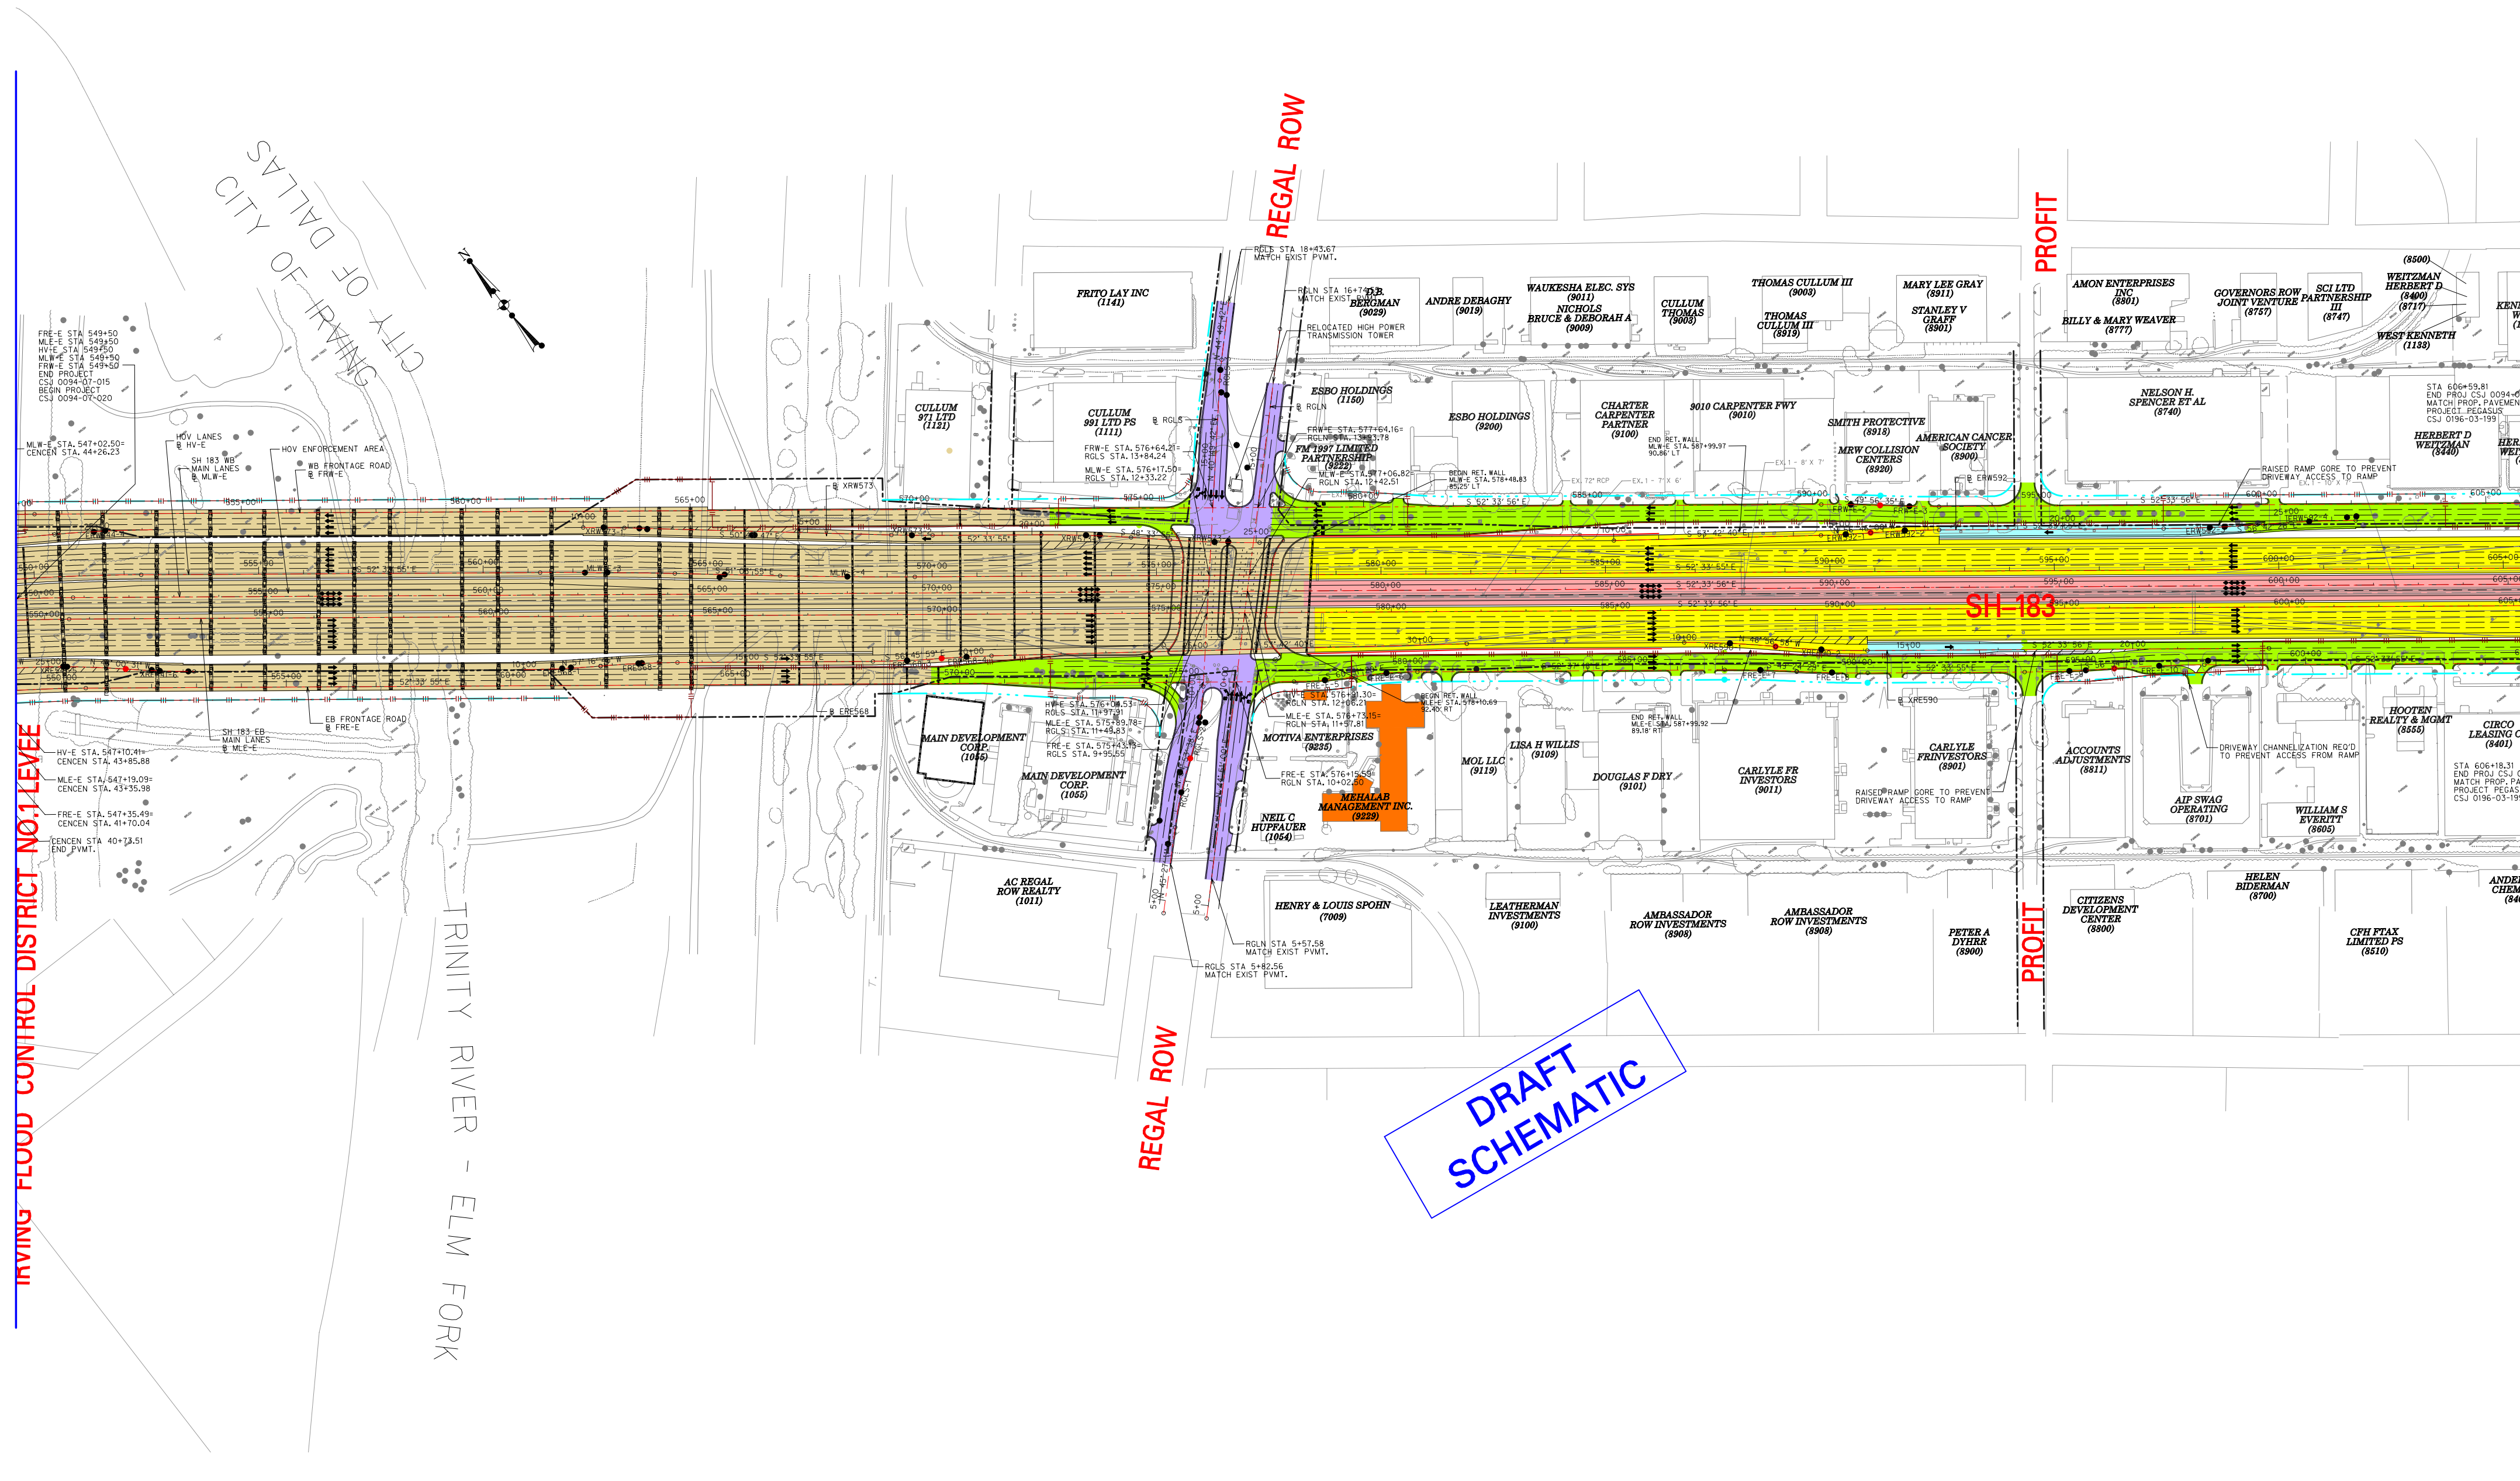

MATCH LINE - SEE SHT. 10 OF 11

DRAFT SCHEMATIC PLAN						
SH-183 EA EXHIBITS						
TEXAS DEPARTMENT OF TRANSPORTATION						
DALLAS, TEXAS						
DESIGN	DRAWN	DATE	SCALE	NOTES	FILE	NO.
	TNL	2003 JULY	1" = 500'	19474 W018	474.11x17-09	9 OF 11