


TEXAS DEPARTMENT OF TRANSPORTATION
TECHNICAL PROVISIONS
FOR
LOOP 1604 WESTERN EXTENSION
DESIGN-BUILD PROJECT


ATTACHMENT 1-1
BASE SCOPE LIMITS OF MILL AND OVERLAY

JULY 12, 2013

FILE: Z:\Projects\VECO201WA_02.dgn\1604.LOM1.dgn
 DATE: 7/10/2013 TIME: 10:49:14 AM

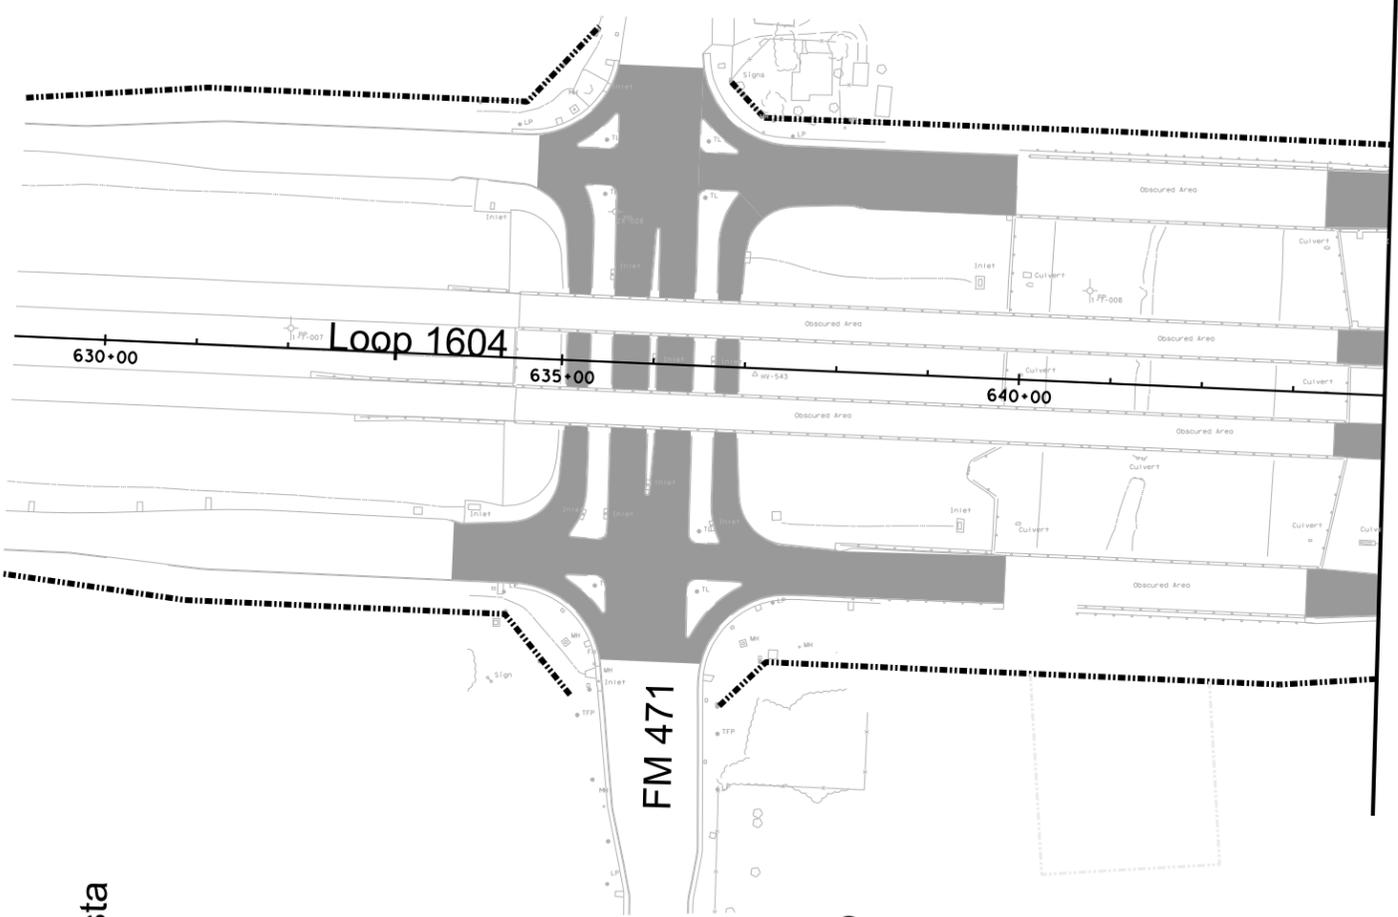

MATCH LINE STA 644+00.00

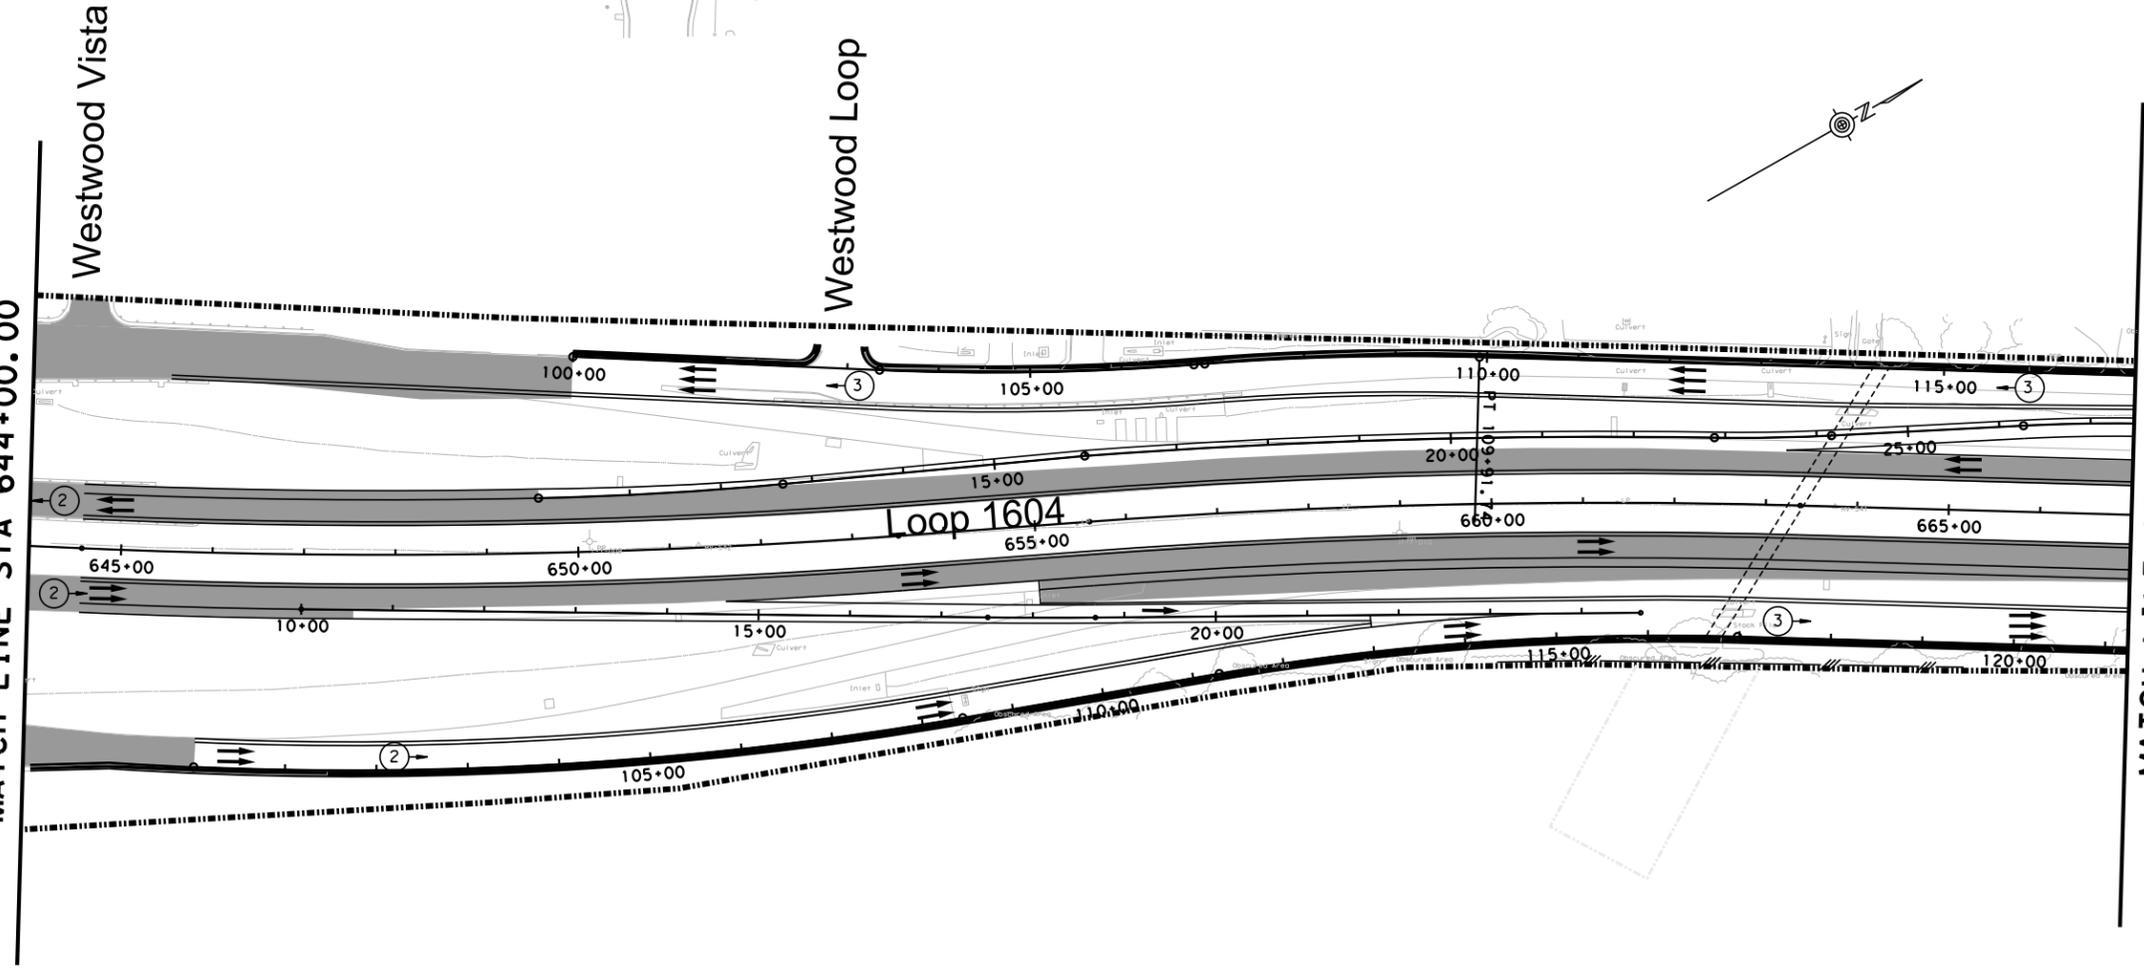

MATCH LINE STA 644+00.00

MATCH LINE STA 667+00.00

- LEGEND**
- LIMITS OF MILL AND OVERLAY
 - CONTROL-OF-ACCESS
 - RIGHT-OF-WAY
 - NUMBER OF TRAFFIC LANES
 - TRAFFIC DIRECTION

Texas Department of Transportation
 © 2013

LOOP 1604 BASE SCOPE
 ATTACHMENT 1-1
 LIMITS OF MILL
 AND
 OVERLAY



COUNTY: BEXAR		HIGHWAY: LOOP 1604	SHEET
DESIGN: GL, JS	GRAPHICS: GL	CHECK: JS, GL	1

SHEET 1 OF 10

FILE: Z:\Projects\VECO2011WA_02.dgn\1604_L1M02.dgn
 DATE: 7/10/2013 TIME: 10:49:45 AM

LEGEND

-  LIMITS OF MILL AND OVERLAY
-  CONTROL-OF-ACCESS
-  RIGHT-OF-WAY
-  NUMBER OF TRAFFIC LANES
-  TRAFFIC DIRECTION

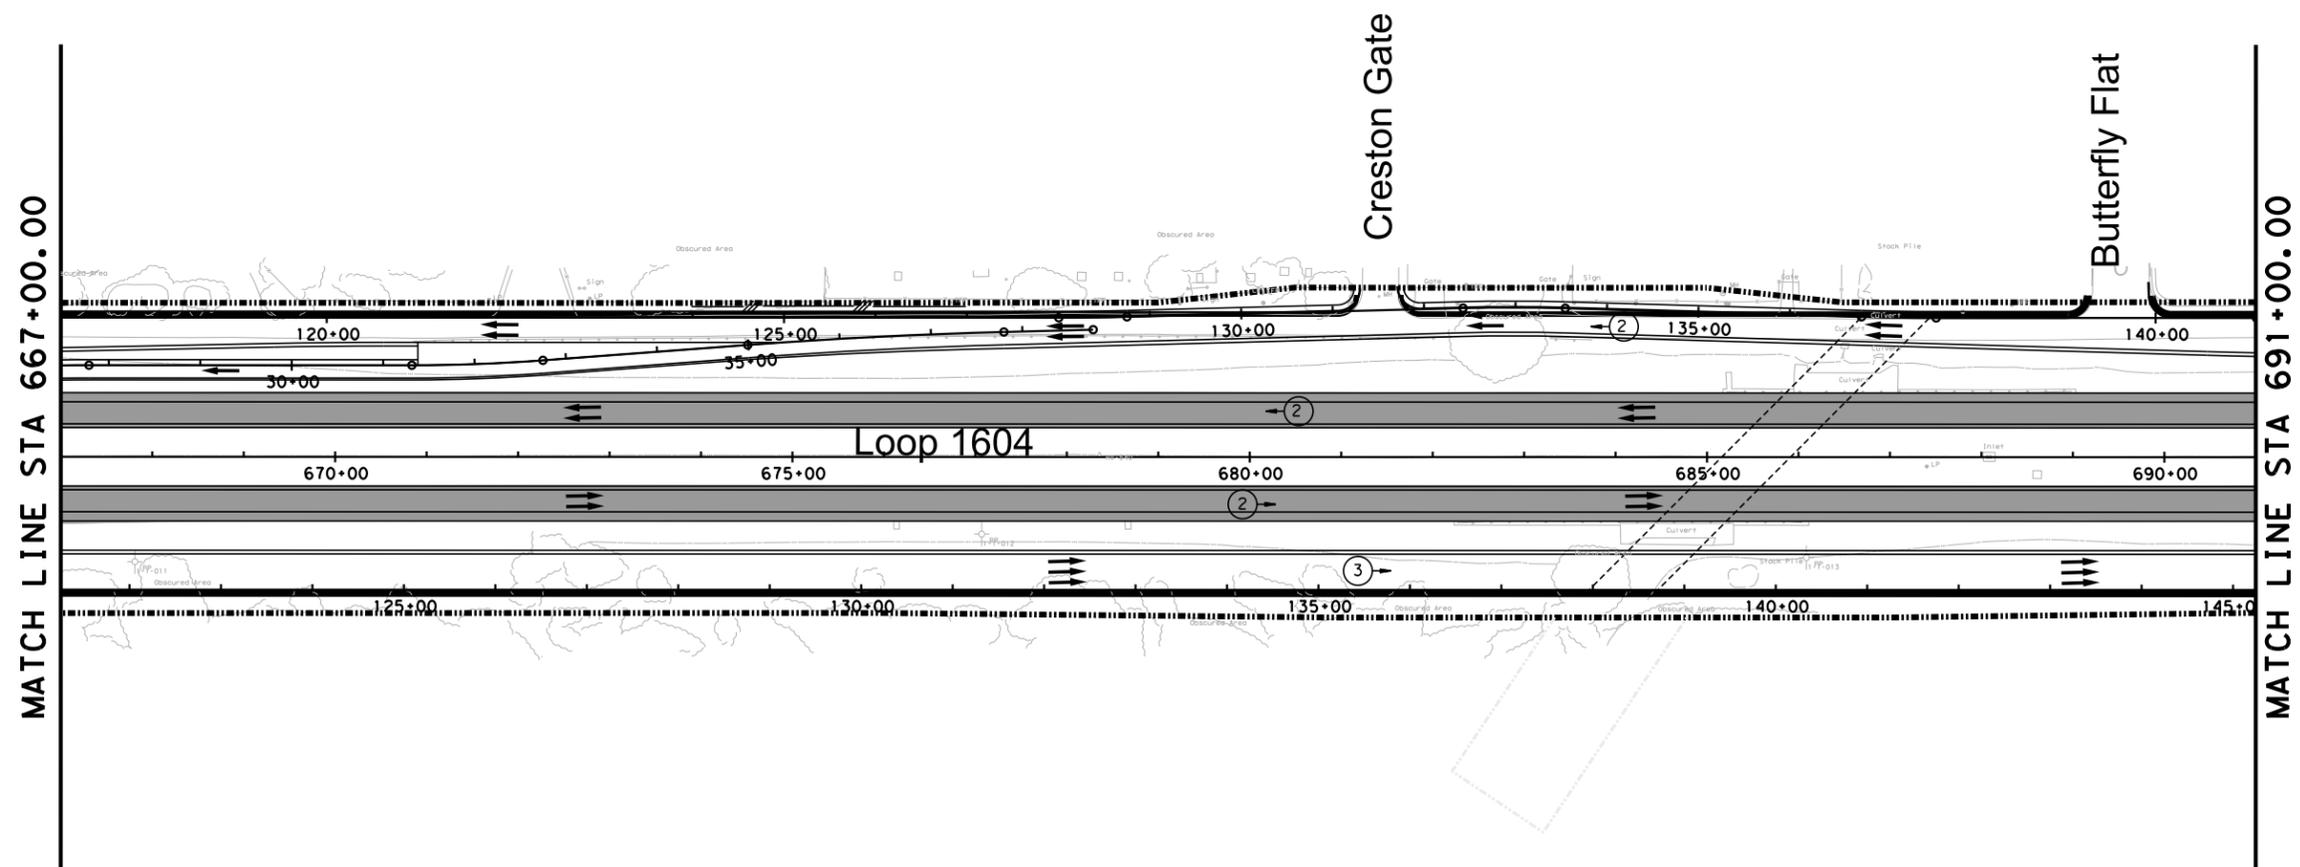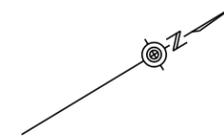



LOOP 1604 BASE SCOPE
 ATTACHMENT 1-1
 LIMITS OF MILL
 AND
 OVERLAY

SHEET 2 OF 10

COUNTY: BEXAR	HIGHWAY: LOOP 1604	SHEET
DESIGN: GL, JS	GRAPHICS: GL	CHECK: JS, GL
		2

LEGEND

-  LIMITS OF MILL AND OVERLAY
-  CONTROL-OF-ACCESS
-  RIGHT-OF-WAY
-  NUMBER OF TRAFFIC LANES
-  TRAFFIC DIRECTION

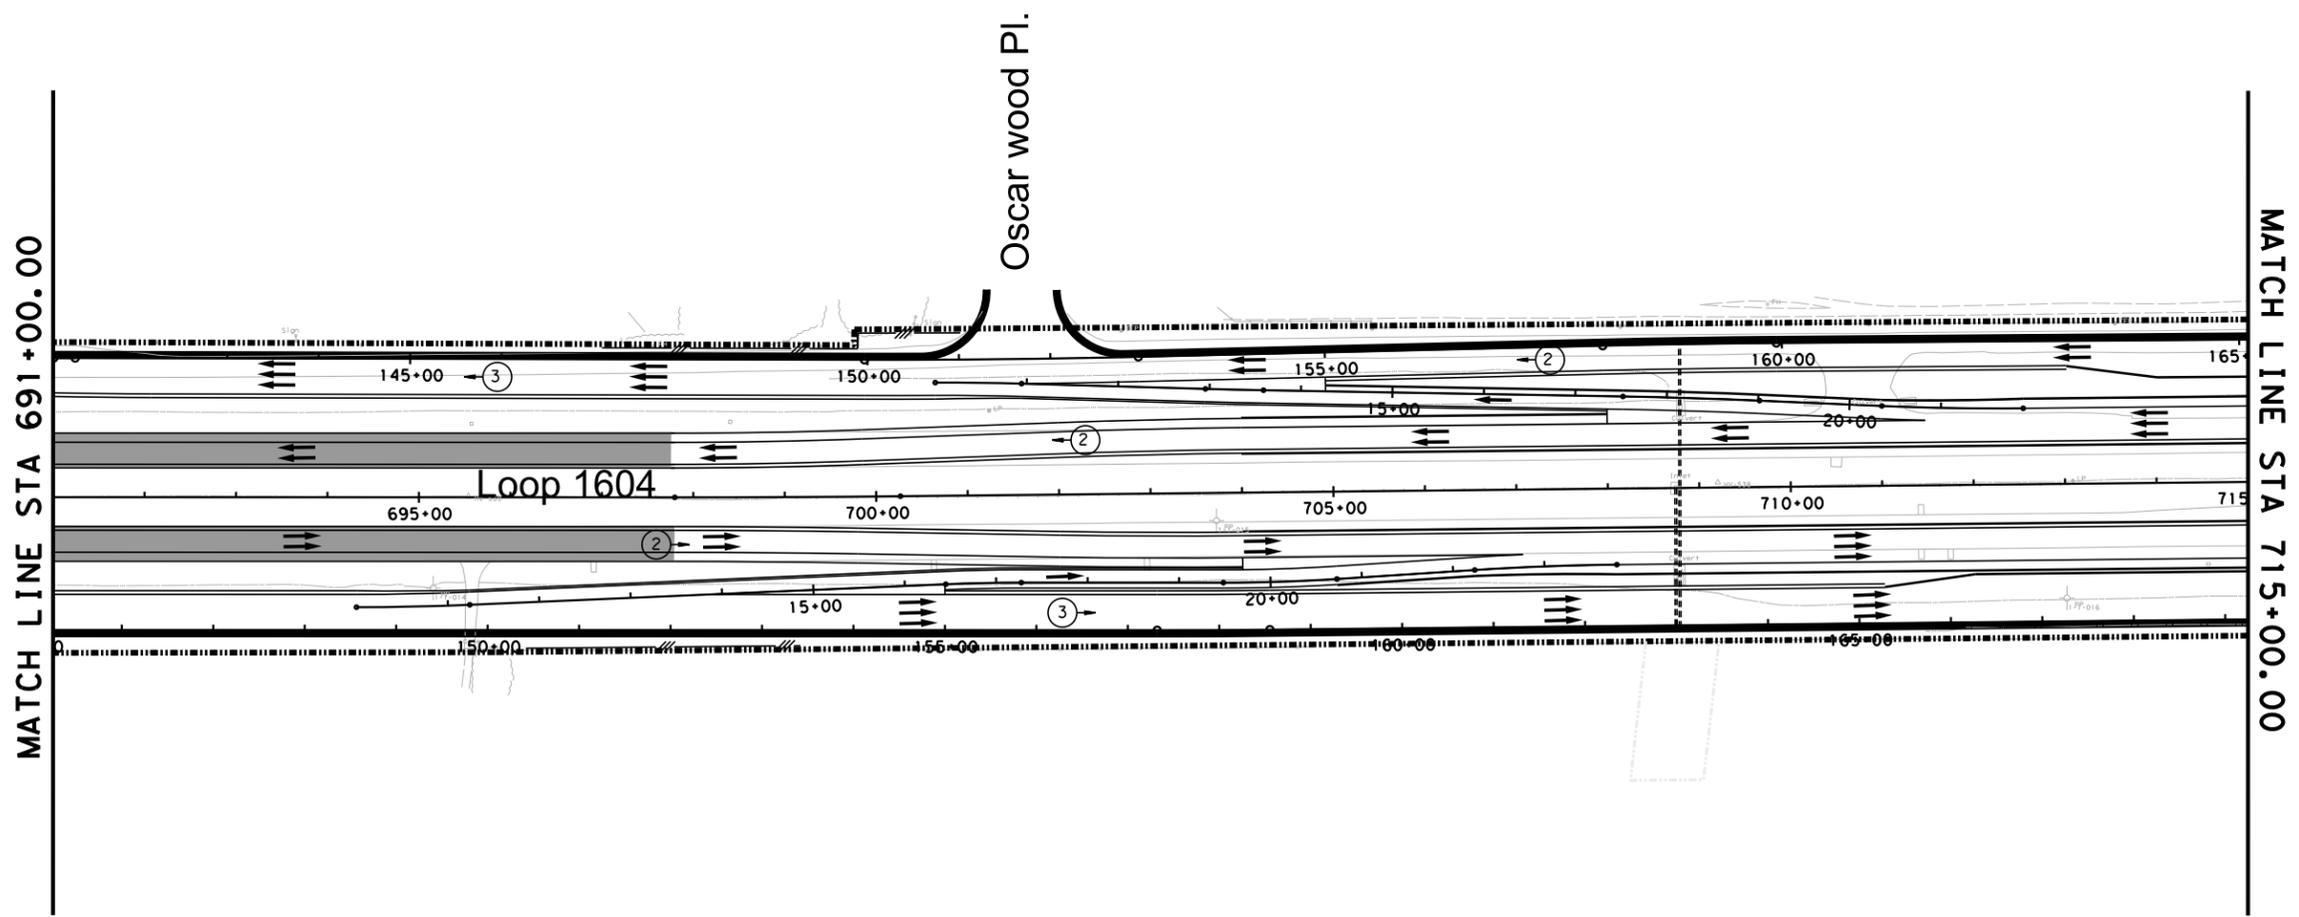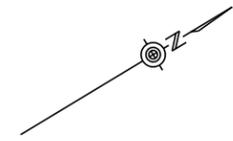

FILE: Z:\Projects\VECO201WA_02.dgn\1604_LOMO3.dgn
 DATE: 7/10/2013 TIME: 10:49:45 AM





LOOP 1604 BASE SCOPE
 ATTACHMENT 1-1
 LIMITS OF MILL
 AND
 OVERLAY

SHEET 3 OF 10

COUNTY: BEXAR	HIGHWAY: LOOP 1604	SHEET
DESIGN: GL, JS	GRAPHICS: GL	CHECK: JS, GL
		3

LEGEND

-  LIMITS OF MILL AND OVERLAY
-  CONTROL-OF-ACCESS
-  RIGHT-OF-WAY
-  NUMBER OF TRAFFIC LANES
-  TRAFFIC DIRECTION

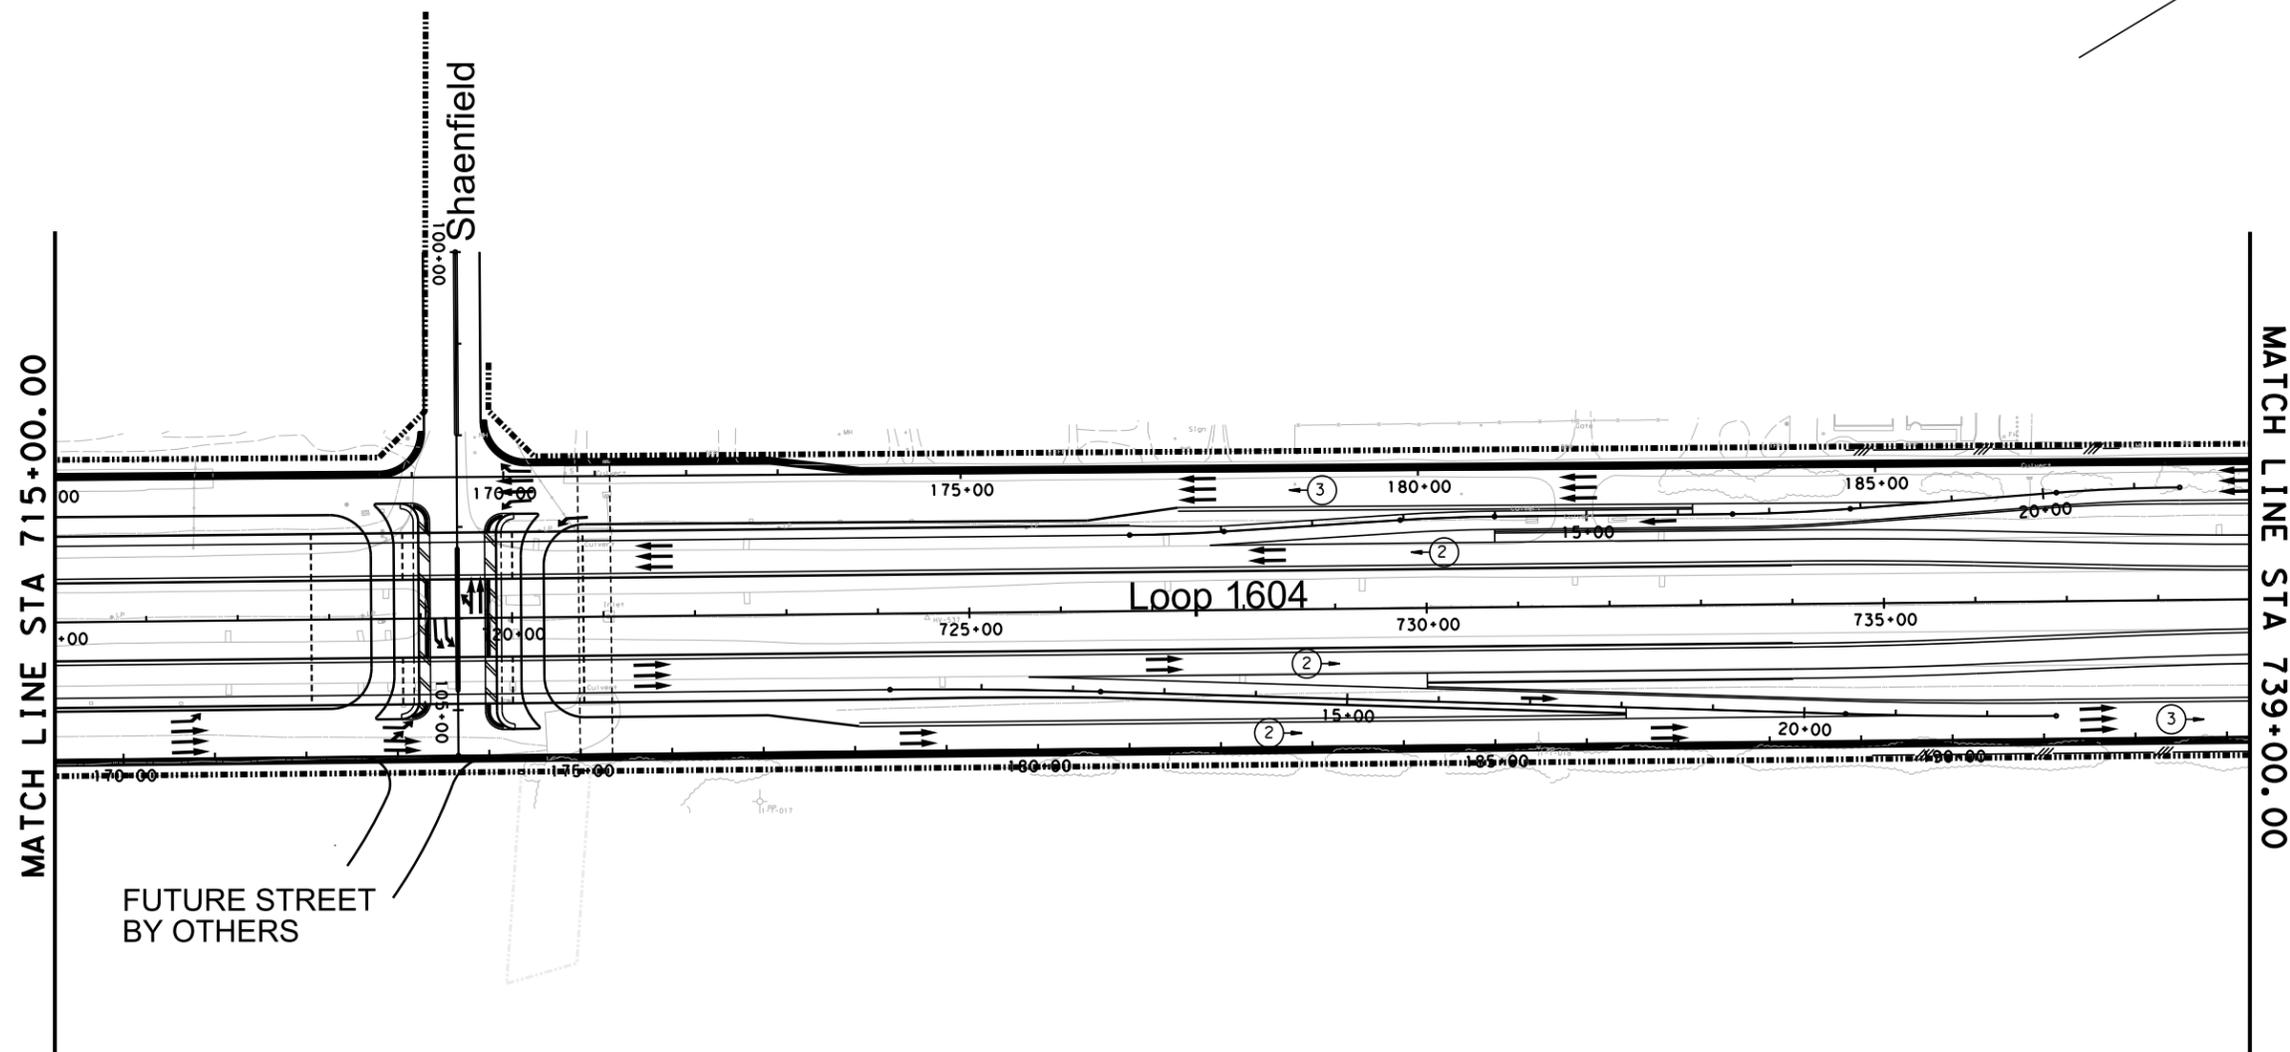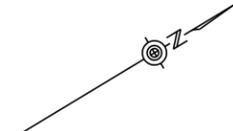

FILE: Z:\Projects\VECO201WA_02.dgn\1604_LOMO4.dgn
 DATE: 7/10/2013 TIME: 10:49:45 AM





LOOP 1604 BASE SCOPE
 ATTACHMENT 1-1
 LIMITS OF MILL
 AND
 OVERLAY

SHEET 4 OF 10

COUNTY: BEXAR	HIGHWAY: LOOP 1604	SHEET 4
DESIGN: GL, JS	GRAPHICS: GL	CHECK: JS, GL

- LEGEND**
-  LIMITS OF MILL AND OVERLAY
 -  CONTROL-OF-ACCESS
 -  RIGHT-OF-WAY
 -  NUMBER OF TRAFFIC LANES
 -  TRAFFIC DIRECTION

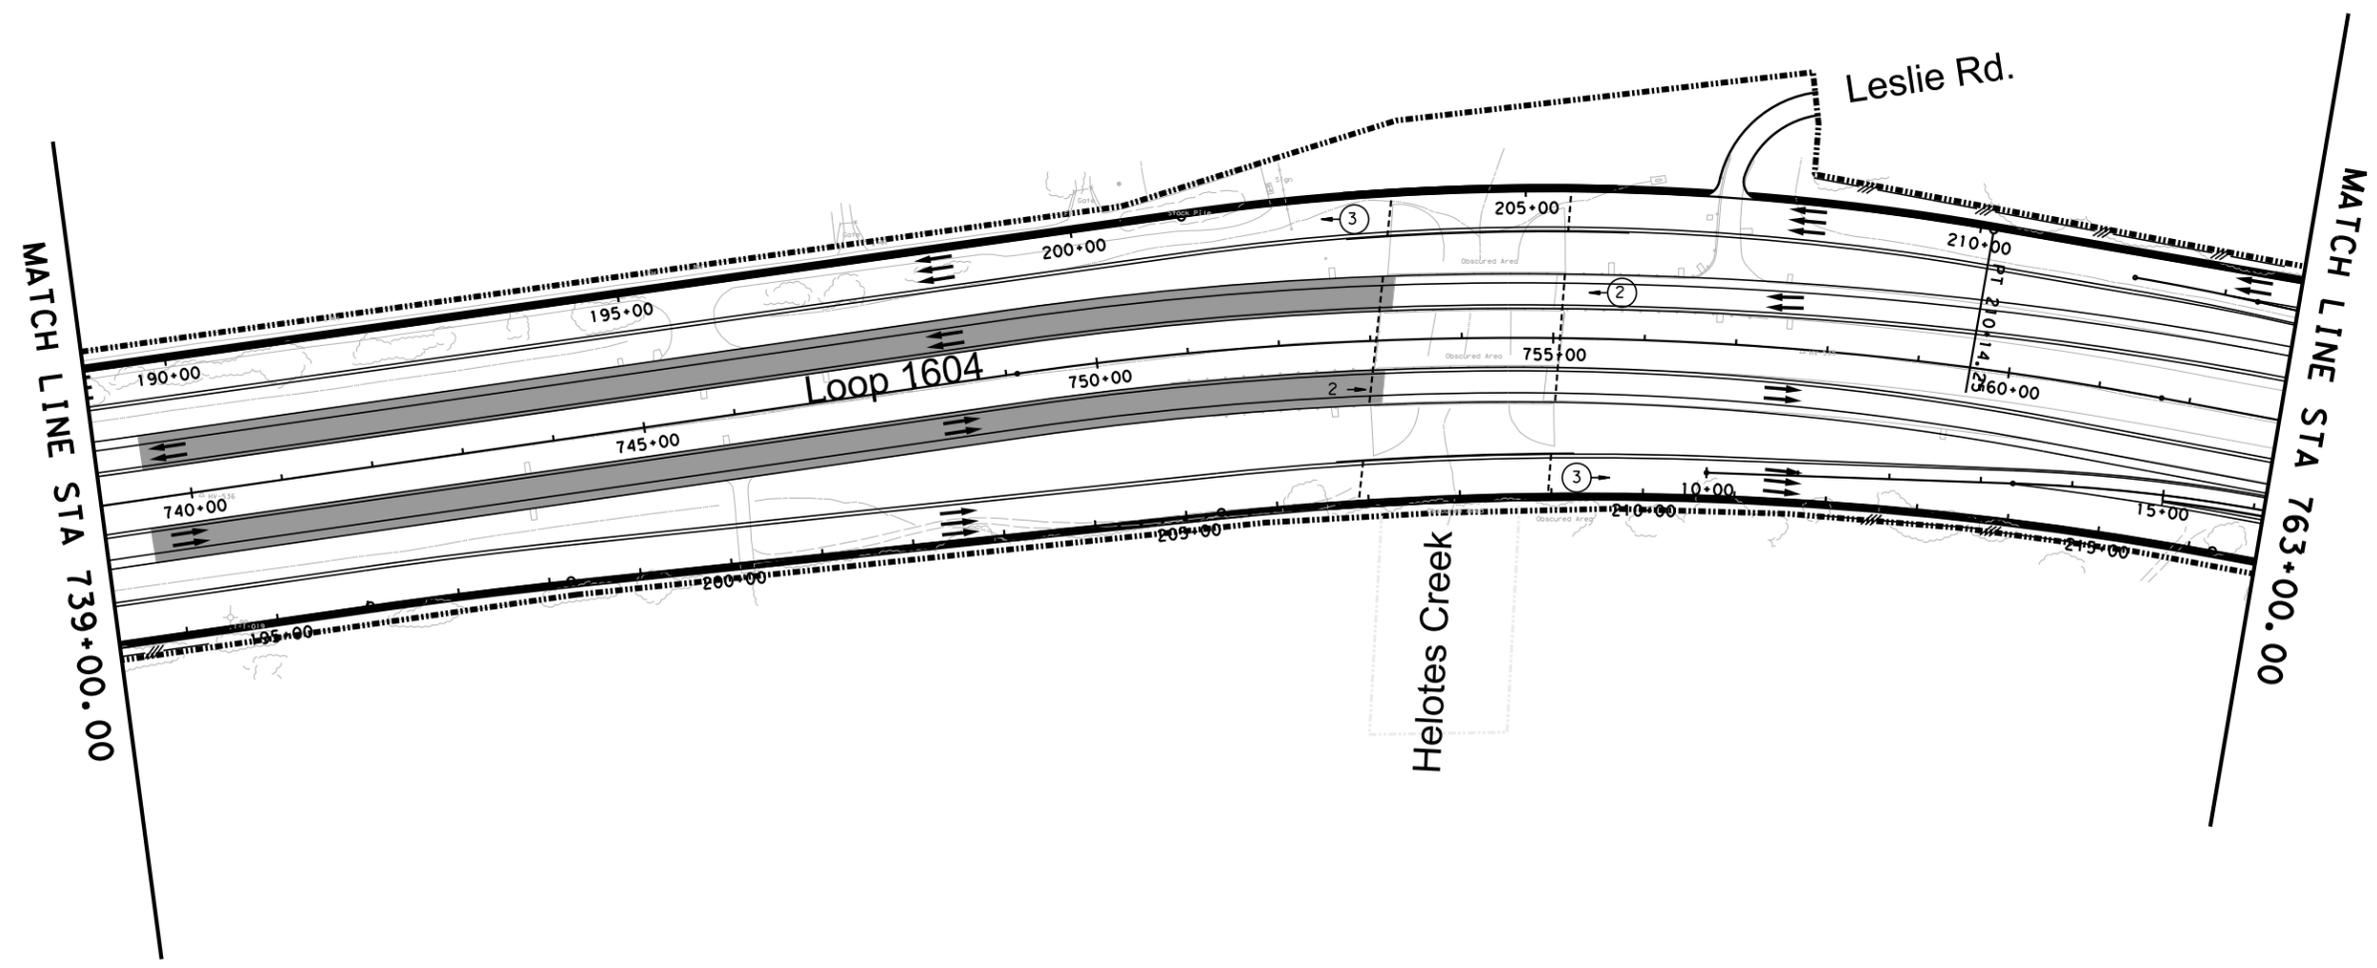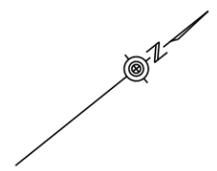

FILE: Z:\Projects\VECO201WA_02.dgn\1604_L1M05.dgn
 DATE: 7/10/2013 TIME: 10:49:45 AM

 Texas Department of Transportation
 © 2013



LOOP 1604 BASE SCOPE
 ATTACHMENT 1-1
 LIMITS OF MILL
 AND
 OVERLAY

SHEET 5 OF 10

COUNTY: BEXAR	HIGHWAY: LOOP 1604	SHEET
DESIGN: GL, JS	GRAPHICS: GL	5
CHECK: JS, GL		

LEGEND

-  LIMITS OF MILL AND OVERLAY
-  CONTROL-OF-ACCESS
-  RIGHT-OF-WAY
-  NUMBER OF TRAFFIC LANES
-  TRAFFIC DIRECTION

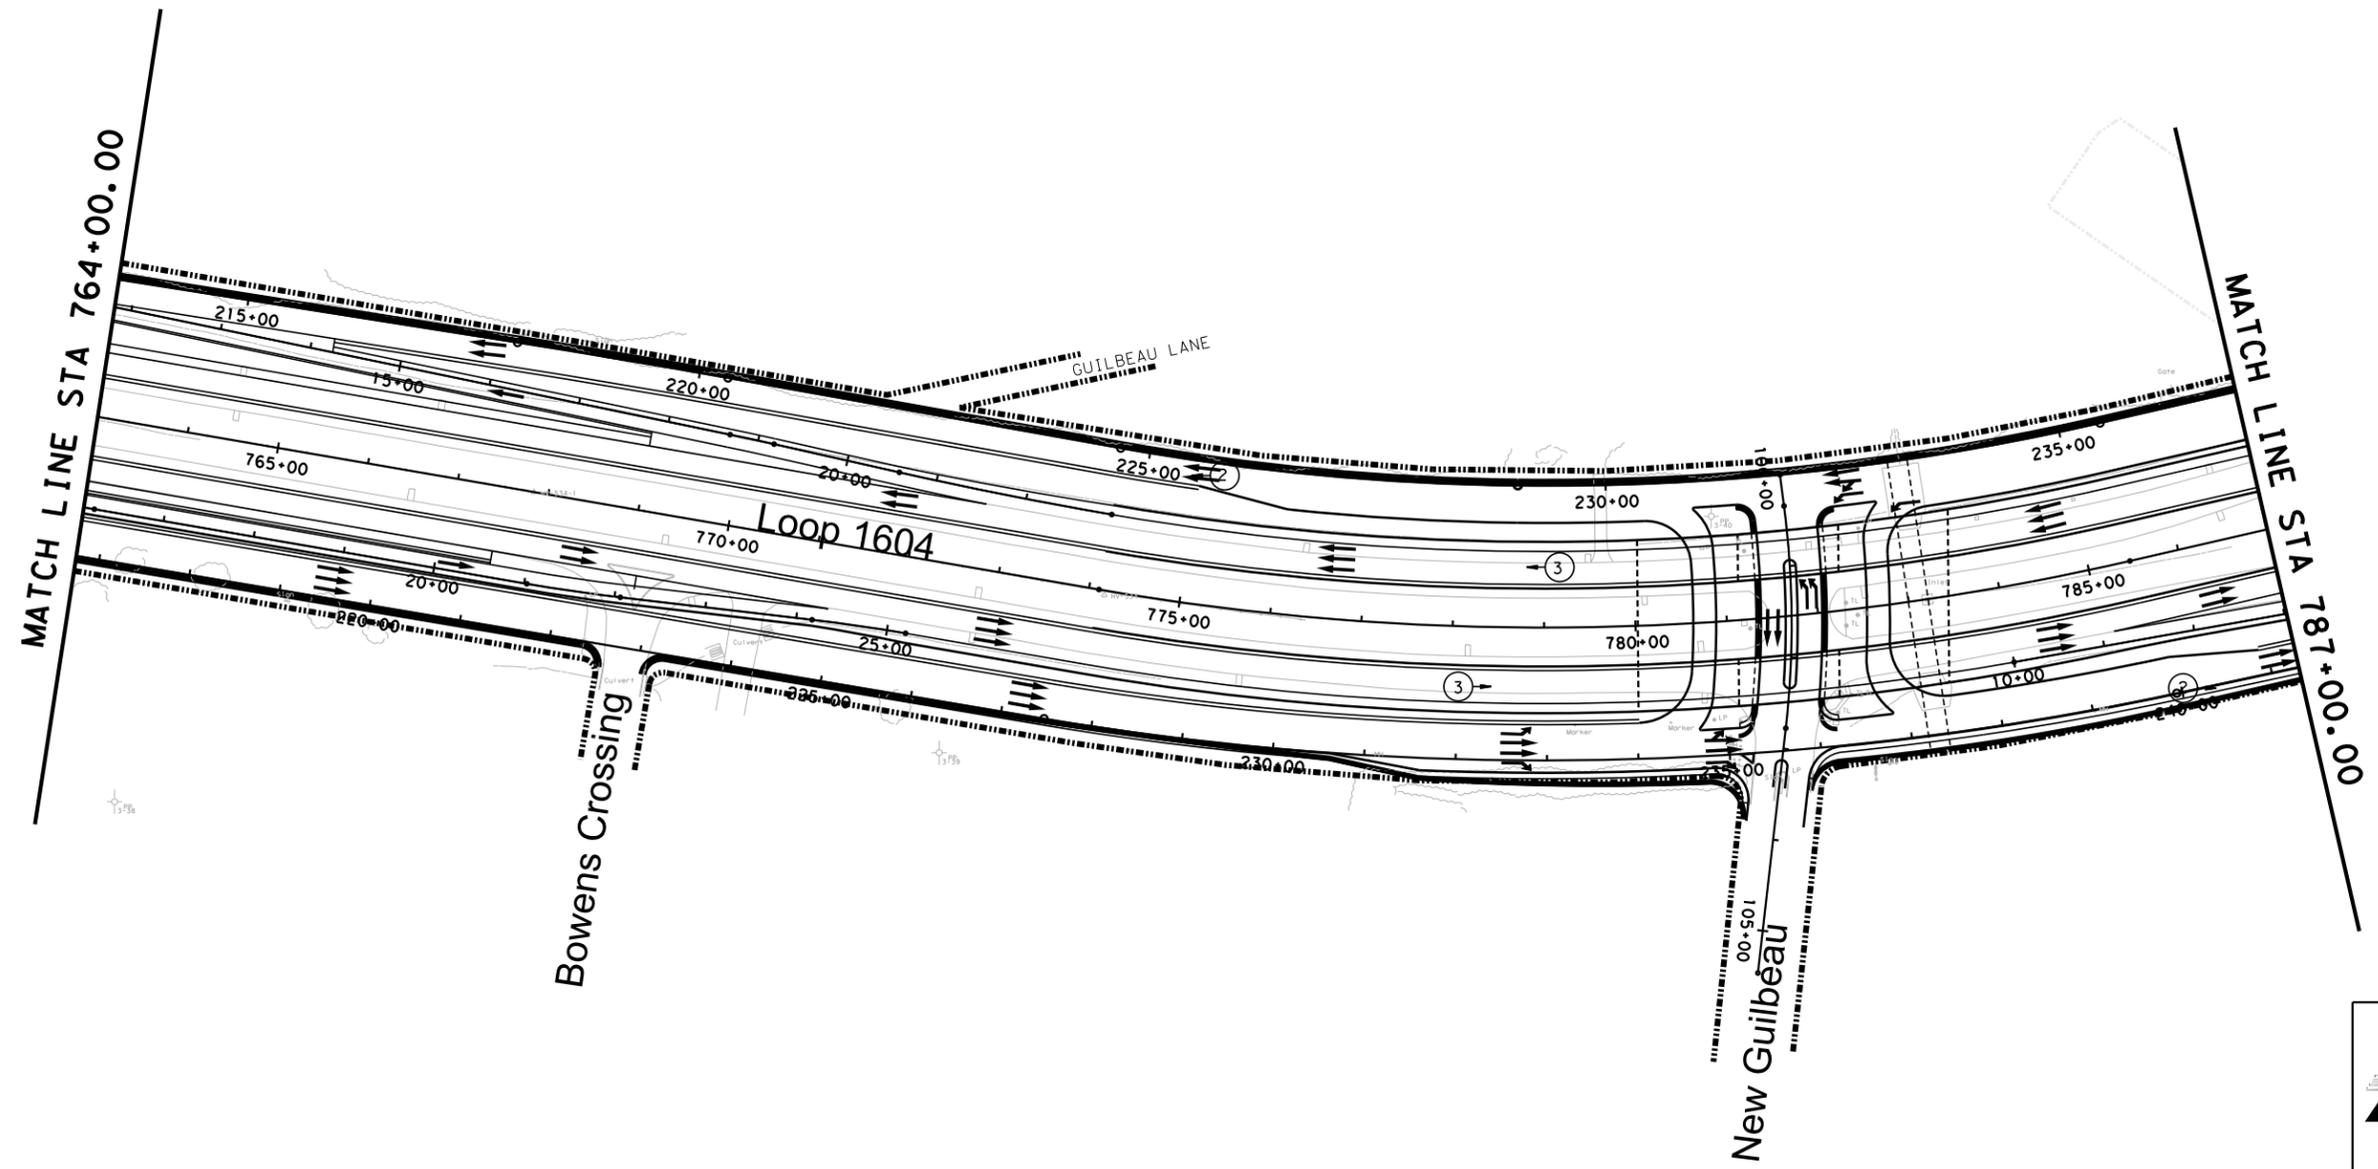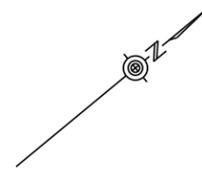

FILE: Z:\Projects\VECO201WA_02.dgn\1604_L10M06.dgn
 DATE: 7/10/2013 TIME: 10:49:46 AM




LOOP 1604 BASE SCOPE
 ATTACHMENT 1-1
 LIMITS OF MILL
 AND
 OVERLAY

SHEET 6 OF 10

COUNTY: BEXAR	HIGHWAY: LOOP 1604	SHEET
DESIGN: GL, JS	GRAPHICS: GL	CHECK: JS, GL
		6

LEGEND

-  LIMITS OF MILL AND OVERLAY
-  CONTROL-OF-ACCESS
-  RIGHT-OF-WAY
-  NUMBER OF TRAFFIC LANES
-  TRAFFIC DIRECTION

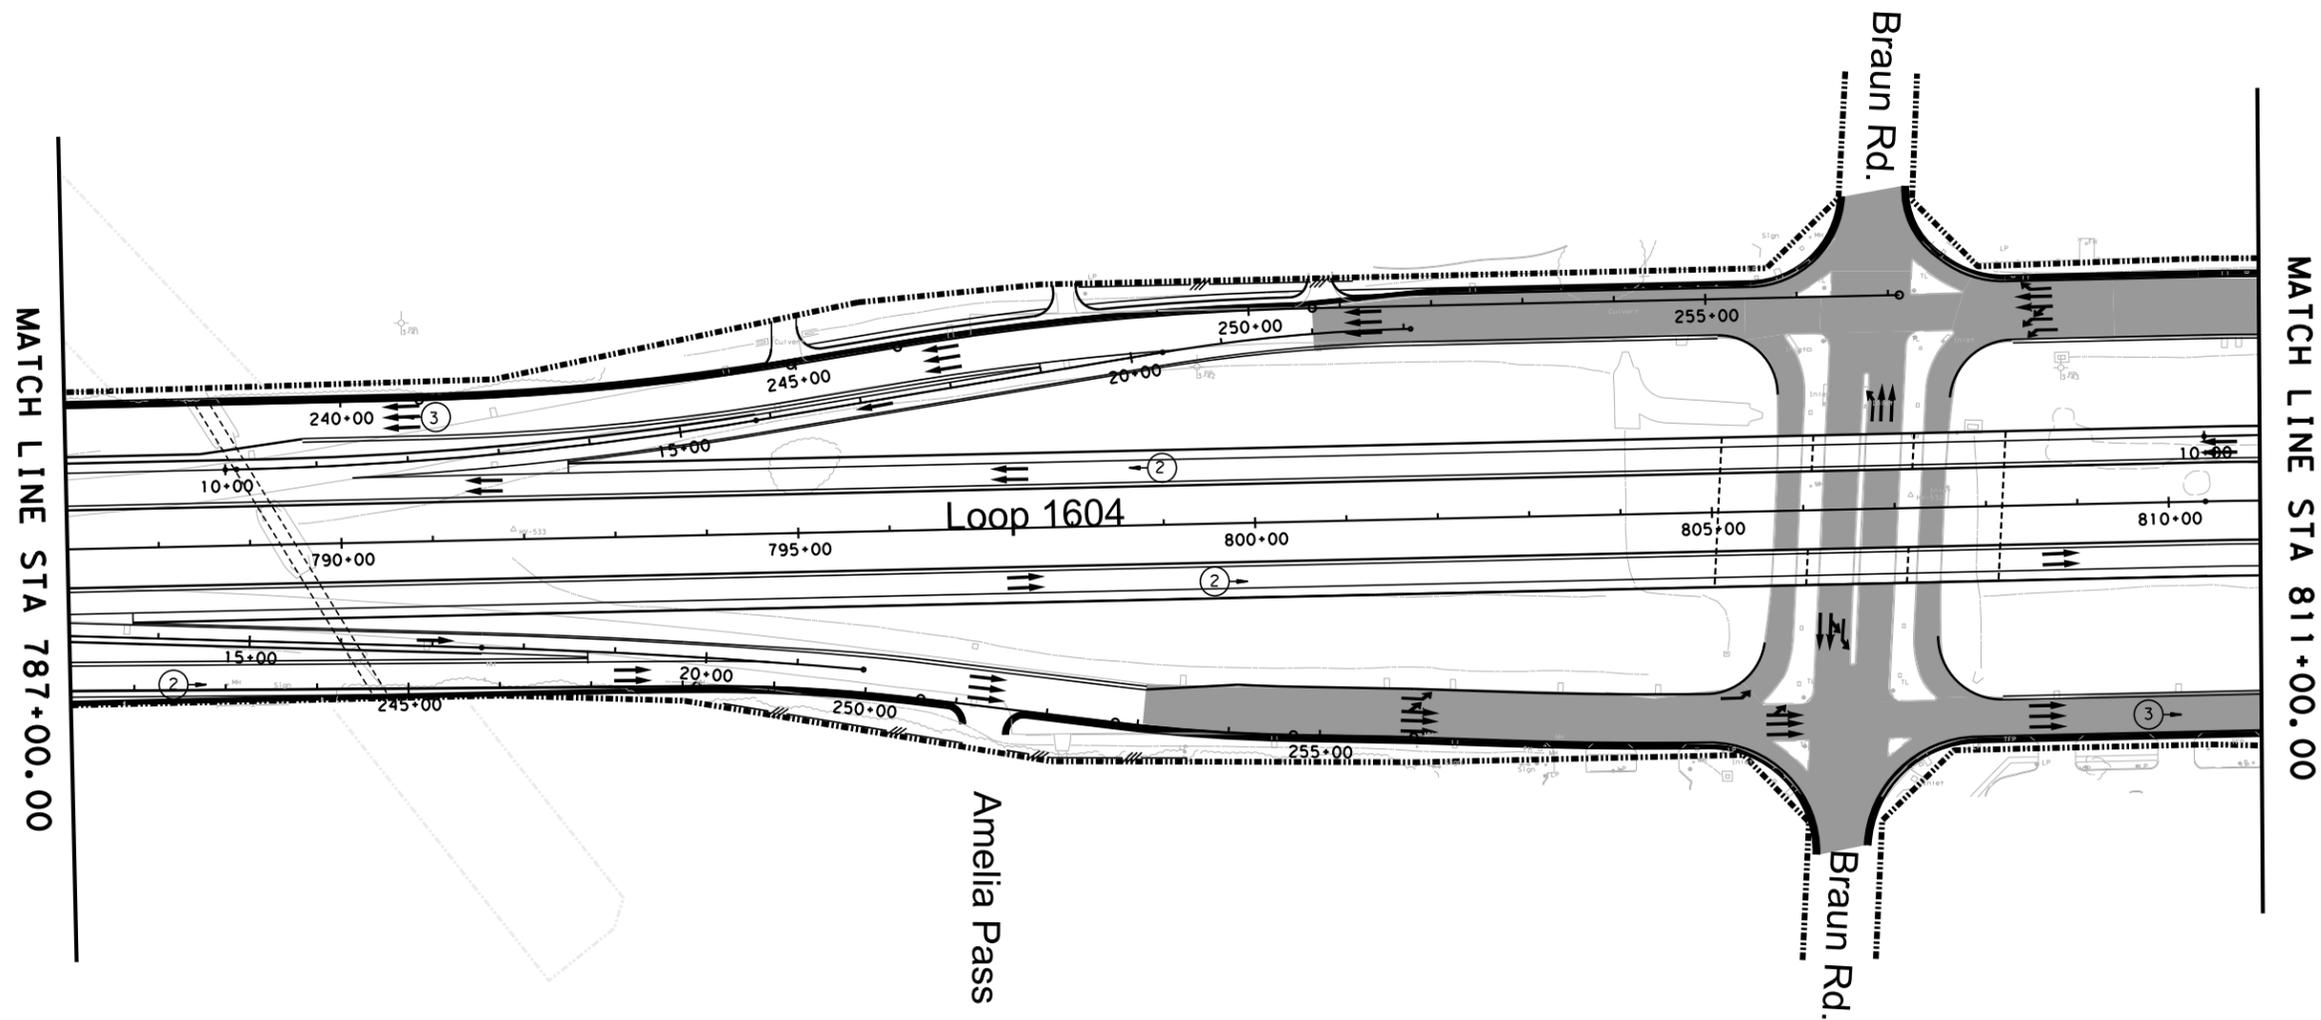

LOOP 1604 BASE SCOPE
 ATTACHMENT 1-1
 LIMITS OF MILL
 AND
 OVERLAY



SHEET 7 OF 10

COUNTY: BEXAR	HIGHWAY: LOOP 1604	SHEET	
DESIGN: GL, JS	GRAPHICS: GL	CHECK: JS, GL	7

FILE: Z:\Projects\VECO2011\WA_02\dm\1604_LOM07.dgn
 DATE: 7/10/2013 TIME: 10:49:16 AM

LEGEND

-  LIMITS OF MILL AND OVERLAY
-  CONTROL-OF-ACCESS
-  RIGHT-OF-WAY
-  NUMBER OF TRAFFIC LANES
-  TRAFFIC DIRECTION

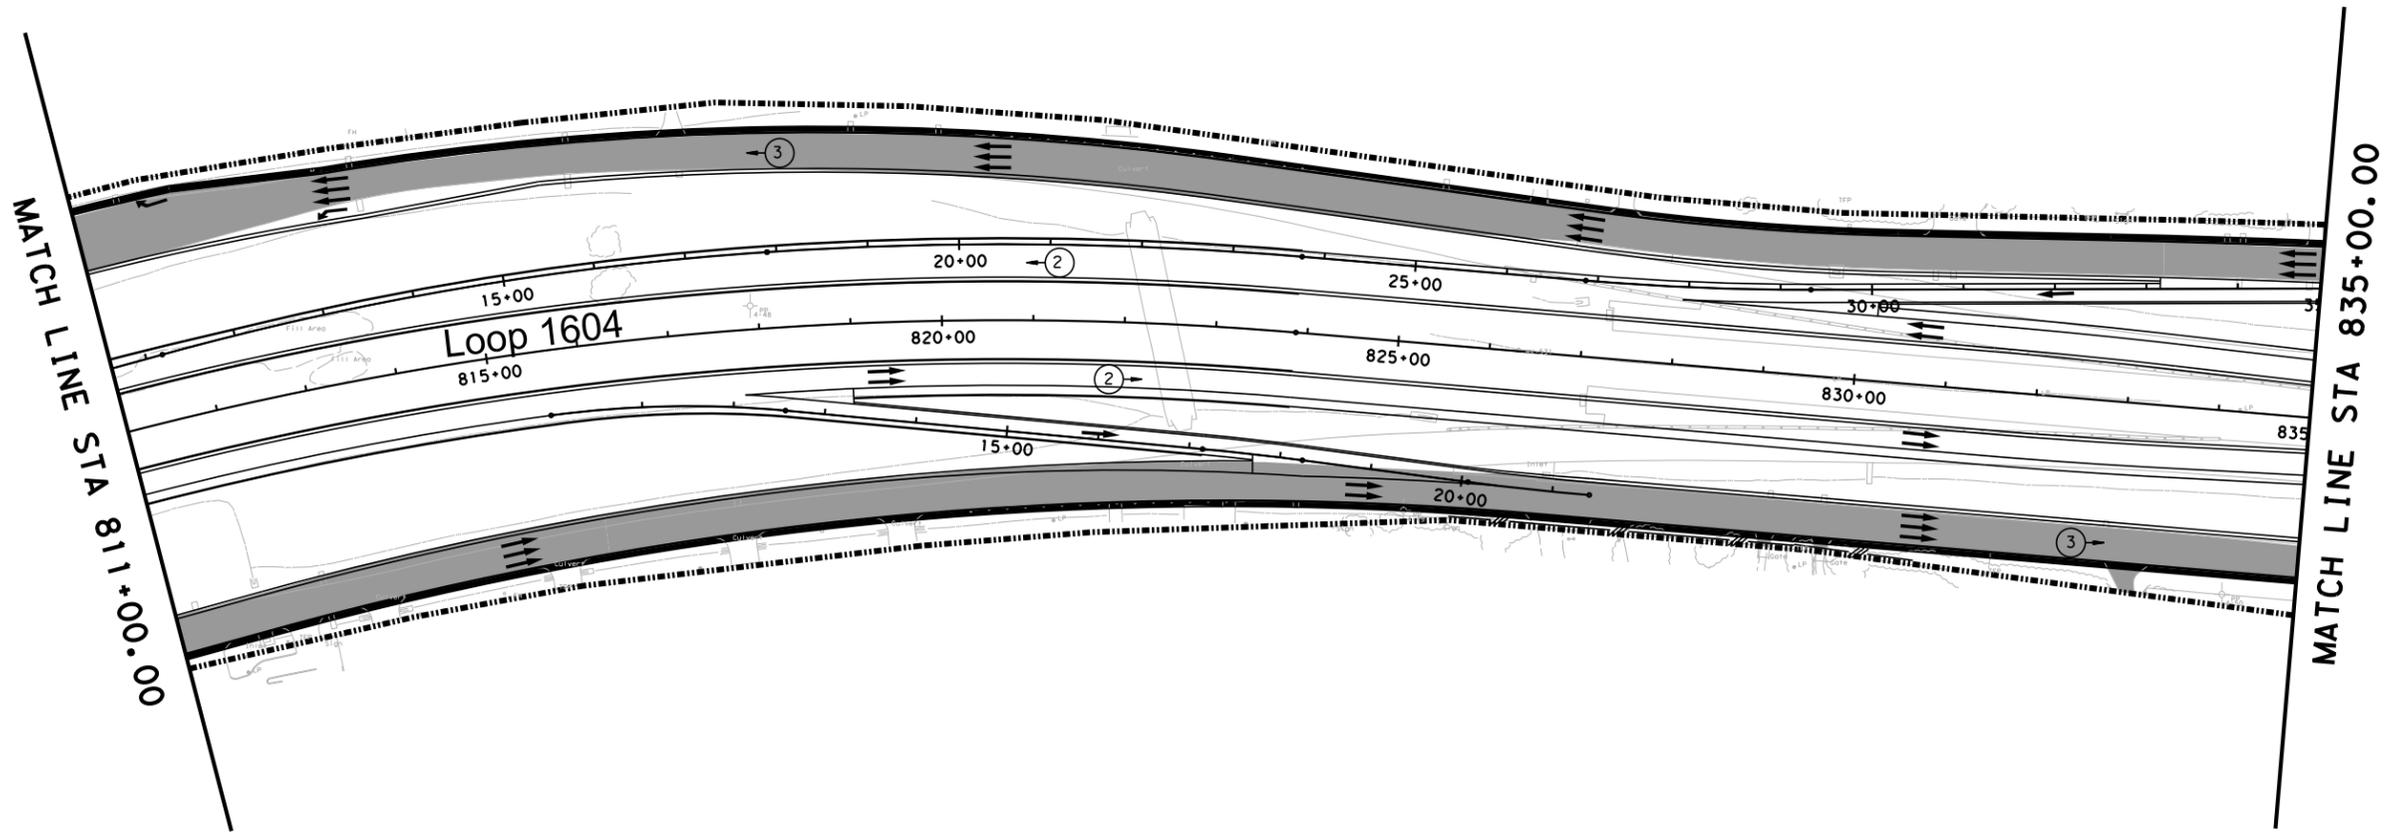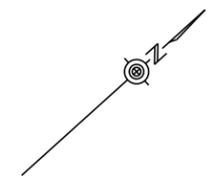

FILE: Z:\Projects\VECO201WA_02.dgn\1604_L10M08.dgn
 DATE: 7/10/2013 TIME: 10:49:16 AM




LOOP 1604 BASE SCOPE
 ATTACHMENT 1-1
 LIMITS OF MILL
 AND
 OVERLAY

SHEET 8 OF 10

COUNTY: BEXAR	HIGHWAY: LOOP 1604	SHEET
DESIGN: GL, JS	GRAPHICS: GL	CHECK: JS, GL
		8

LEGEND

-  LIMITS OF MILL AND OVERLAY
-  CONTROL-OF-ACCESS
-  RIGHT-OF-WAY
-  NUMBER OF TRAFFIC LANES
-  TRAFFIC DIRECTION

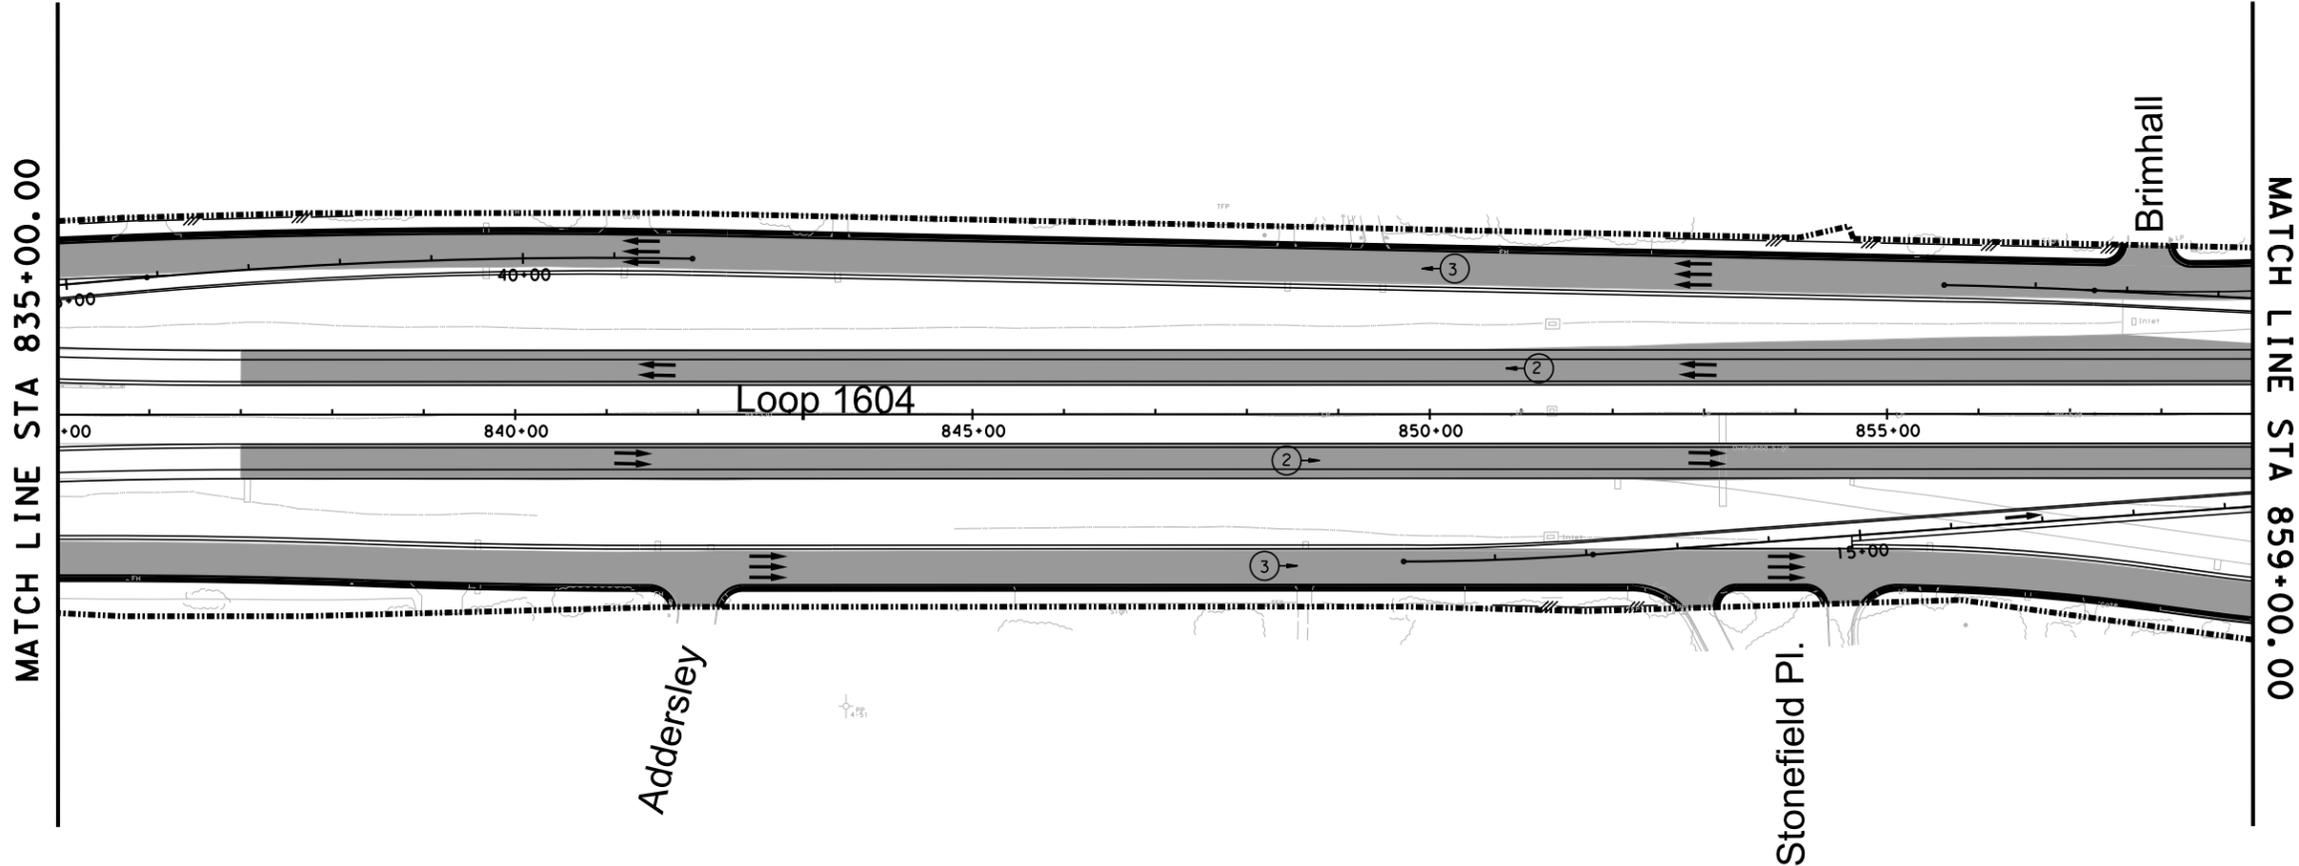

LOOP 1604 BASE SCOPE
ATTACHMENT 1-1
LIMITS OF MILL
AND
OVERLAY



SHEET 9 OF 10

COUNTY: BEXAR	HIGHWAY: LOOP 1604	SHEET
DESIGN: GL, JS	GRAPHICS: GL	9
CHECK: JS, GL		

FILE: Z:\Projects\VECO201WA_02.dgn\1604_L1M09.dgn
DATE: 7/10/2013 TIME: 10:49:17 AM

LEGEND

-  LIMITS OF MILL AND OVERLAY
-  CONTROL-OF-ACCESS
-  RIGHT-OF-WAY
-  NUMBER OF TRAFFIC LANES
-  TRAFFIC DIRECTION

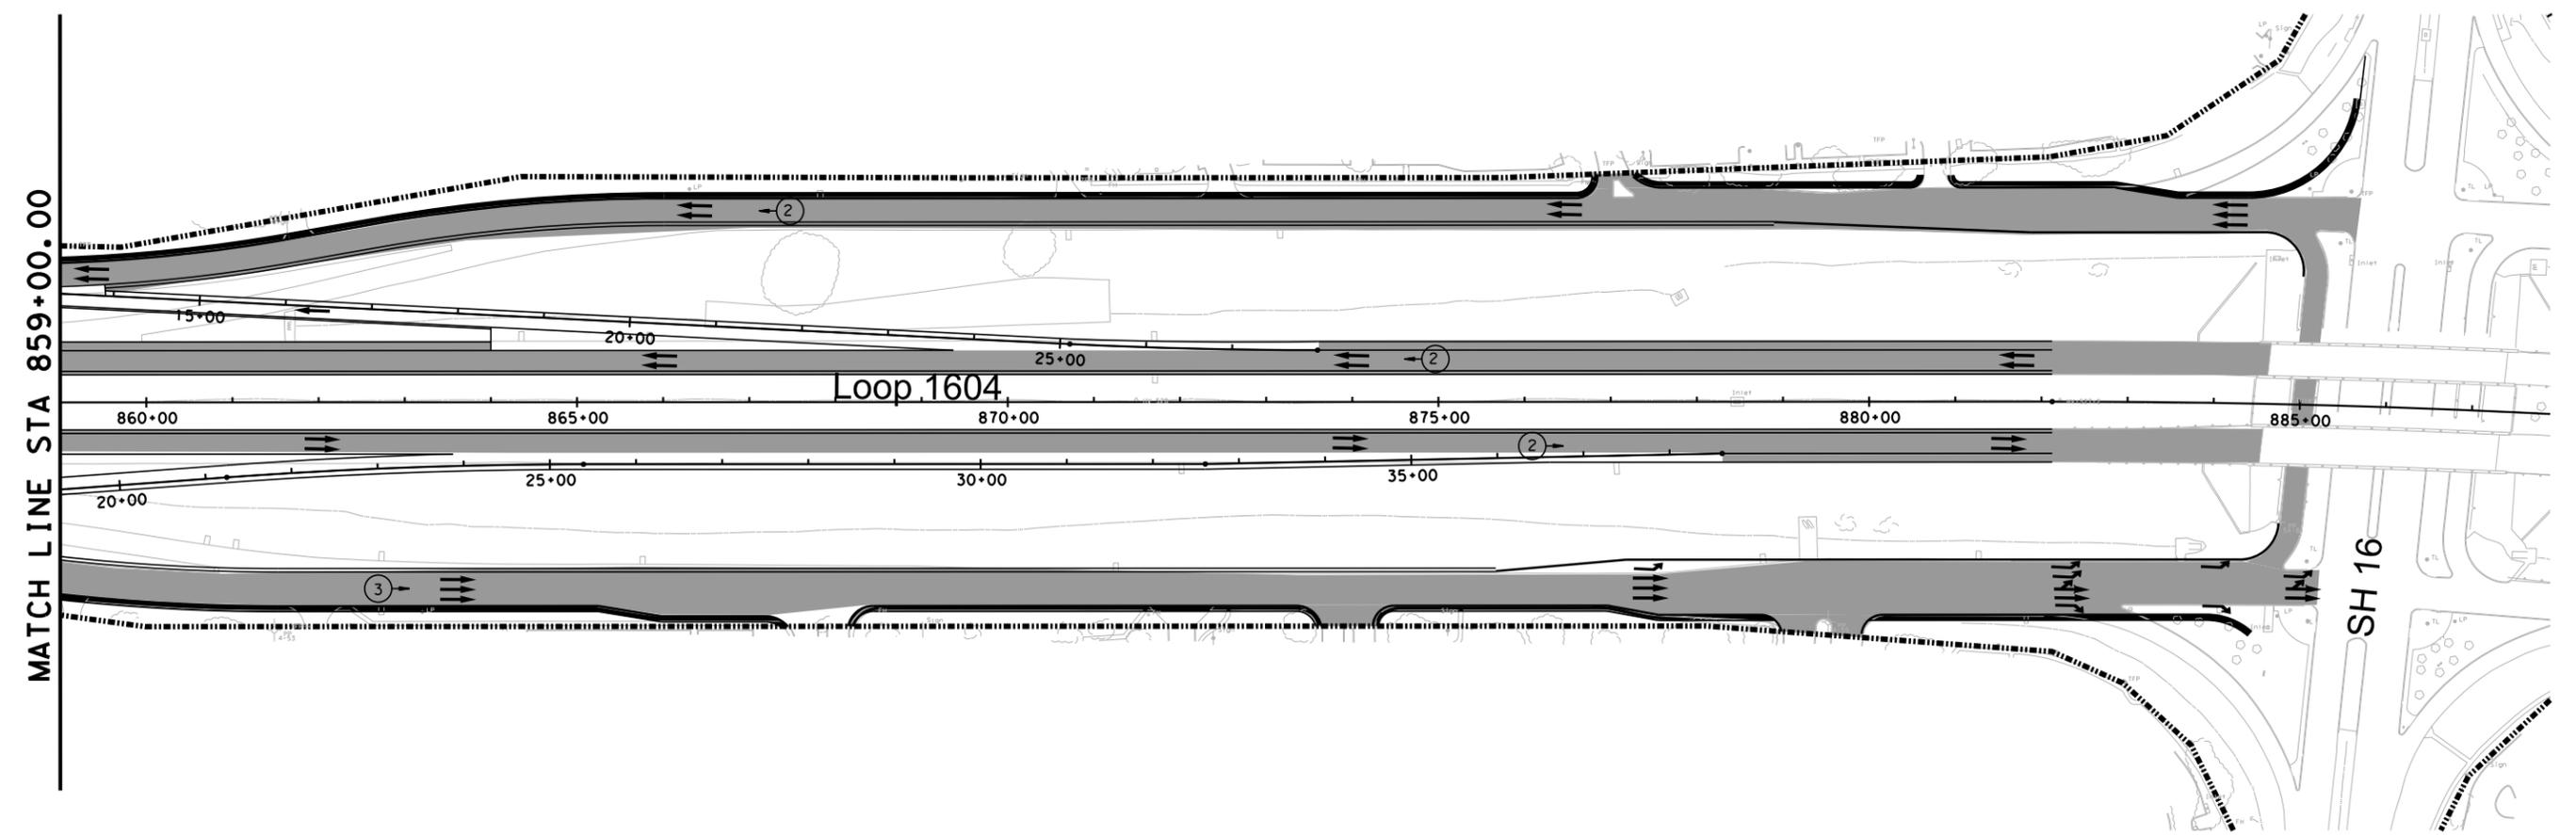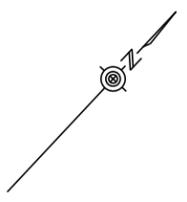

FILE: Z:\Projects\VECO201WA_02.dgn\1604_LOMO.dgn
 DATE: 7/10/2013 TIME: 10:49:17 AM



LOOP 1604 BASE SCOPE
 ATTACHMENT 1-1
 LIMITS OF MILL
 AND
 OVERLAY

SHEET 10 OF 10

COUNTY: BEXAR	HIGHWAY: LOOP 1604	SHEET 10
DESIGN: GL, JS	GRAPHICS: GL	CHECK: JS, GL