



PLAN

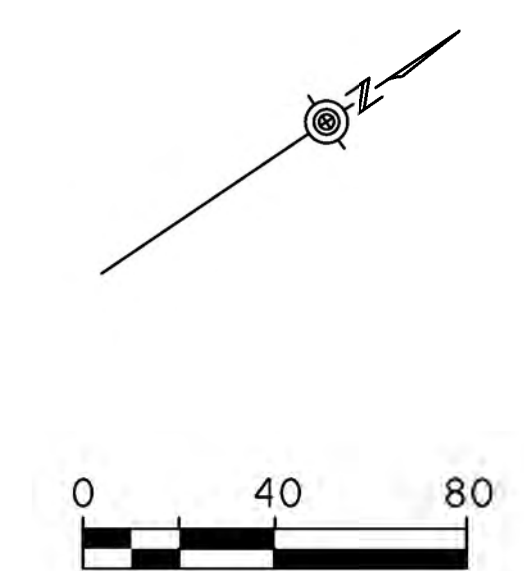

DESIGN SPEED = 40 MPH

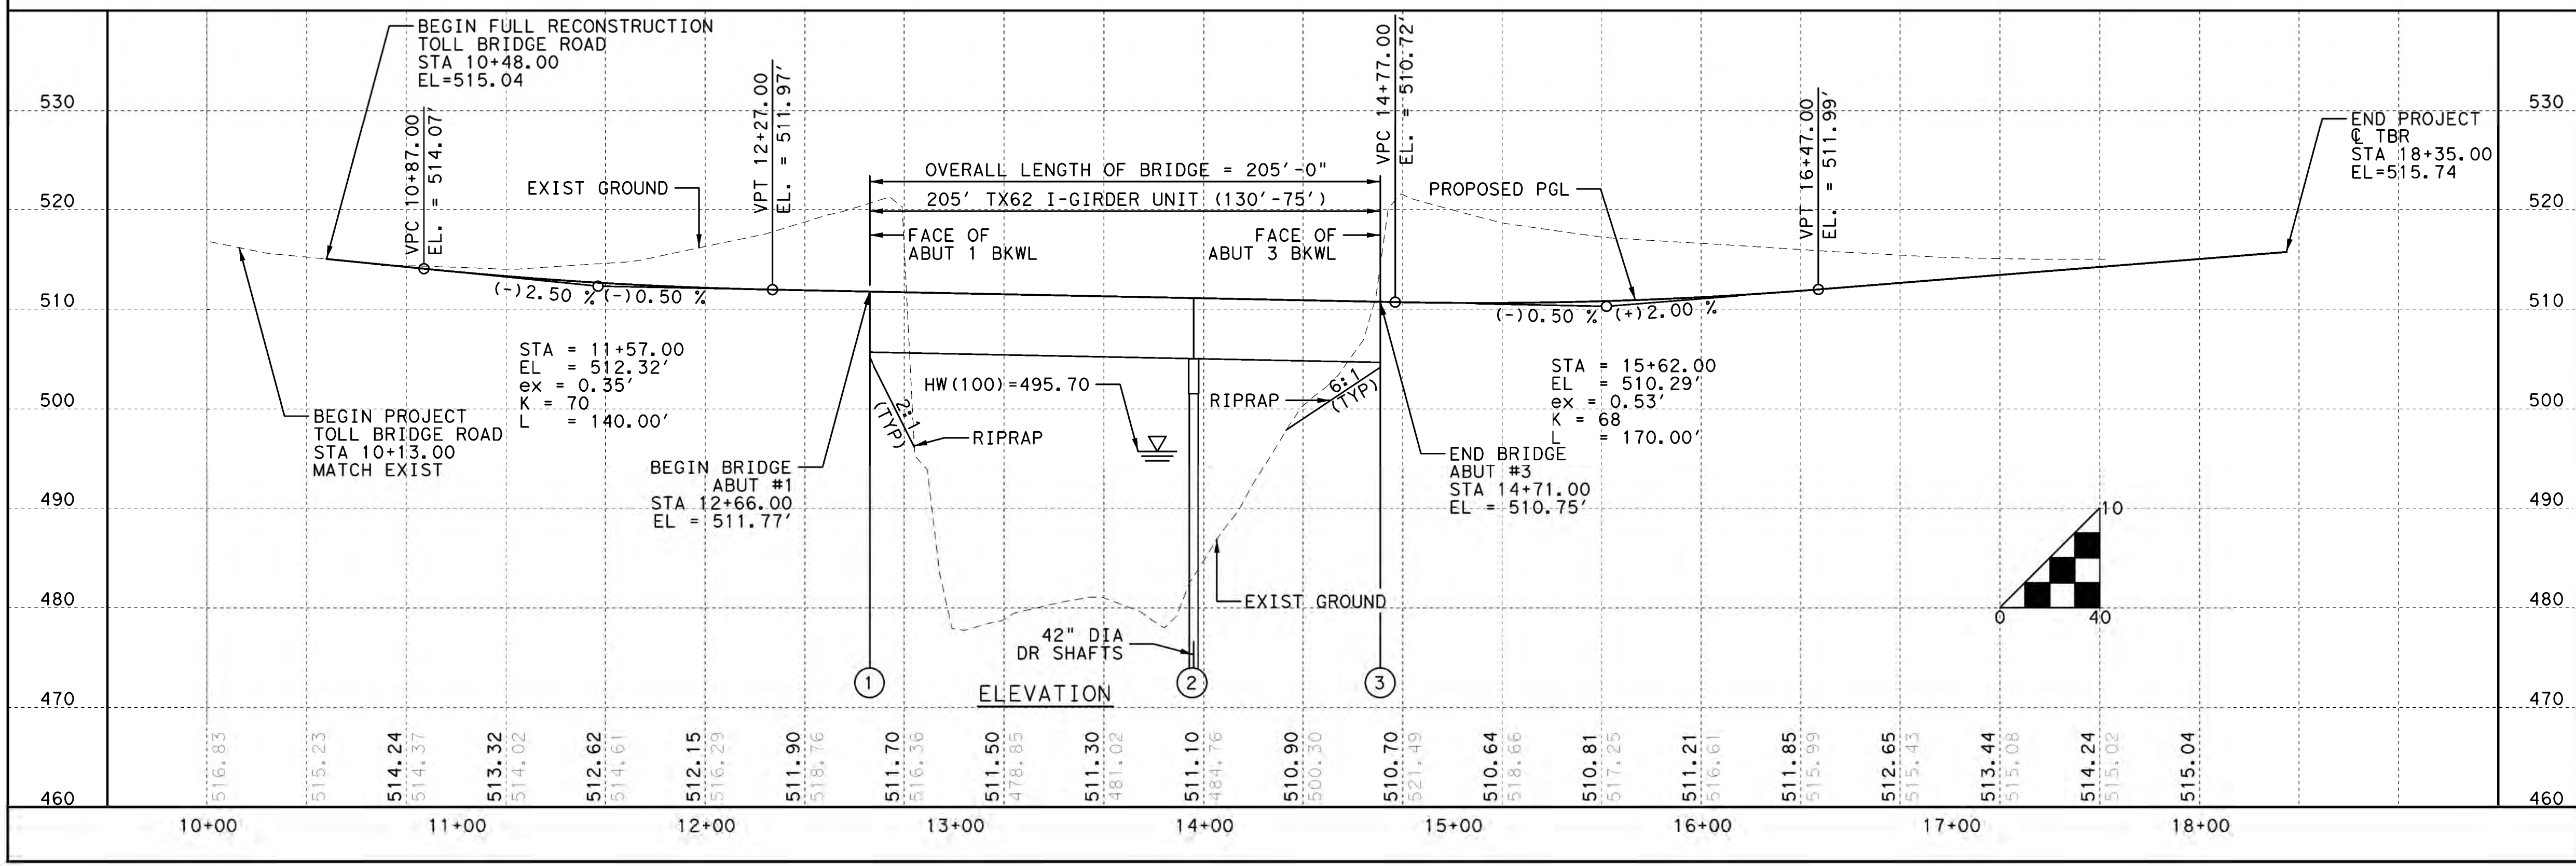

**PRELIMINARY**  
 FOR REVIEW ONLY  
 Not for construction, bidding,  
 or permit purposes.

**Kimley-Horn and Associates, Inc.**  
 Eng/Drawn: TREY NEAL  
 P.E. No. 106194 Date 10/18/2013

TEXAS FIRM F-928

Texas Department of Transportation  
 © 2013

**TOLL BRIDGE ROAD**  
**PRELIMINARY**  
**GEOMETRIC LAYOUT**

FED. RD. DIV. NO. 6	PROJECT NO.	HIGHWAY NO. TBR
STATE TEXAS	DIST. WACO	COUNTY BELL
CONT. 0909	SECT. 36	JOB 136
SHEET NO. 1		