



ALTERNATIVE NO. 1  
PROPOSED TYPICAL SECTION

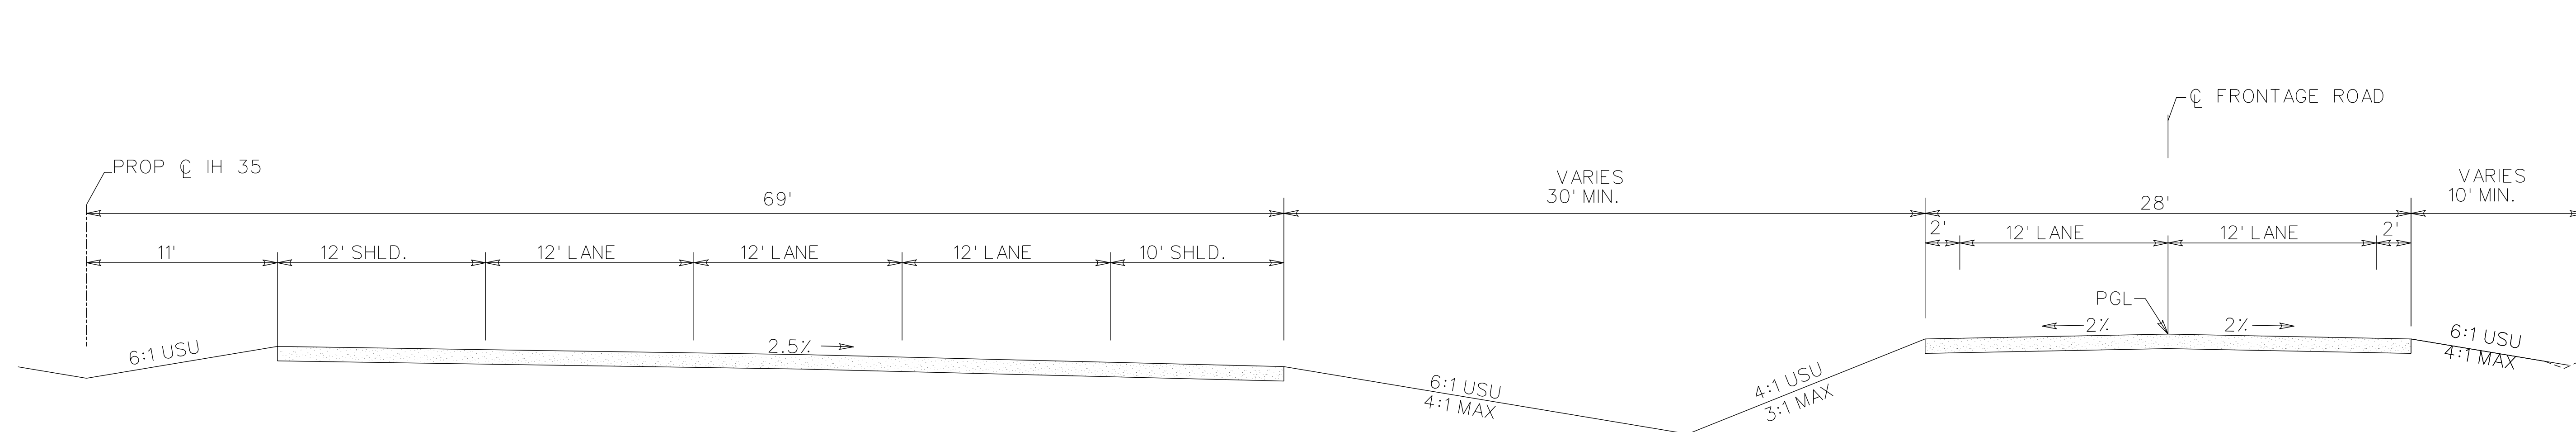

ALTERNATIVE NO. 2  
PROPOSED TYPICAL SECTION

PRELIMINARY - FOR REVIEW ONLY  
 These documents are for Design Review and not intended for Construction, Bidding or Permit Purposes. They were prepared by, or under supervision of:  
 C. Rodger Clements 36250 1-16-07  
 Type or Print Name PE Date

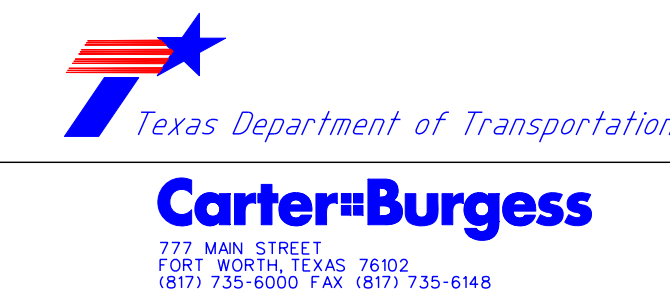

IH35 Study in Cooke County  
 From Red River to Denton County Line

PUBLIC MEETING EXHIBIT  
 JANUARY 16, 2007

**Preliminary Subject  
 to Revision**