





OPEN HOUSE

FM 812 from US 183 to SH 21

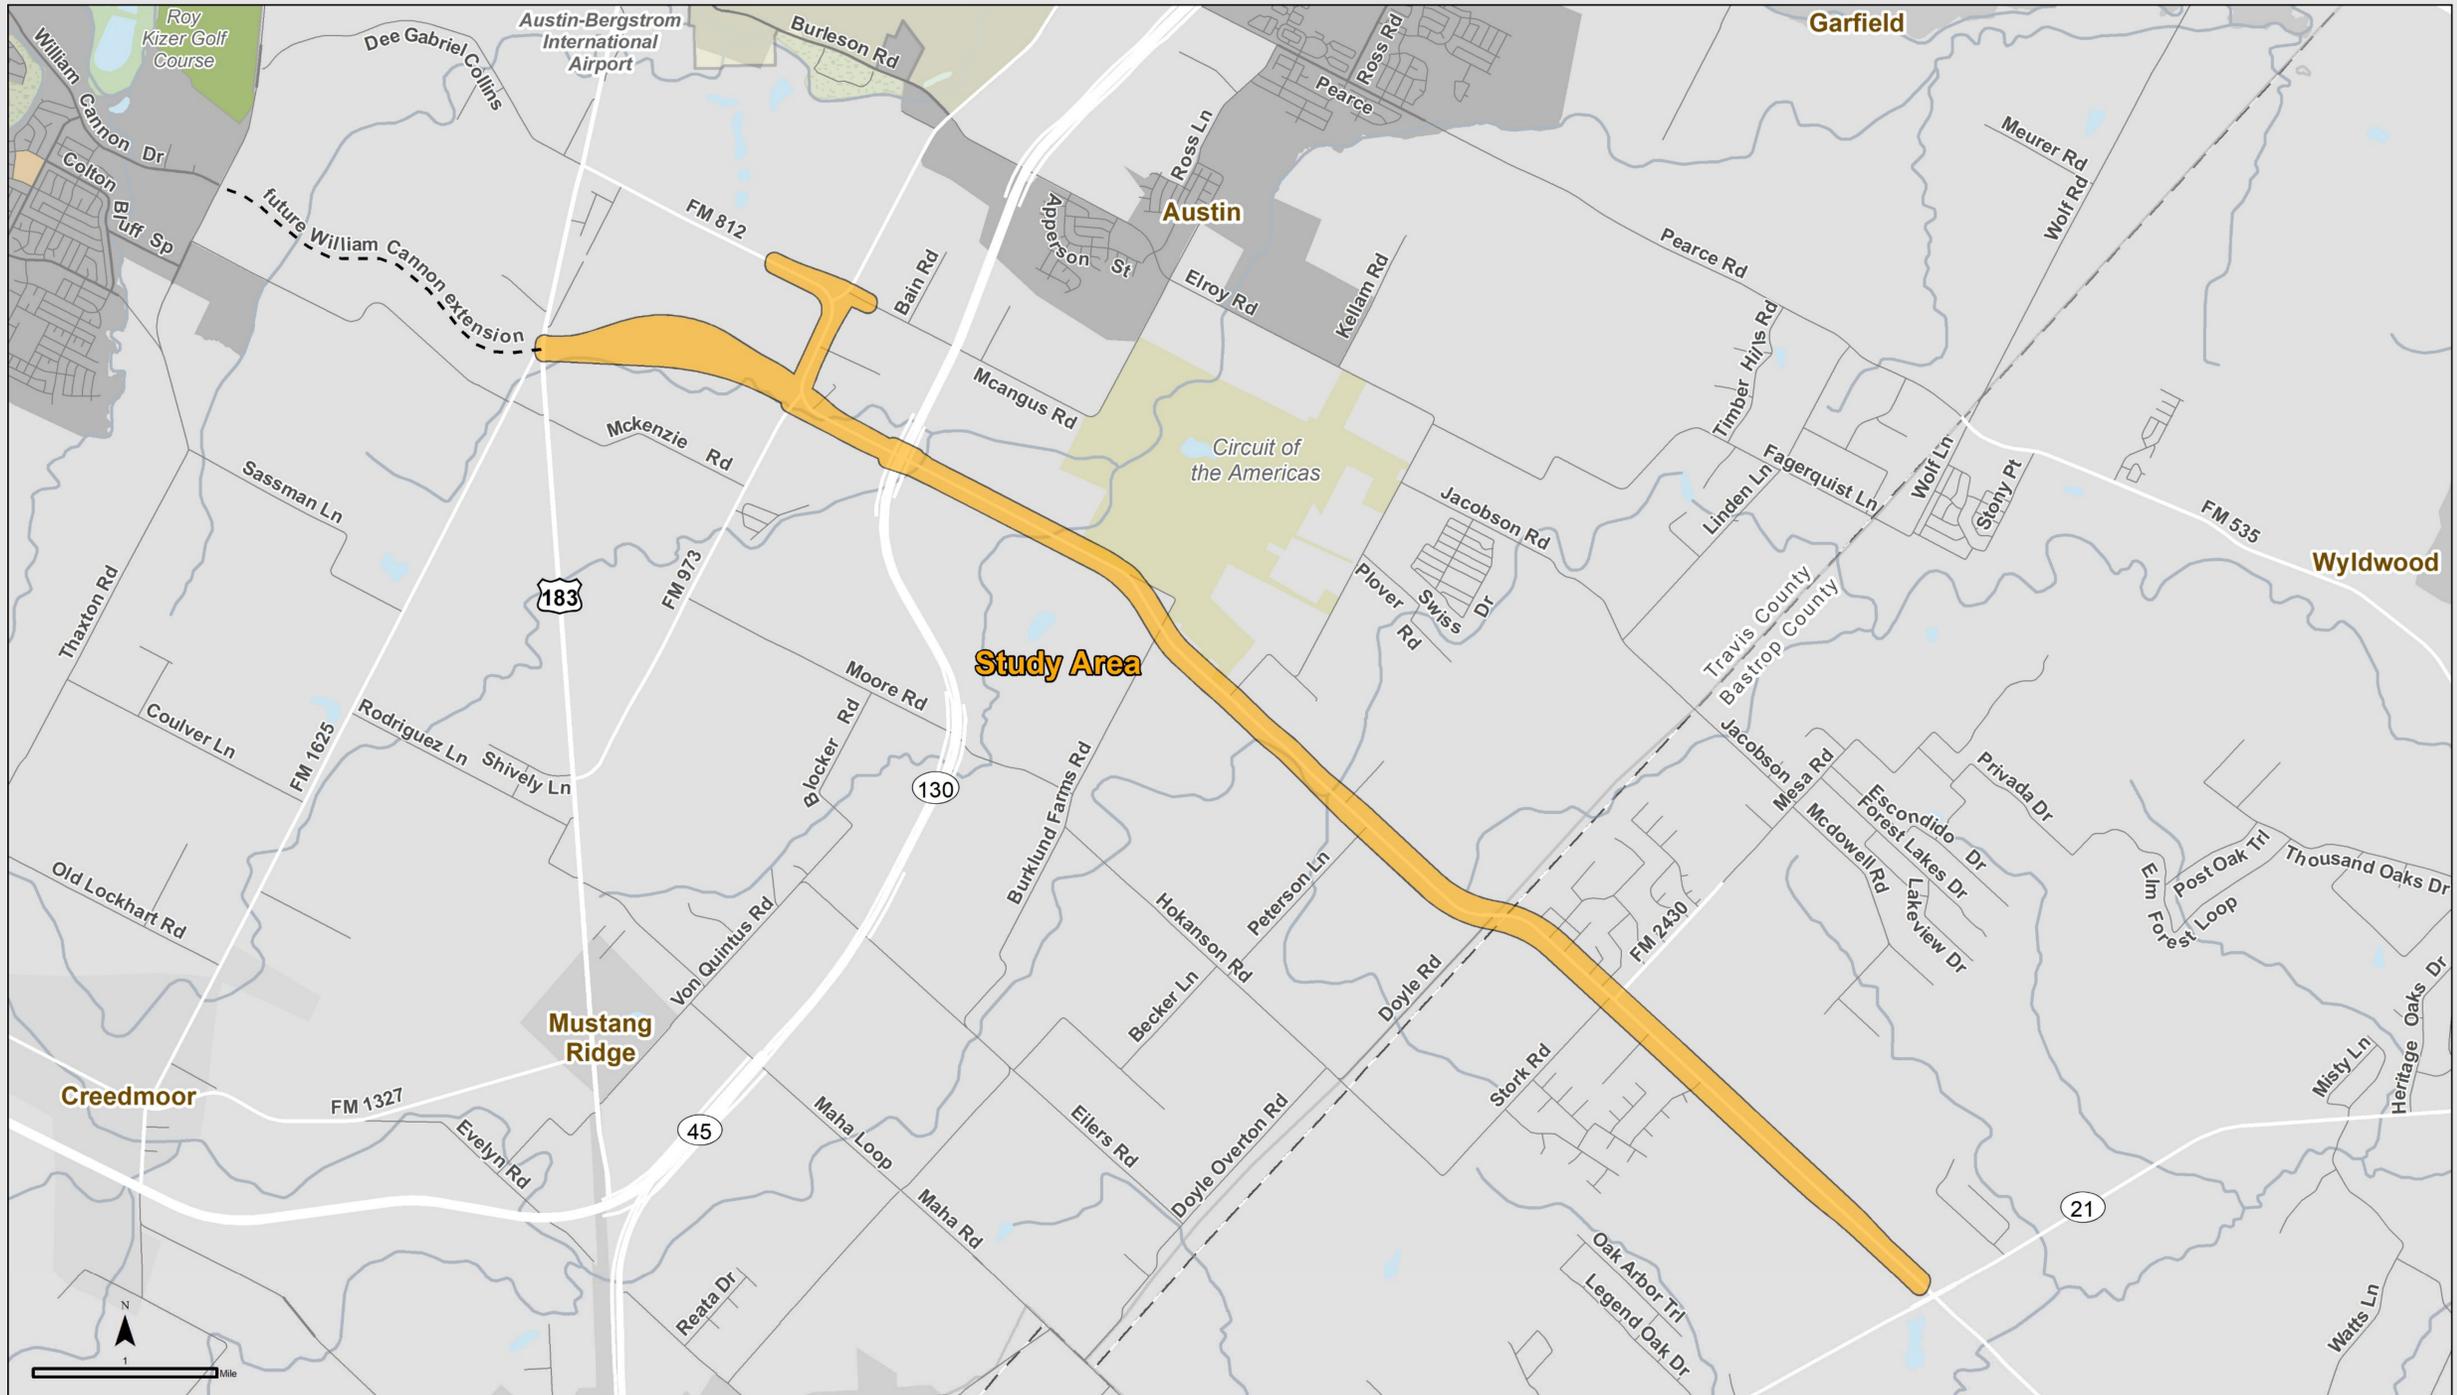


- Upgrades the existing two-lane undivided roadway to a four-lane divided roadway
- Divides the roadway with a center turn lane in developed areas and a grassy median in undeveloped areas
- Constructs a new segment of roadway from US 183 to FM 973
- Enhances access for bicyclists and pedestrians with the addition of a 10-foot shared-use path

FM 812 TYPICAL ROADWAY CONFIGURATION

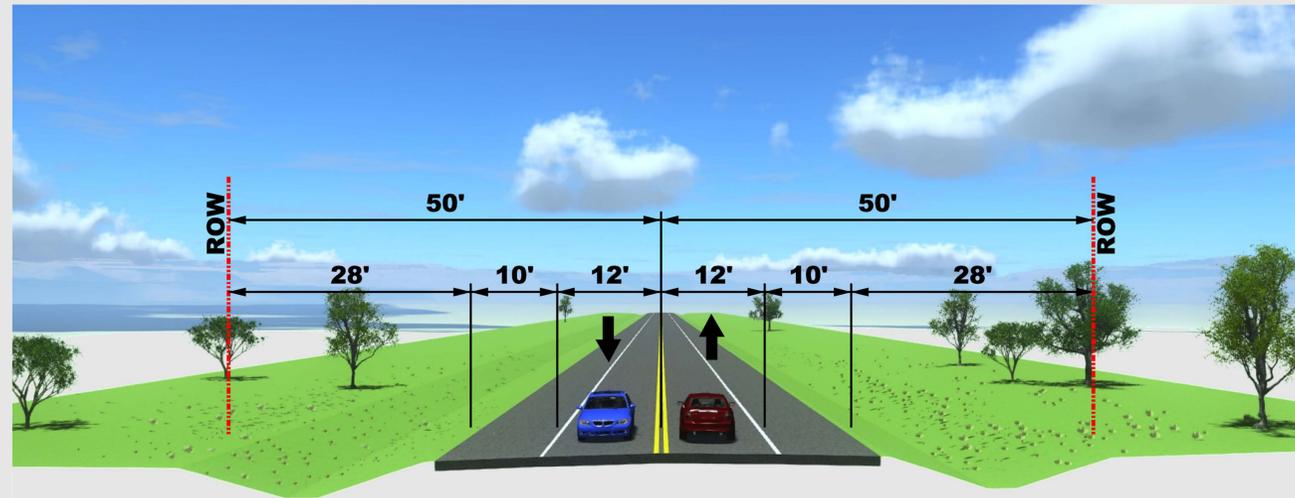


Existing Typical Section
US 183 to SH 21

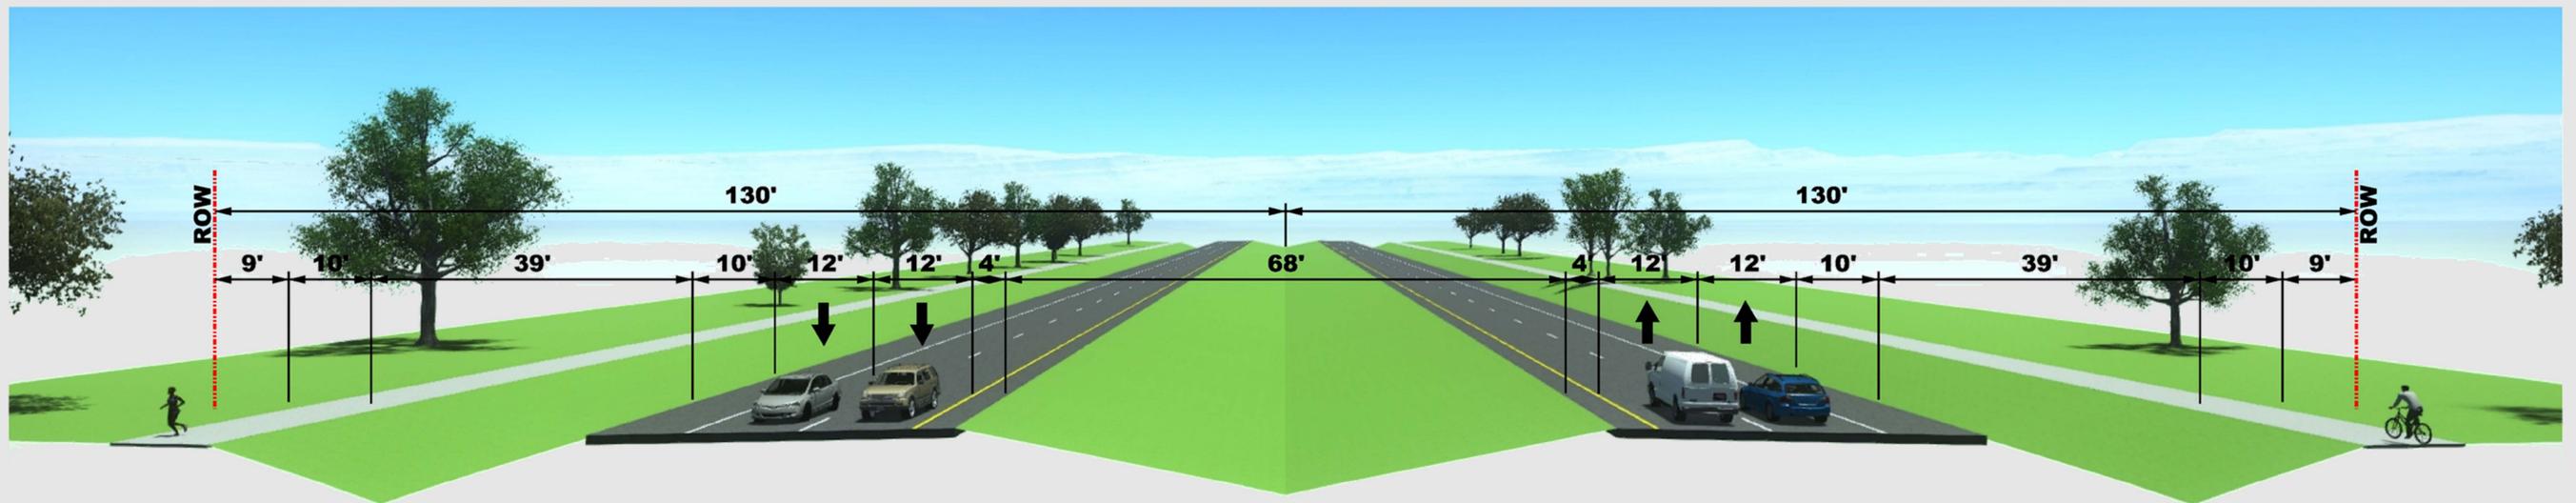


Proposed Typical Section
Grassy Median
US 183 to FM 973
Peterson Road to SH 21

FM 812 TYPICAL ROADWAY CONFIGURATION

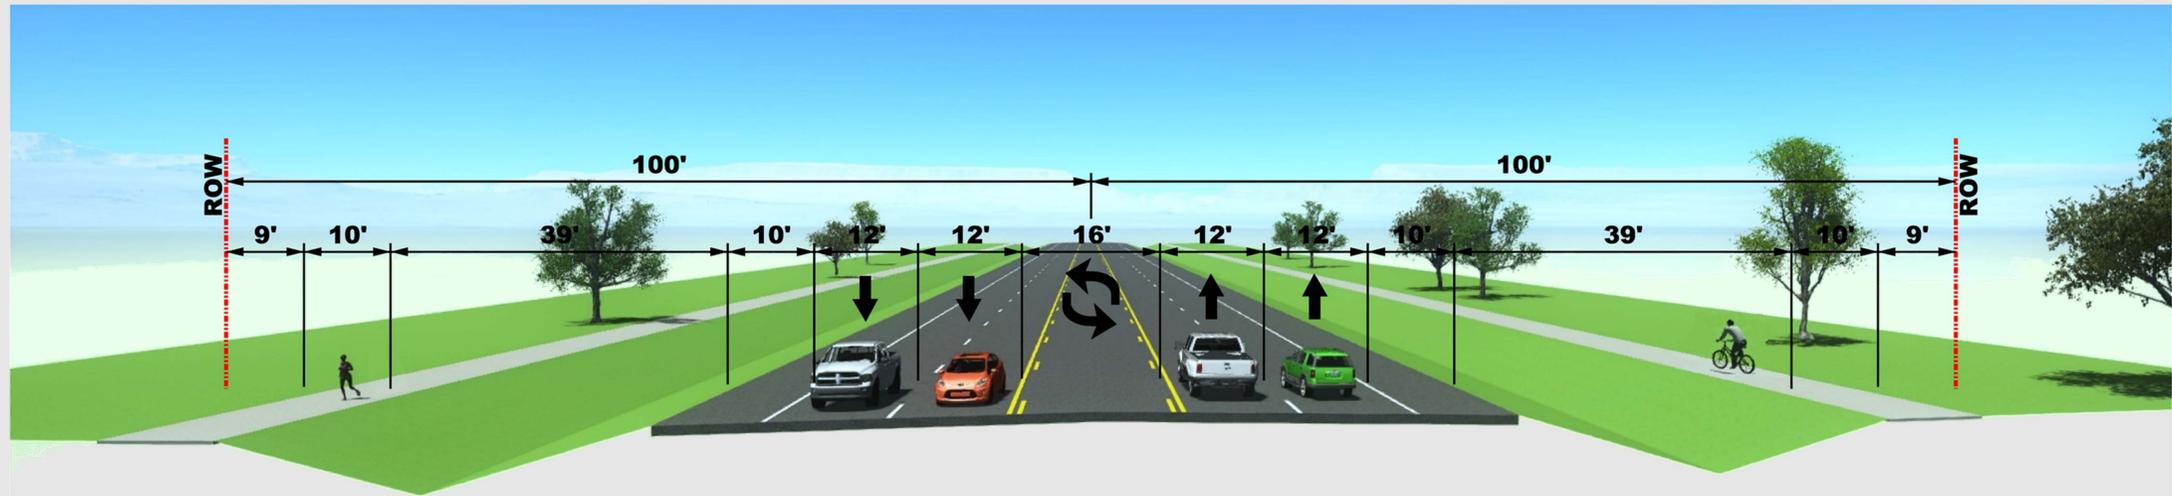

Proposed Typical Section
Center Turn Lane and Outside Shoulders
FM 973 to Circuit of the Americas

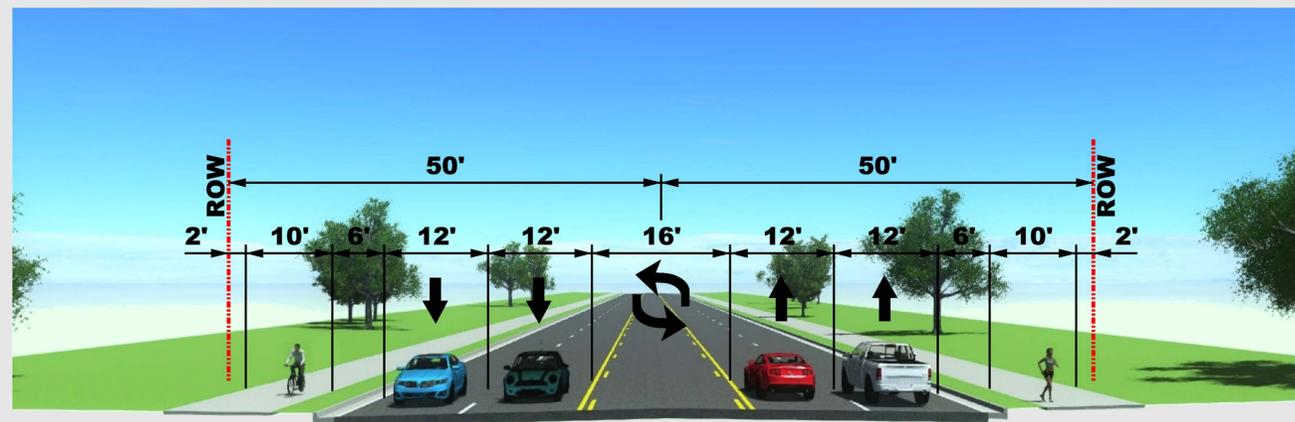

Proposed Typical Section
Center Turn Lane and Outside Curbs
Circuit of the Americas to Peterson Road