



WELCOME




**I-35 from RM 2243 to
SE Inner Loop
Open House**



Project Overview



- Replace existing bridge at RM 2243 with a taller, wider bridge that includes three additional designated turn lanes
- Improve existing southbound I-35 frontage road from RM 2243 to north of SE Inner Loop
- Add braided entrance/exit ramps along the southbound I-35 frontage road between RM 2243 and SE Inner Loop
- Provide a northbound to southbound U-turn bridge
- Improve bicycle and pedestrian sidewalks and paths

The environmental review, consultation, and other actions required by applicable Federal environmental laws for this project are being, or have been, carried out by TxDOT pursuant to 23 U.S.C. 327 and a Memorandum of Understanding dated Dec. 16, 2014, and executed by FHWA and TxDOT.

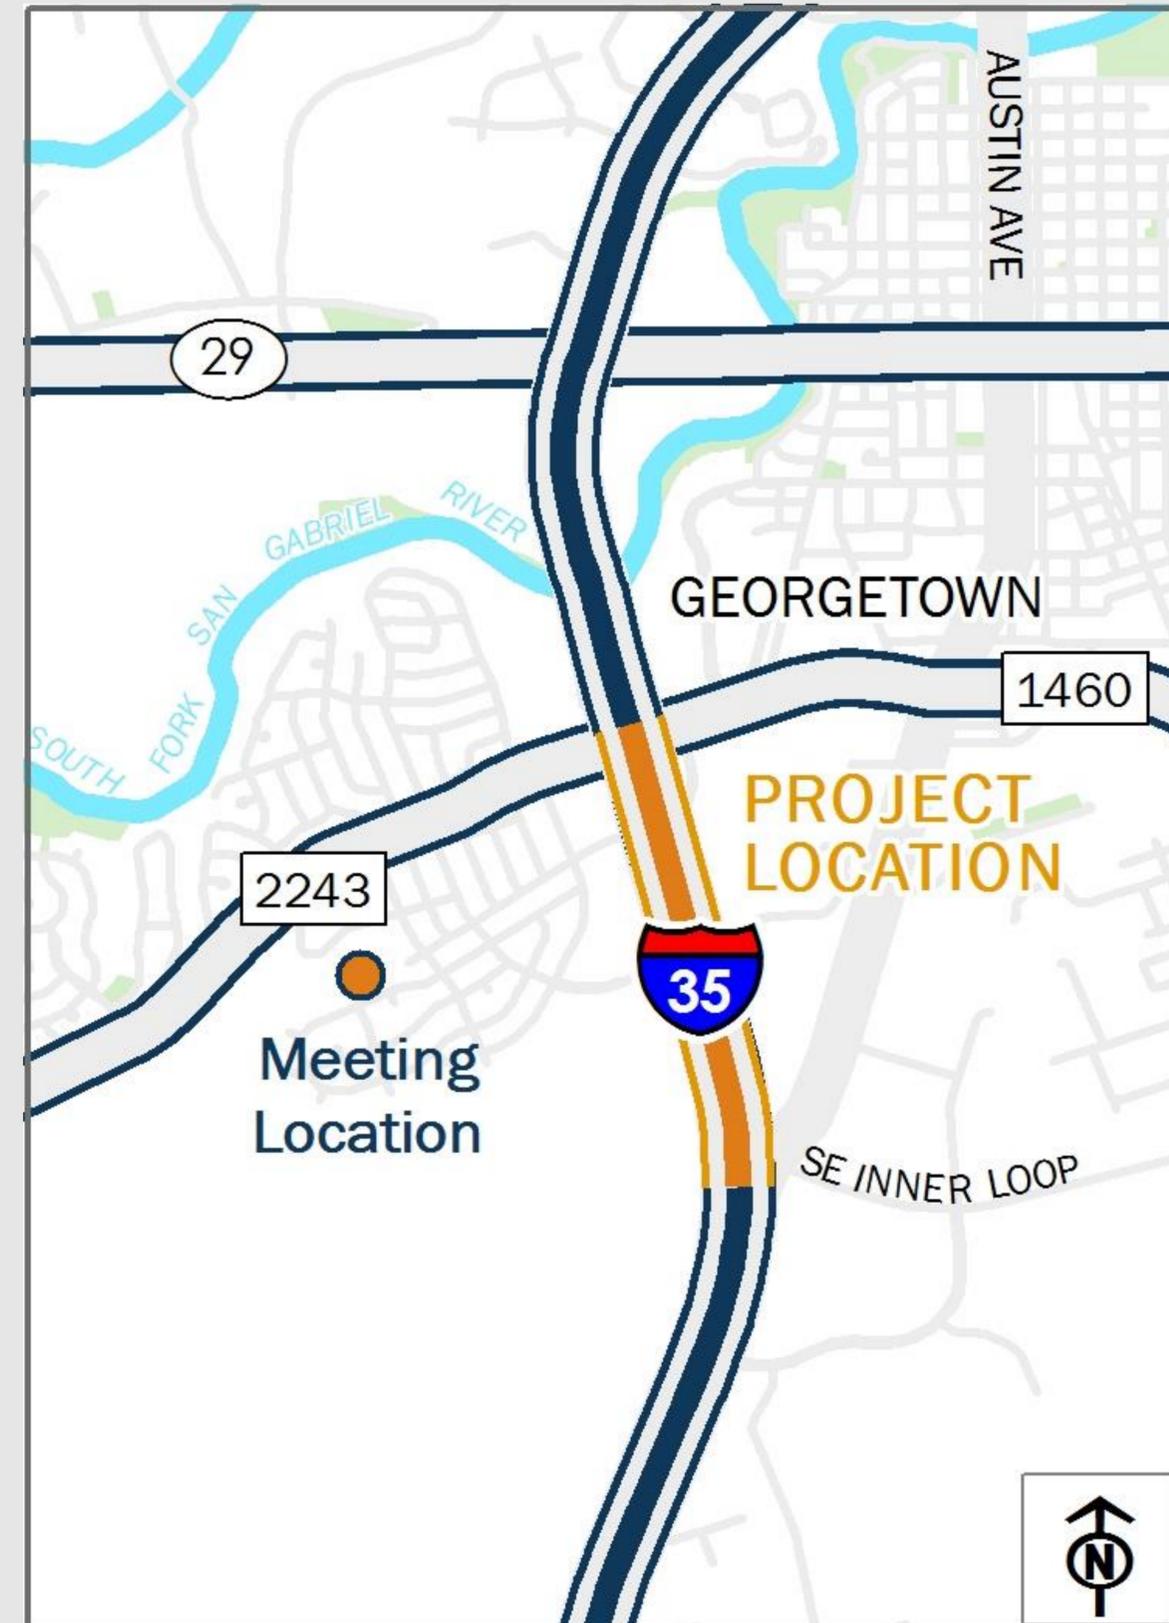





Typical Roadway Configurations – South of RM 2243


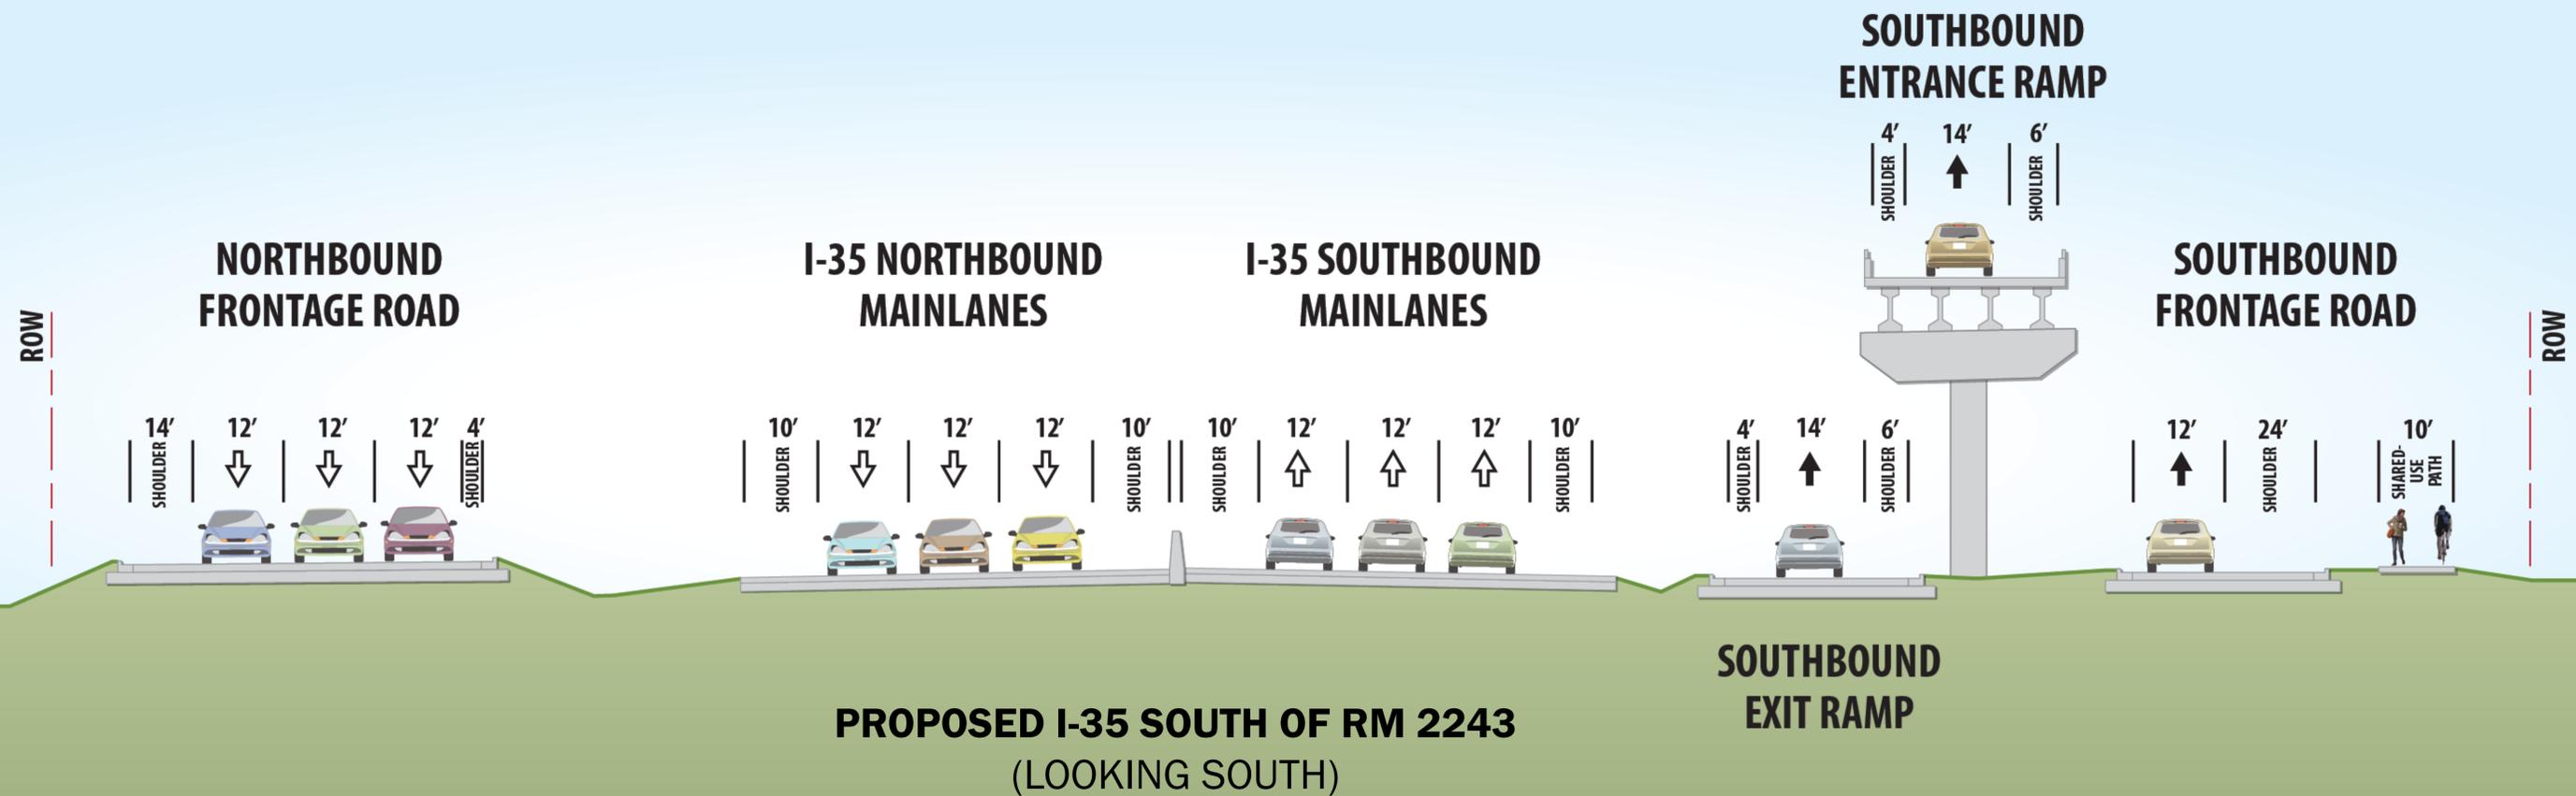
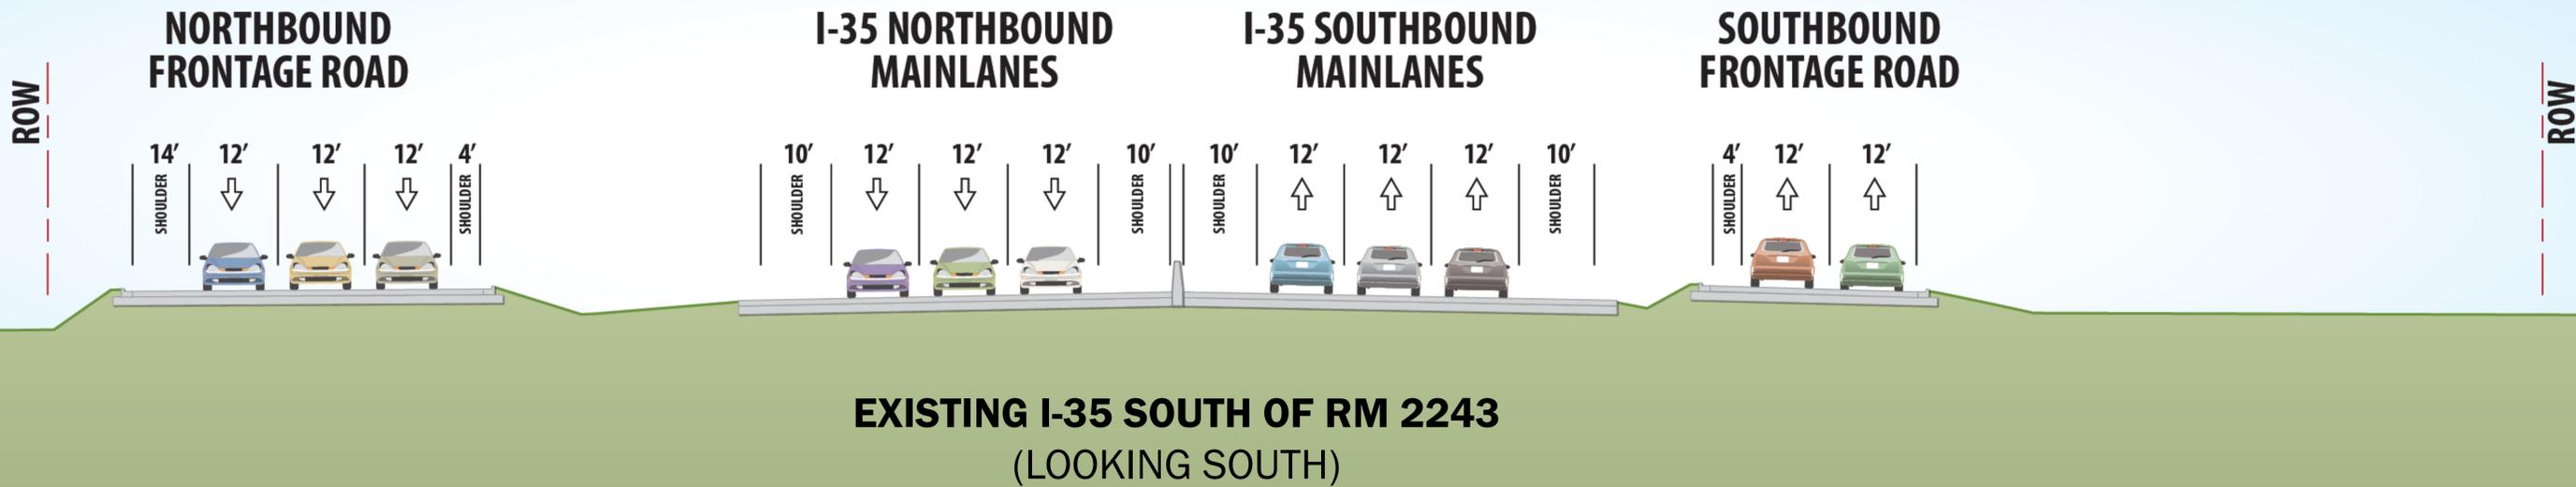




Typical Roadway Configurations – RM 2243 Bridge

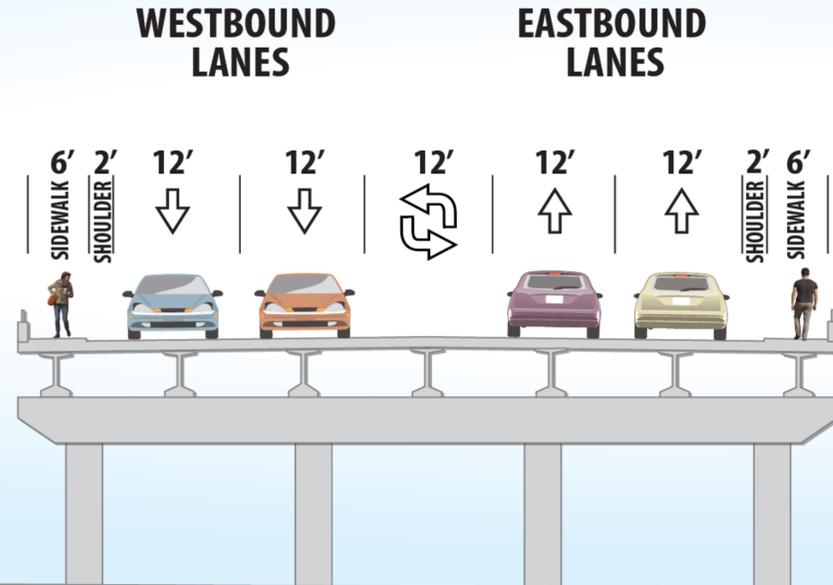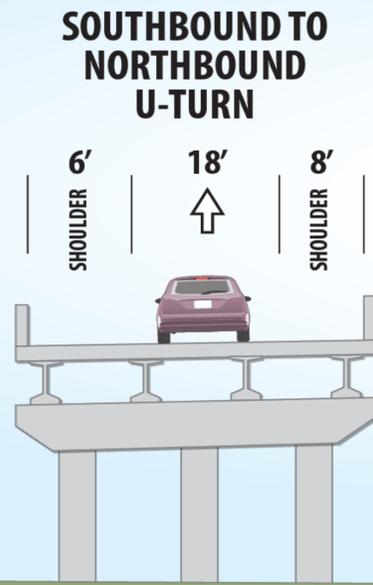

EXISTING RM 2243 BRIDGE AT I-35 (LOOKING EAST)

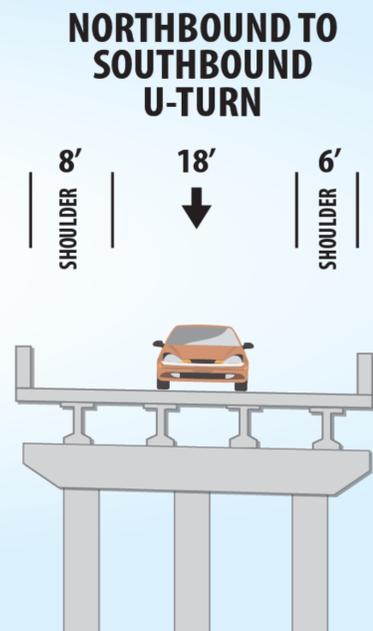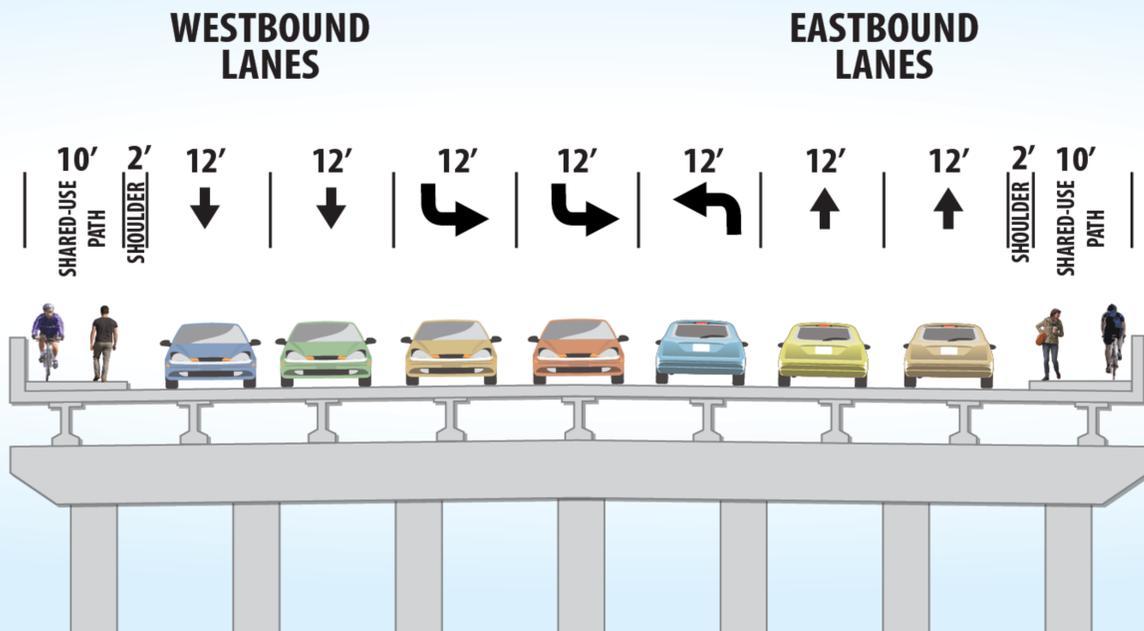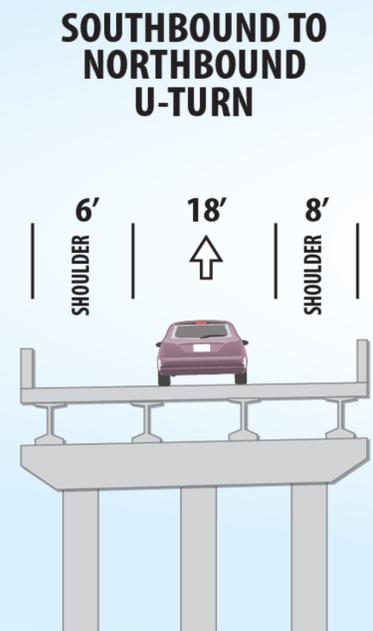

PROPOSED RM 2243 BRIDGE AT I-35 (LOOKING EAST)