


NORTH

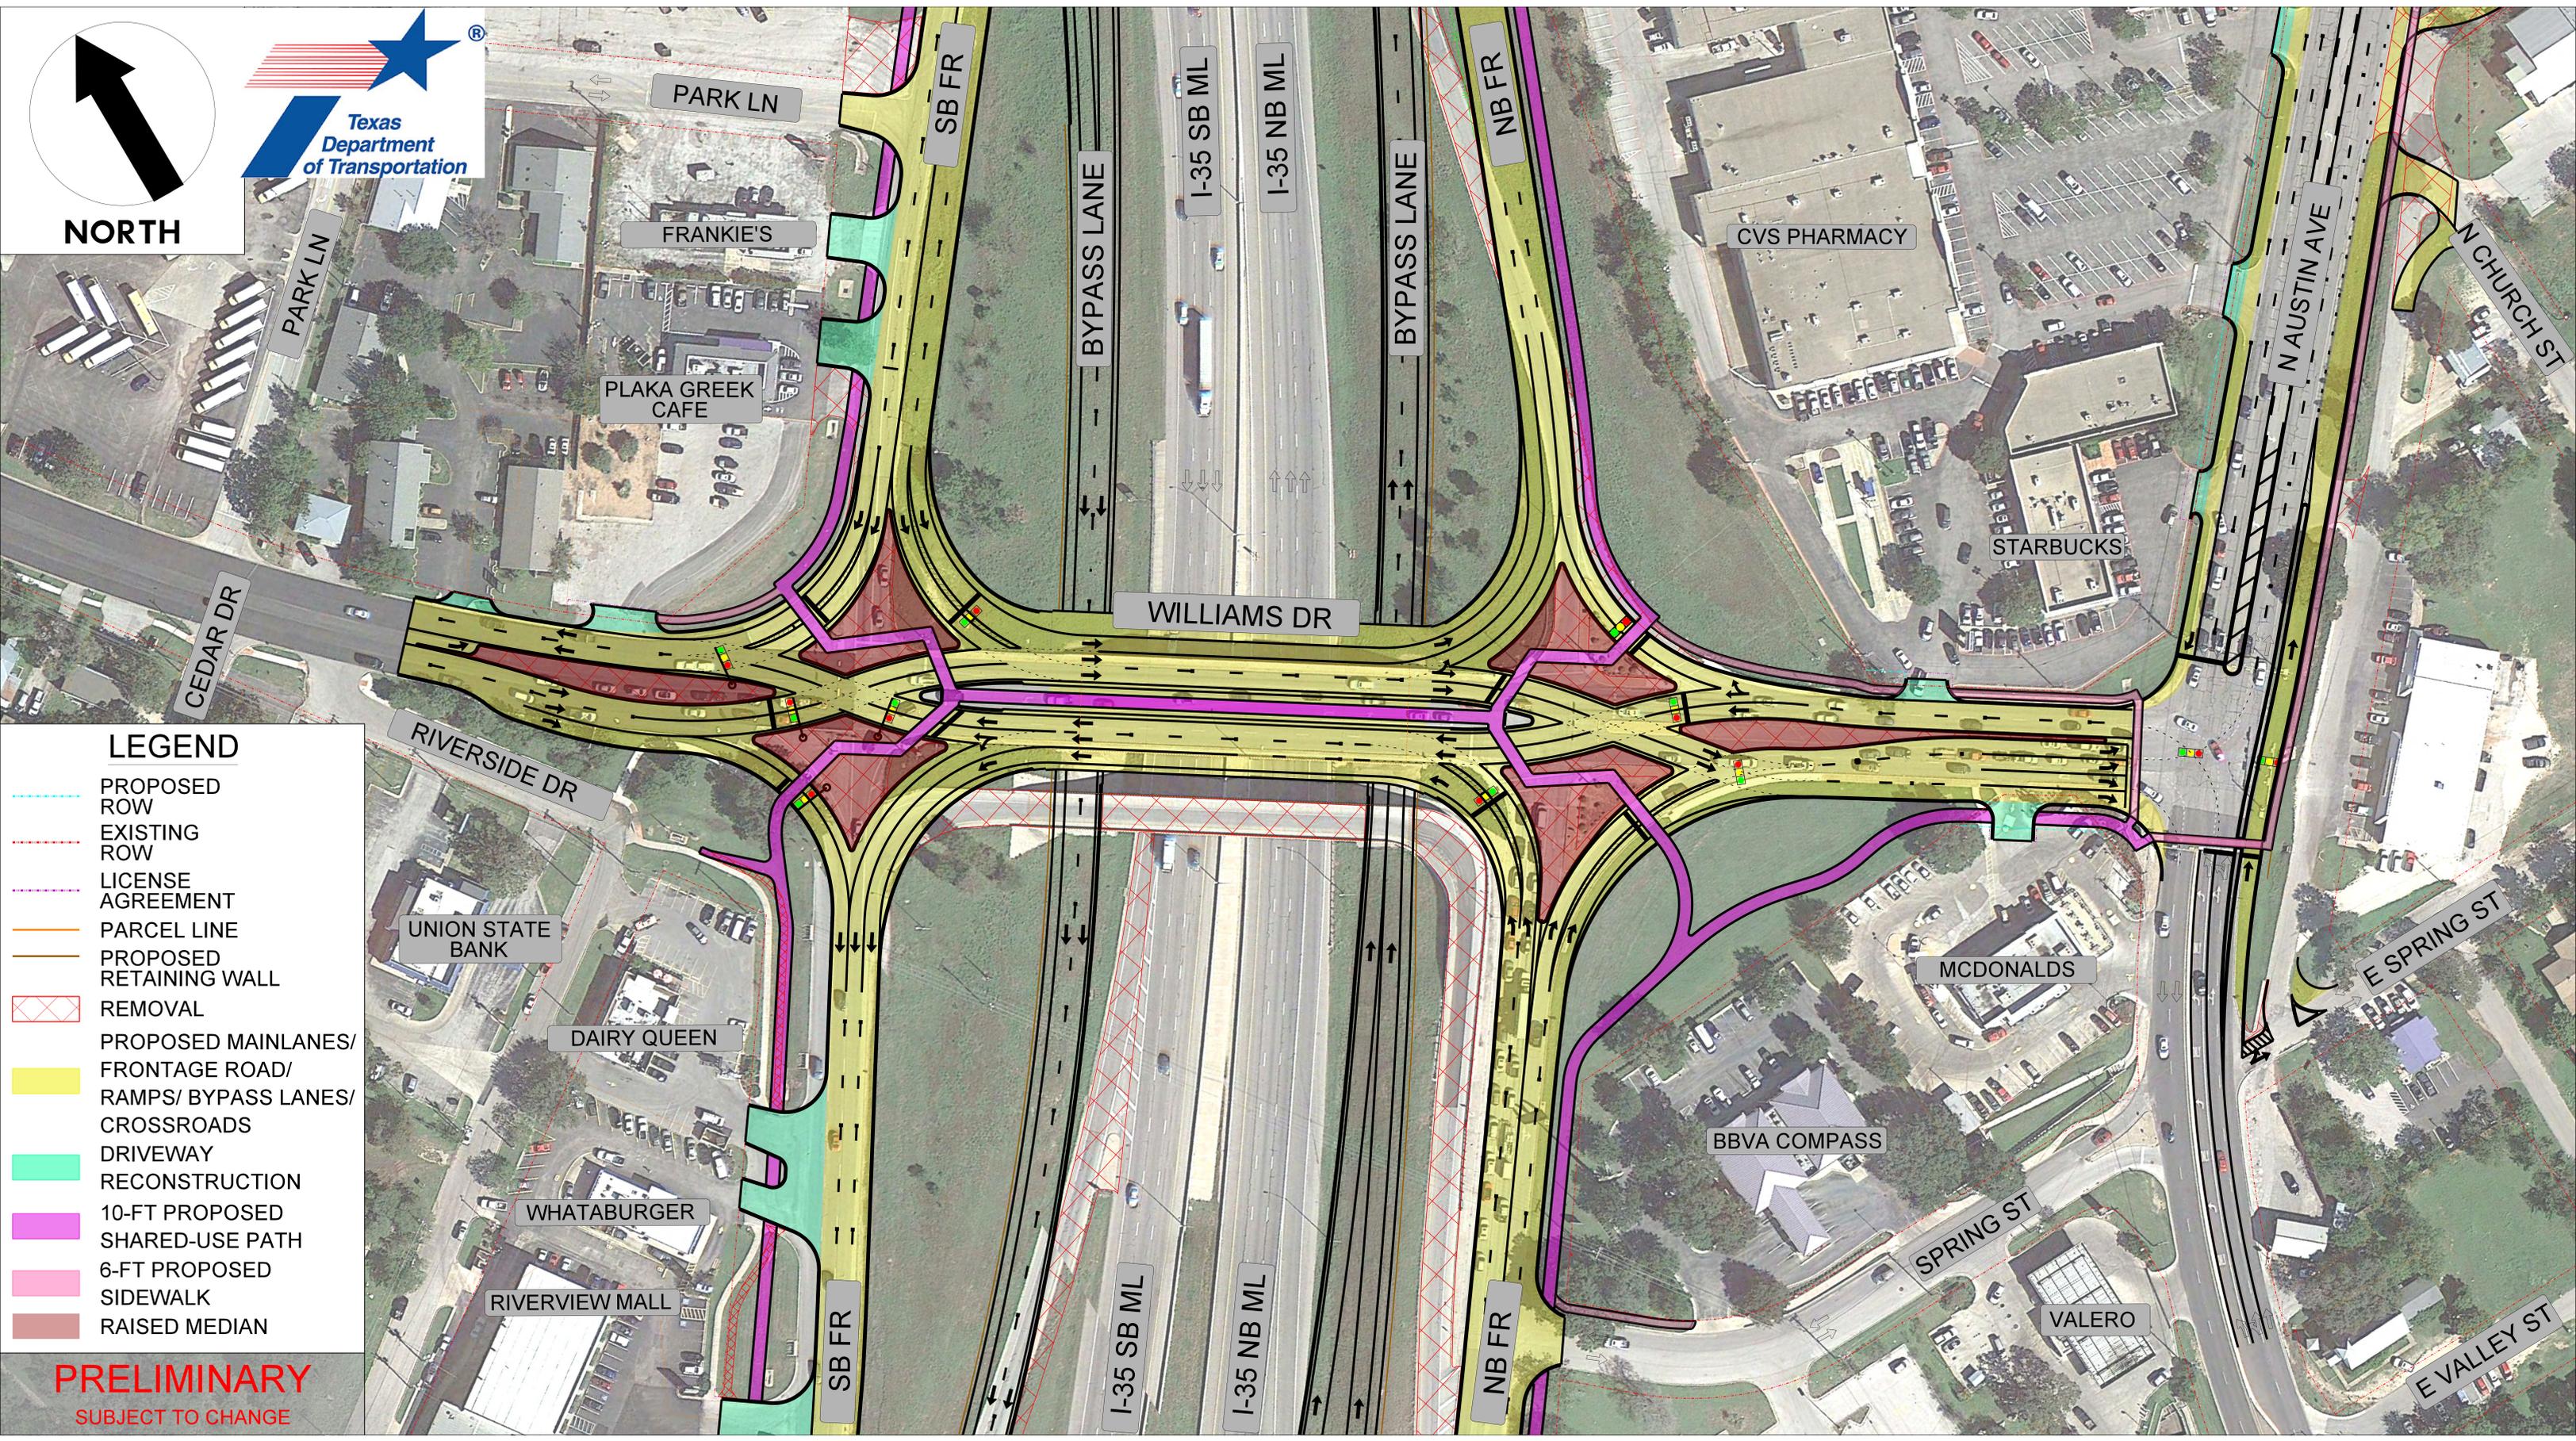

LEGEND

-  PROPOSED ROW
-  EXISTING ROW
-  LICENSE AGREEMENT
-  PARCEL LINE
-  PROPOSED RETAINING WALL
-  REMOVAL
-  PROPOSED MAINLANES/
FRONTAGE ROAD/
RAMPS/ BYPASS LANES/
CROSSROADS
-  DRIVEWAY
RECONSTRUCTION
-  10-FT PROPOSED
SHARED-USE PATH
-  6-FT PROPOSED
SIDEWALK
-  RAISED MEDIAN

PRELIMINARY
SUBJECT TO CHANGE

PARK LN

FRANKIE'S

PLAKA GREEK CAFE

CEDAR DR

RIVERSIDE DR

UNION STATE BANK

DAIRY QUEEN

WHATABURGER

RIVERVIEW MALL

BYPASS LANE

WILLIAMS DR

I-35 SB ML

I-35 NB ML

BYPASS LANE

NB FR

I-35 SB ML

I-35 NB ML

NB FR

CVS PHARMACY

STARBUCKS

MCDONALDS

BBVA COMPASS

SPRING ST

VALERO

N AUSTIN AVE

N CHURCH ST

E SPRING ST

E VALLEY ST

SB FR

SB FR