






TEXAS DEPARTMENT OF TRANSPORTATION

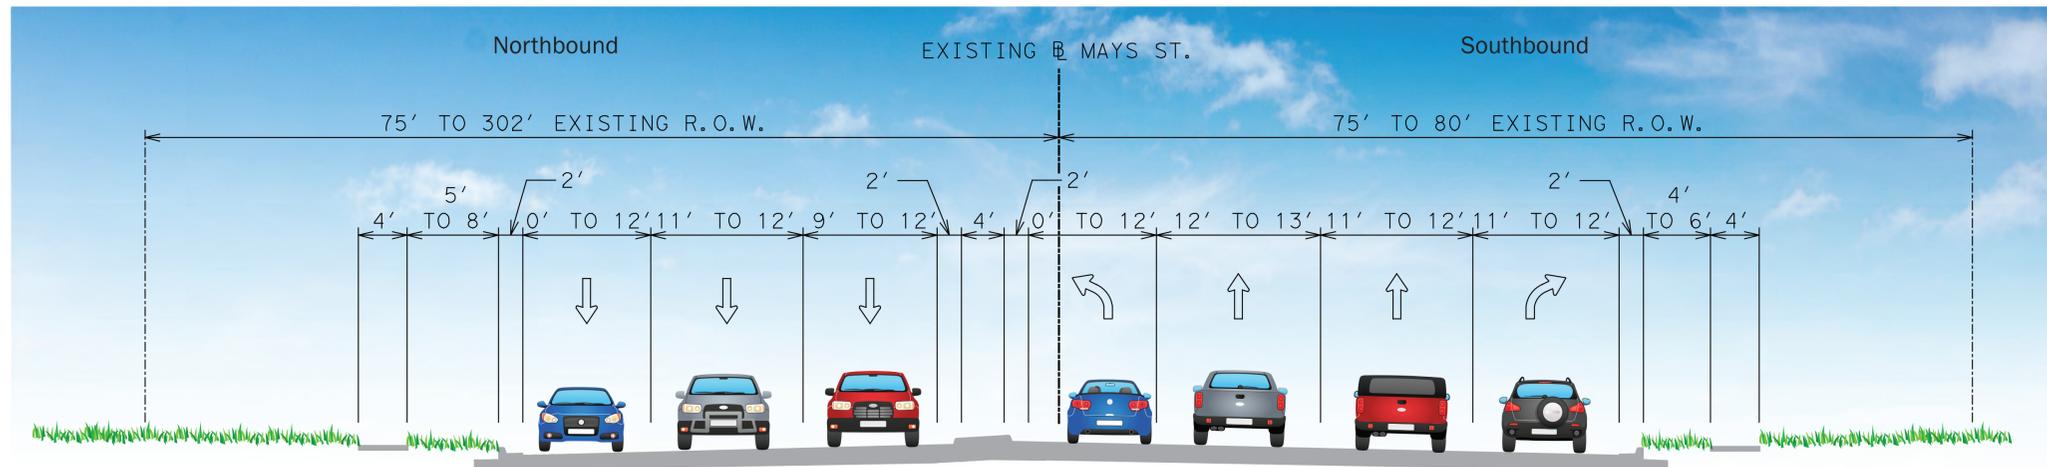


EXISTING MAYS TYPICAL SECTION
NORTH OF US 79

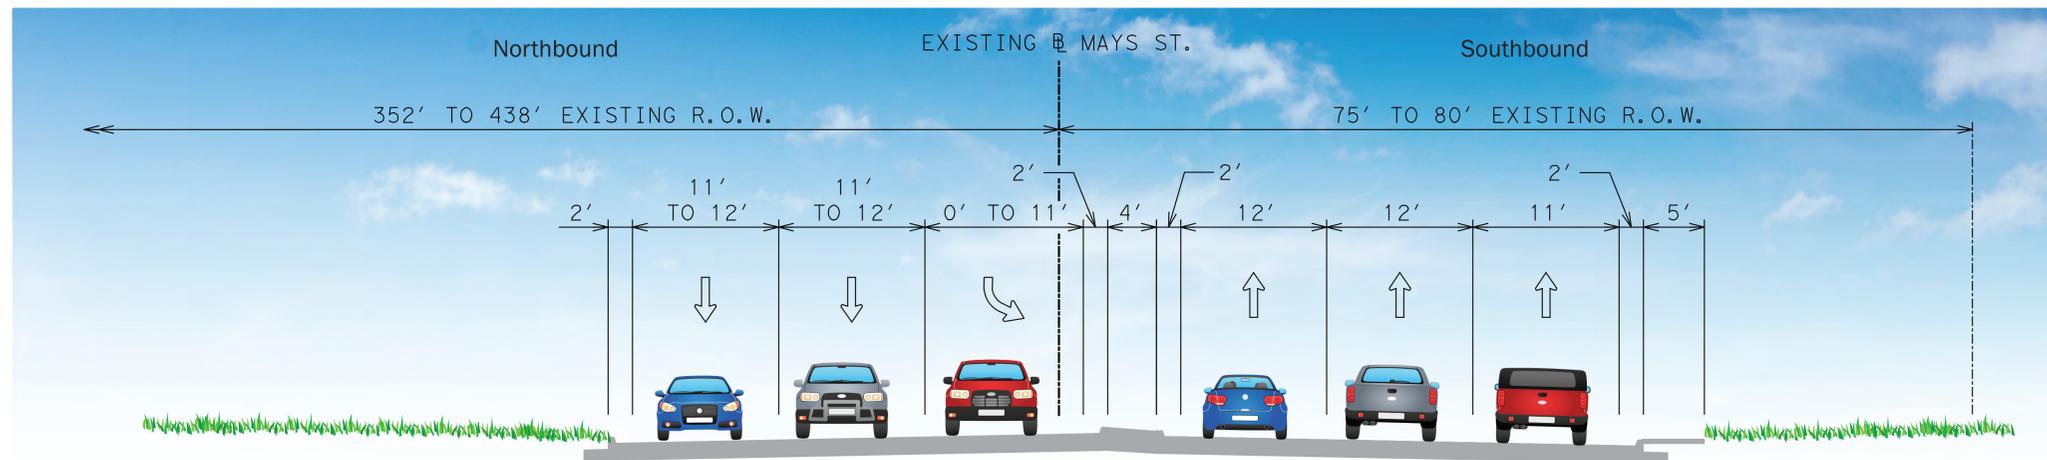




EXISTING MAYS TYPICAL SECTION
SOUTH OF US 79

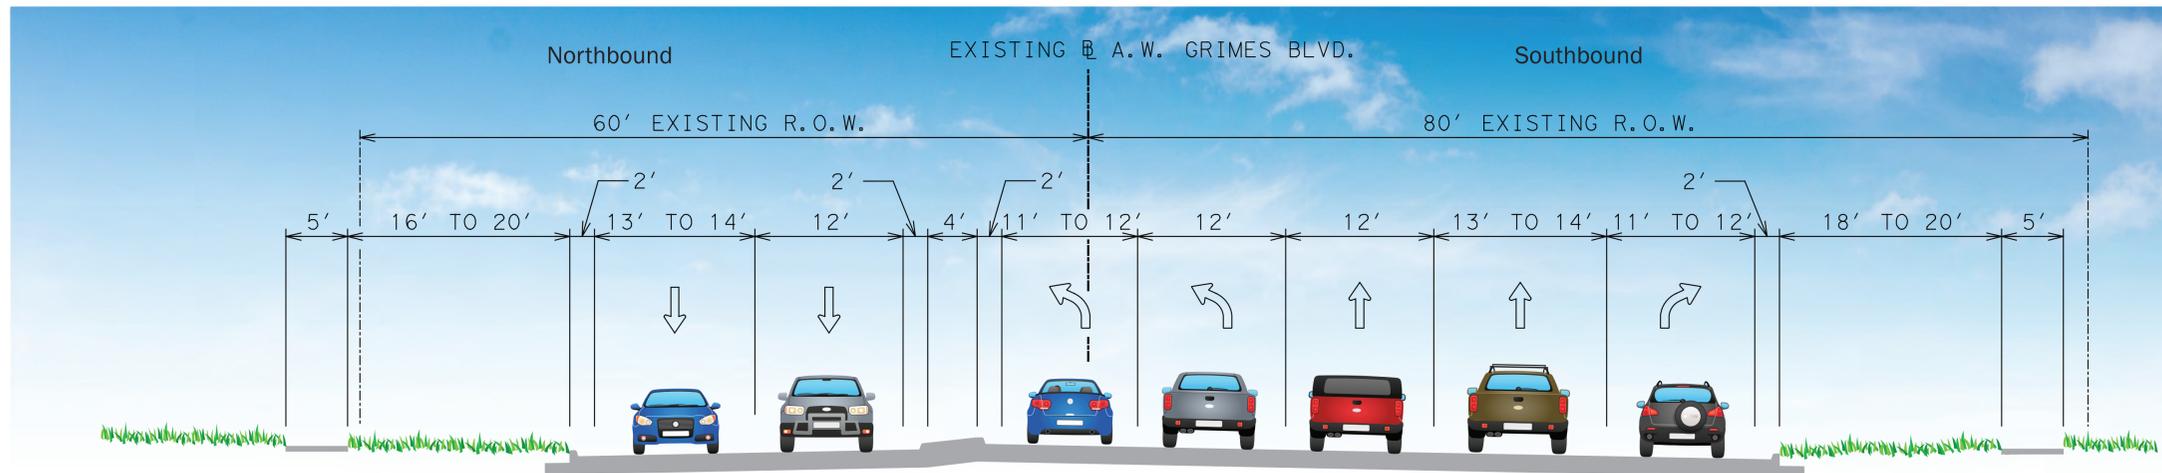


EXISTING A.W. GRIMES TYPICAL SECTION
NORTH OF US 79

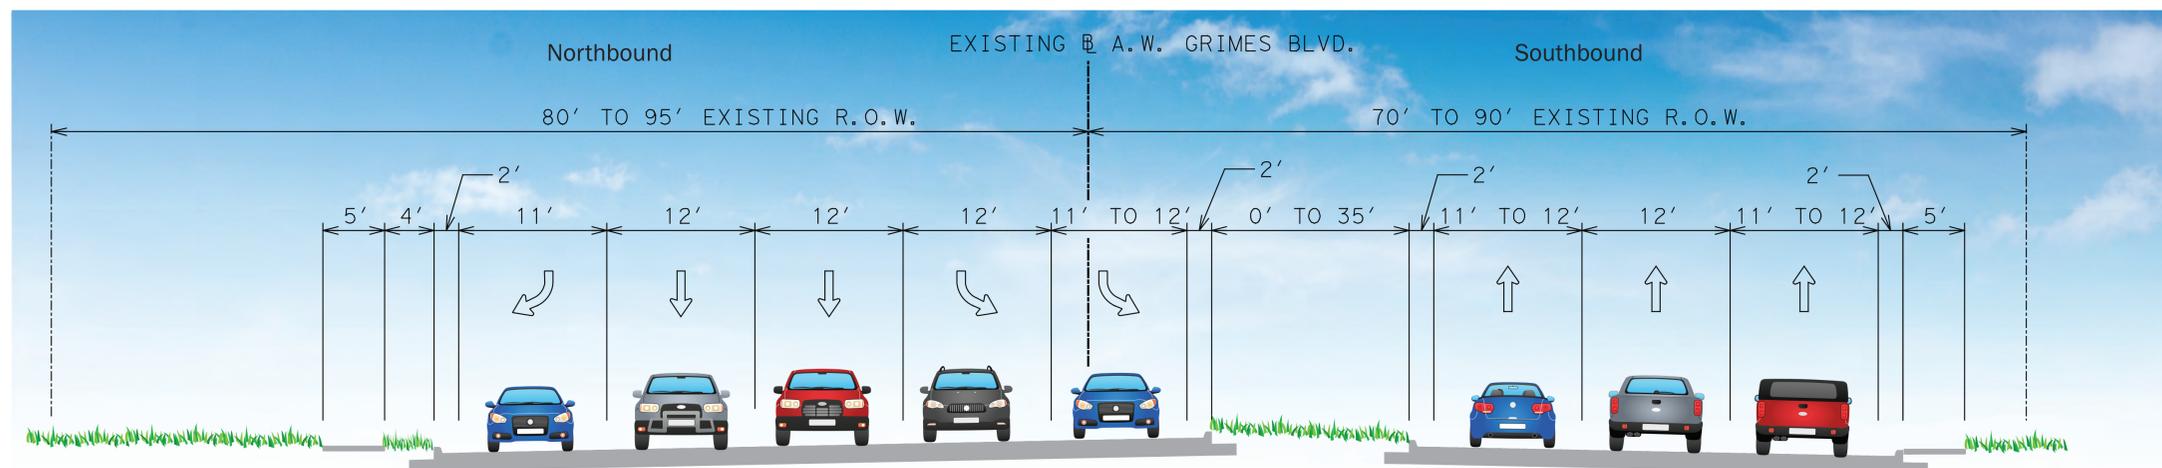


EXISTING A.W. GRIMES TYPICAL SECTION
SOUTH OF US 79

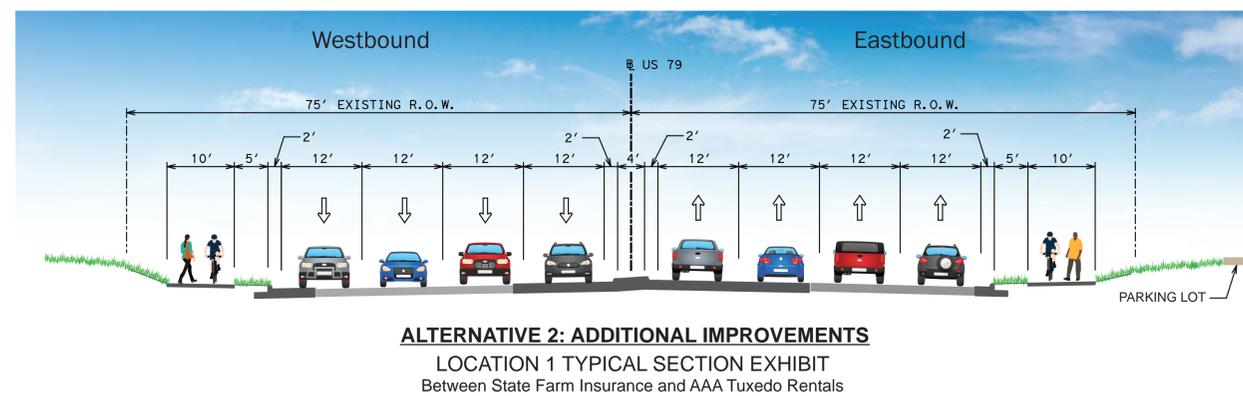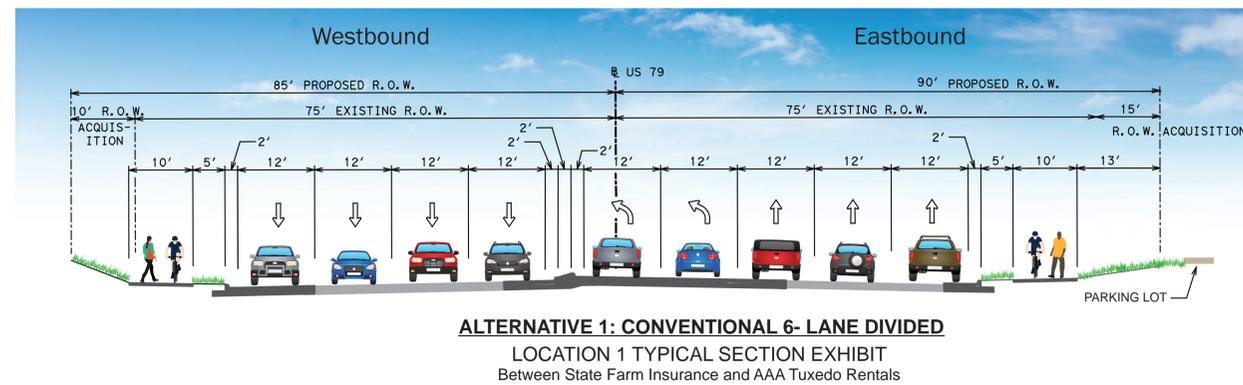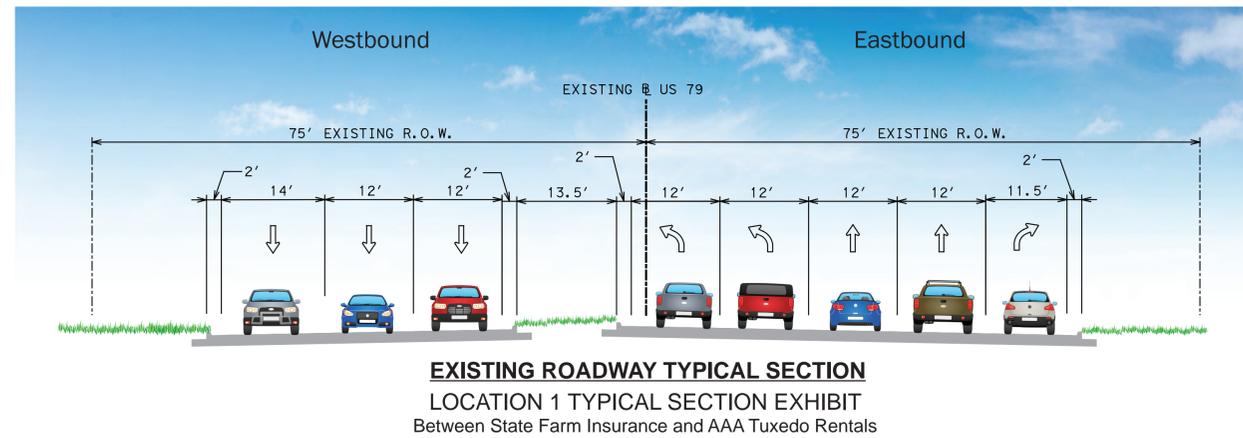


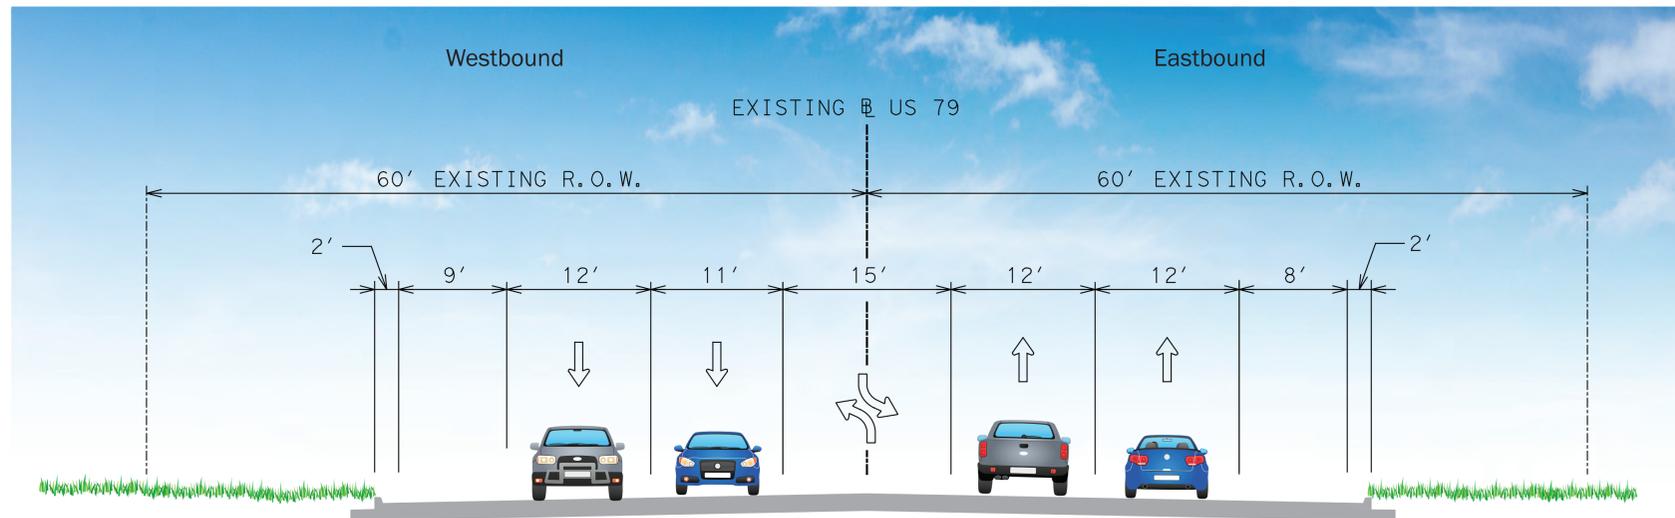


EXISTING ROADWAY TYPICAL SECTION
LOCATION 2 TYPICAL SECTION EXHIBIT
 Between Advanced Eye Care and First State Bank

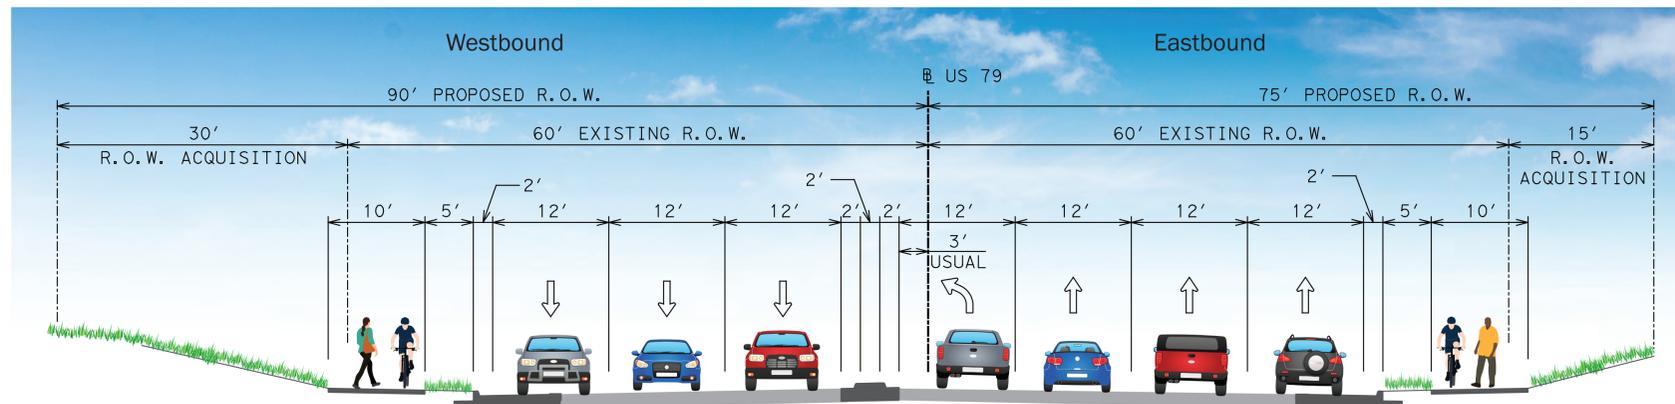


PROPOSED ROADWAY TYPICAL SECTION
LOCATION 2 TYPICAL SECTION EXHIBIT
 Between Advanced Eye Care and First State Bank

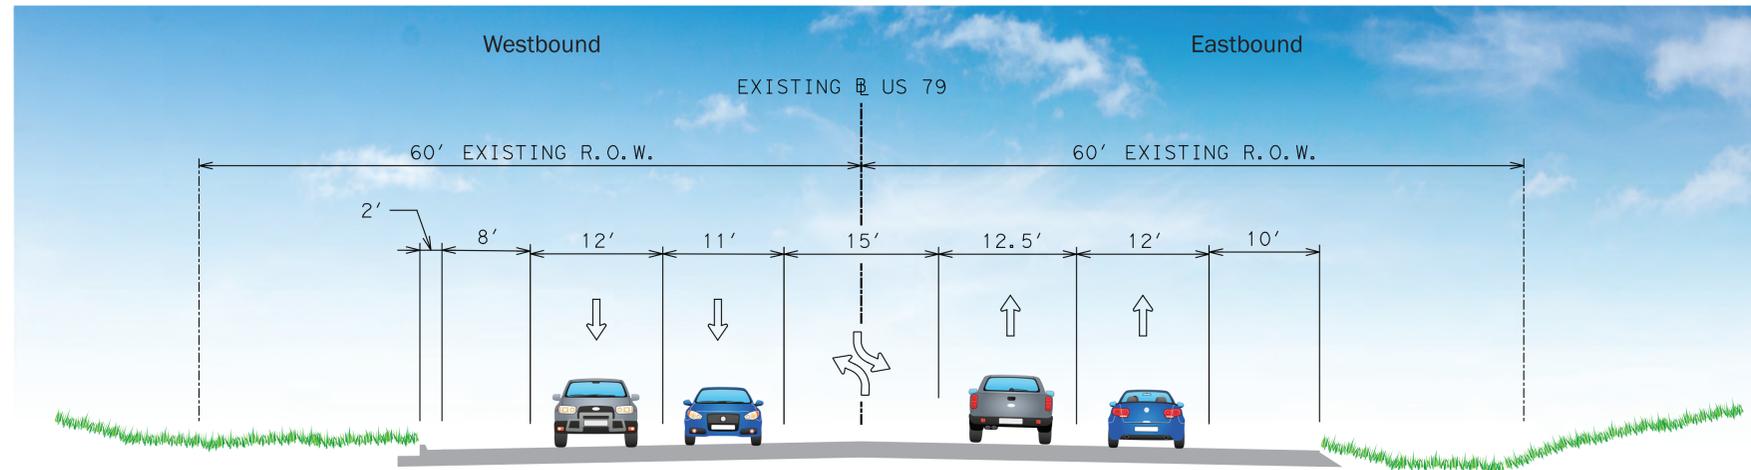


EXISTING ROADWAY TYPICAL SECTION
LOCATION 3 TYPICAL SECTION EXHIBIT
 Between The Wash Tub Car Wash and Chevron

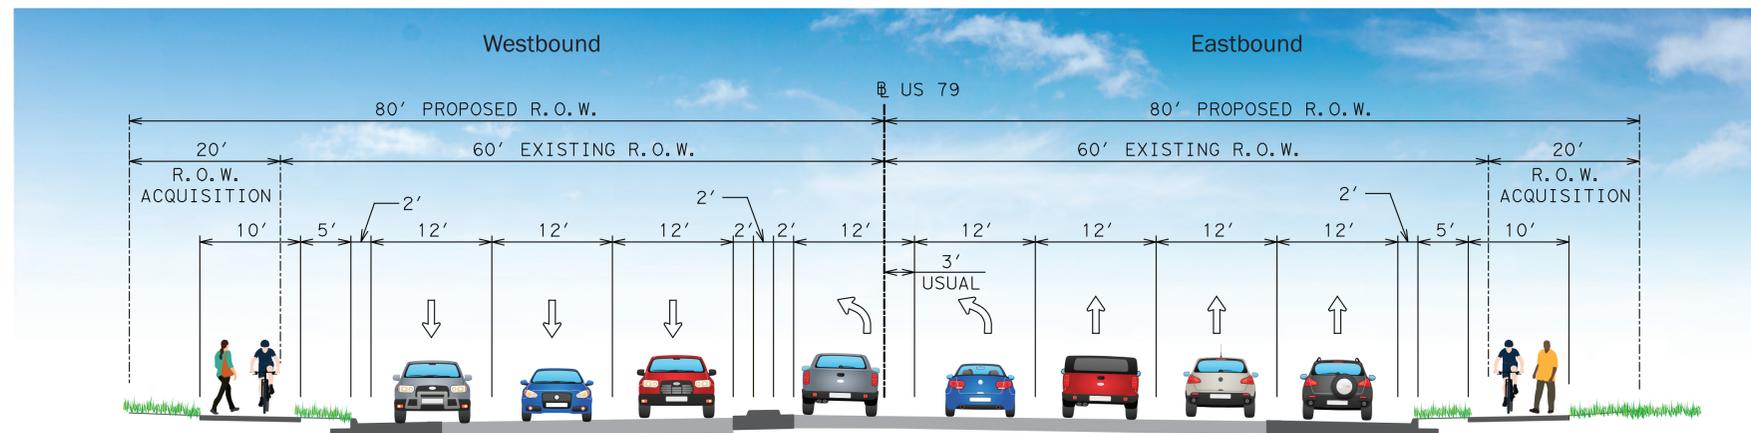

PROPOSED ROADWAY TYPICAL SECTION
LOCATION 3 TYPICAL SECTION EXHIBIT
 Between The Wash Tub Car Wash and Chevron

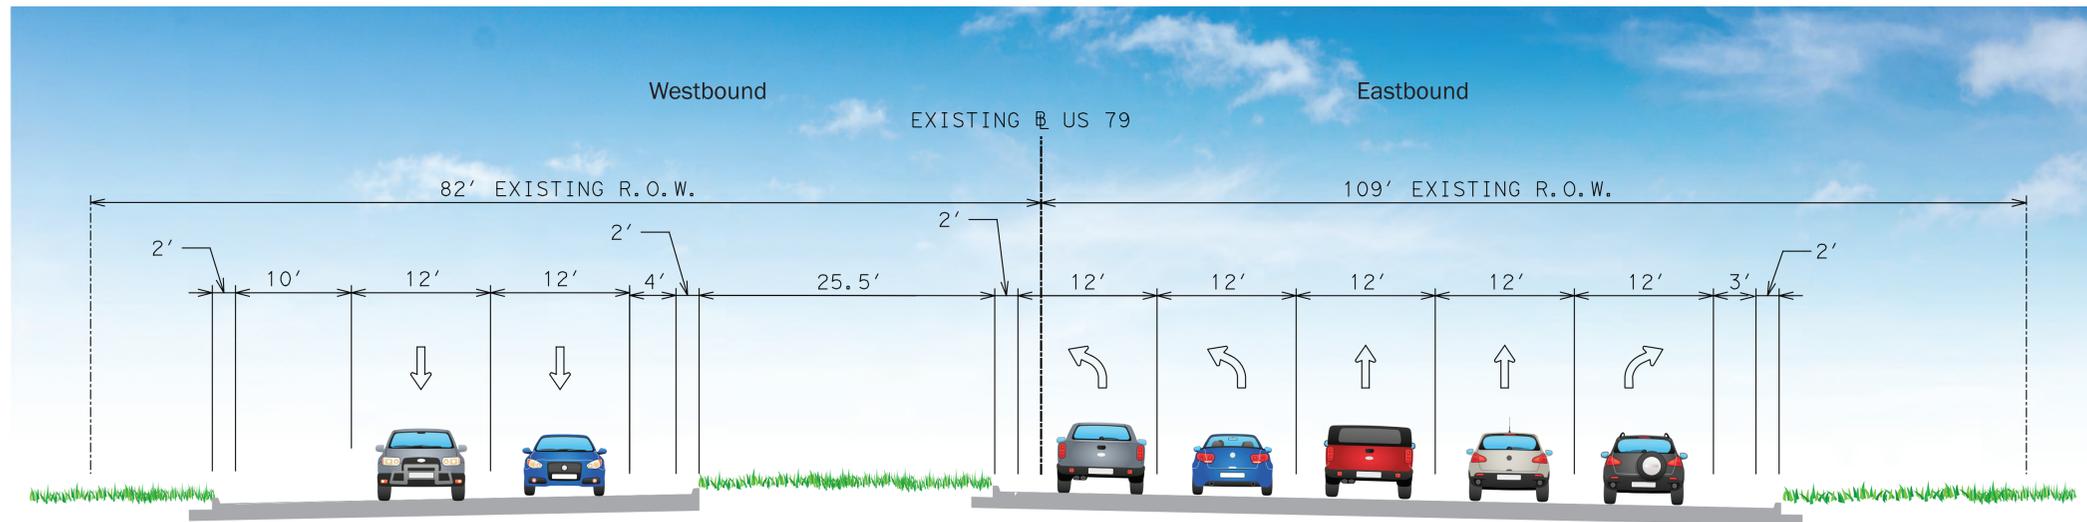

EXISTING ROADWAY TYPICAL SECTION
LOCATION 4 TYPICAL SECTION EXHIBIT
 Between McDonald's and Bank of America

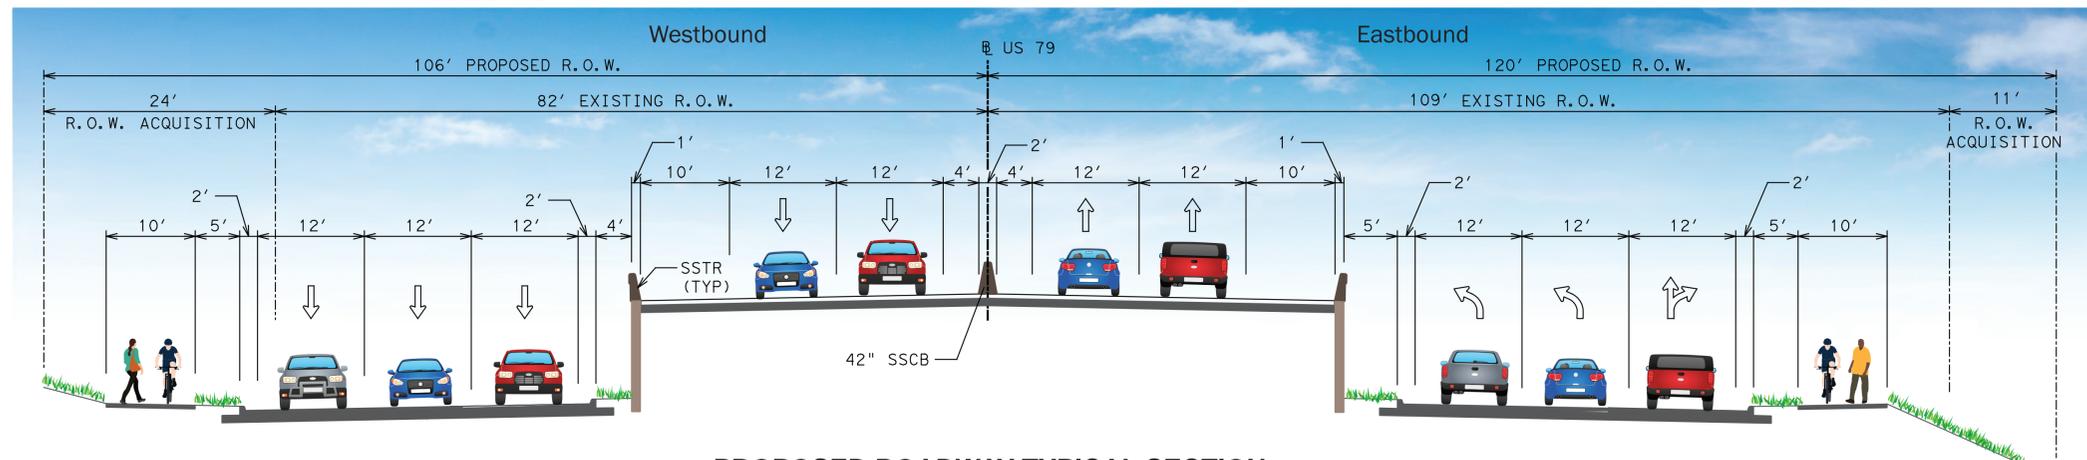

PROPOSED ROADWAY TYPICAL SECTION
LOCATION 4 TYPICAL SECTION EXHIBIT
 Between McDonald's and Bank of America