


- LEGEND**
- PROPOSED BRIDGE
 - TEMPORARY BRIDGE
 - UPRR MAINLINE TRACK
 - TEMPORARY SHOOFLY TRACK
 - PROPERTY LINE
 - TXDOT EXISTING RIGHT OF WAY
 - UPRR EXISTING RIGHT OF WAY
 - PROPOSED PAVEMENT
 - PROPOSED RAISED CURBED MEDIAN
 - PROPOSED SIDEWALK
 - PROPOSED CONCRETE RIPRAP
 - APPROXIMATE MITCHELL CEMETERY BOUNDARY


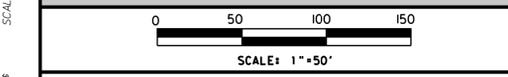


PRELIMINARY

FOR INTERIM REVIEW ONLY. NOT FOR PERMITTING, BIDDING, OR CONSTRUCTION.

Prepared by or under the direct supervision of
 BRUCE D. ANDERSON, P.E. 06446
 03/24/2019

SH 183
 REPLACE RAILROAD OVERPASS

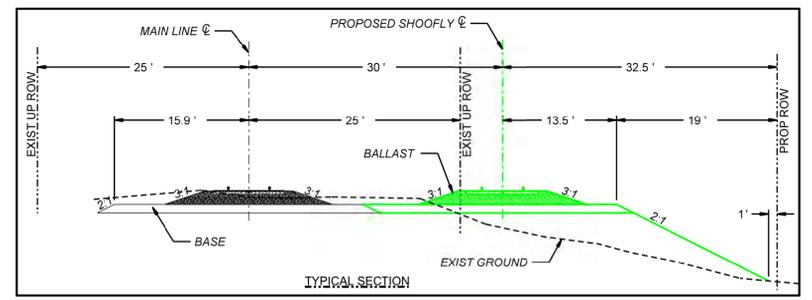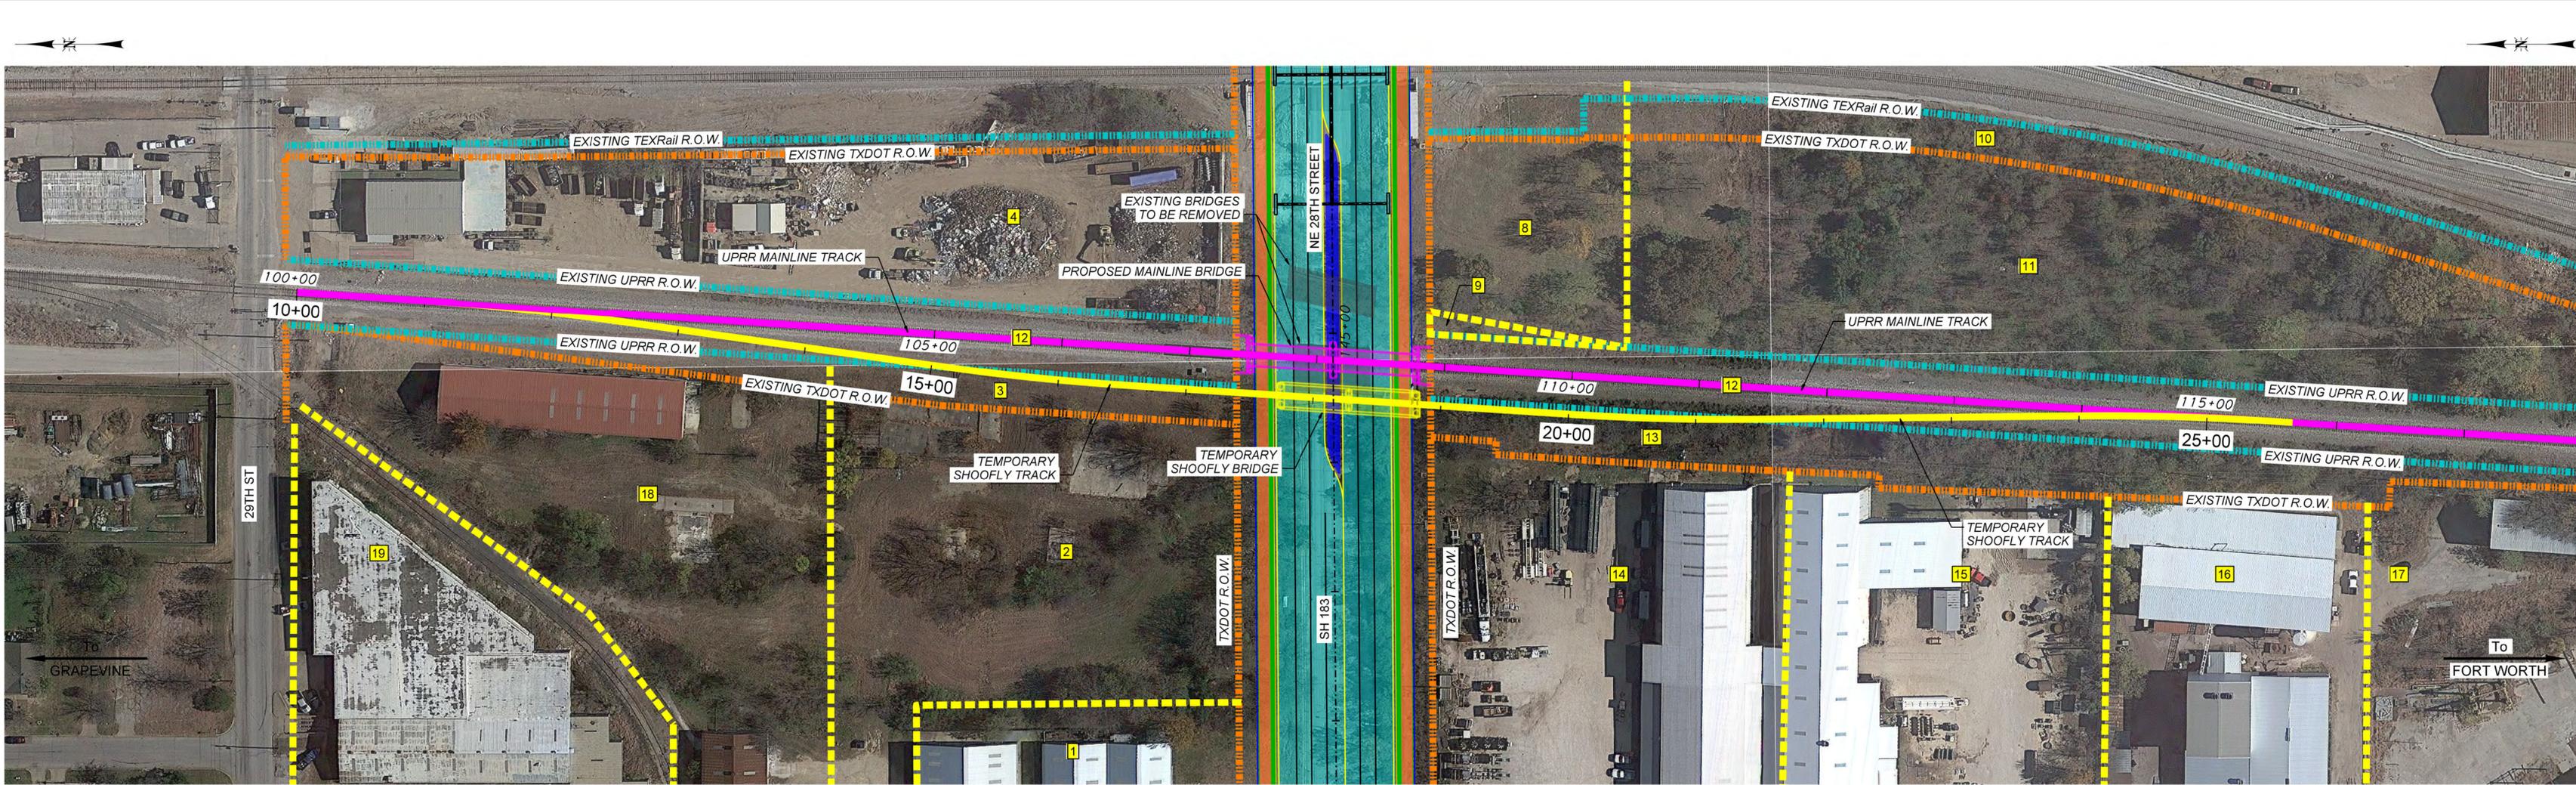

PROPERTY #	OWNER	PROPERTY IMPACT
1	MCDONALD ENTERPRISES, INC.	
2	TOTAL E&P USA REAL ESTATE LLC	
3	STATE OF TEXAS	
4	JAMES R. GARRETT AND JANICE GARRETT	
8	CITY OF FORT WORTH	
9	PAULINE L. JONES	
10	STATE OF TEXAS	
11	DFW K&H REAL ESTATE, LLC	
12	BURLINGTON NORTHERN SANTA FE RR. CO.	
13	STATE OF TEXAS	
14	MAHAFFEY INVESTMENTS INC.	
15	MAHAFFEY INVESTMENTS INC.	
16	BASS LEASING CO	
17	ALEXANDER STEPHEN C	
18	TOTAL E&P USA REAL ESTATE LLC	
19	HENDERSON GENERATIONAL HOLDINGS LLC	

PLOT DRIVER: #PLOTDRVS\$
 USER: #USER\$
 FILE: #FILE\$