



Welcome to the Public Meeting

**Mykawa Road Proposed Roadway Improvement Project
From Farm-To-Market (FM) 518 to Beltway 8**

**Brazoria and Harris Counties
April 23, 2019**

**Open House from 5:30 p.m. – 7:30 p.m.
Pearland Independent School District (PISD), Virgil Gant Education Support Center
1928 SH 35 (N. Main Street), Pearland, Texas 77581**

Need and Purpose

Project Needs

- Increased and projected growth in the area has caused traffic demand to exceed the capacity of the existing roadway
- The two-lane undivided roadway does not provide adequate mobility to accommodate the population growth or alleviate growing congestion
- The current roadway lacks sufficient and safe turning refuge for motorists




Project Purpose

The purpose of the proposed project would be to

- Decrease congestion
- Increase mobility
- Improve safety along Mykawa Road by adding travel lanes and a divided median

Existing Typical Section


MYKAWA RD – FM 518 TO ORANGE ST

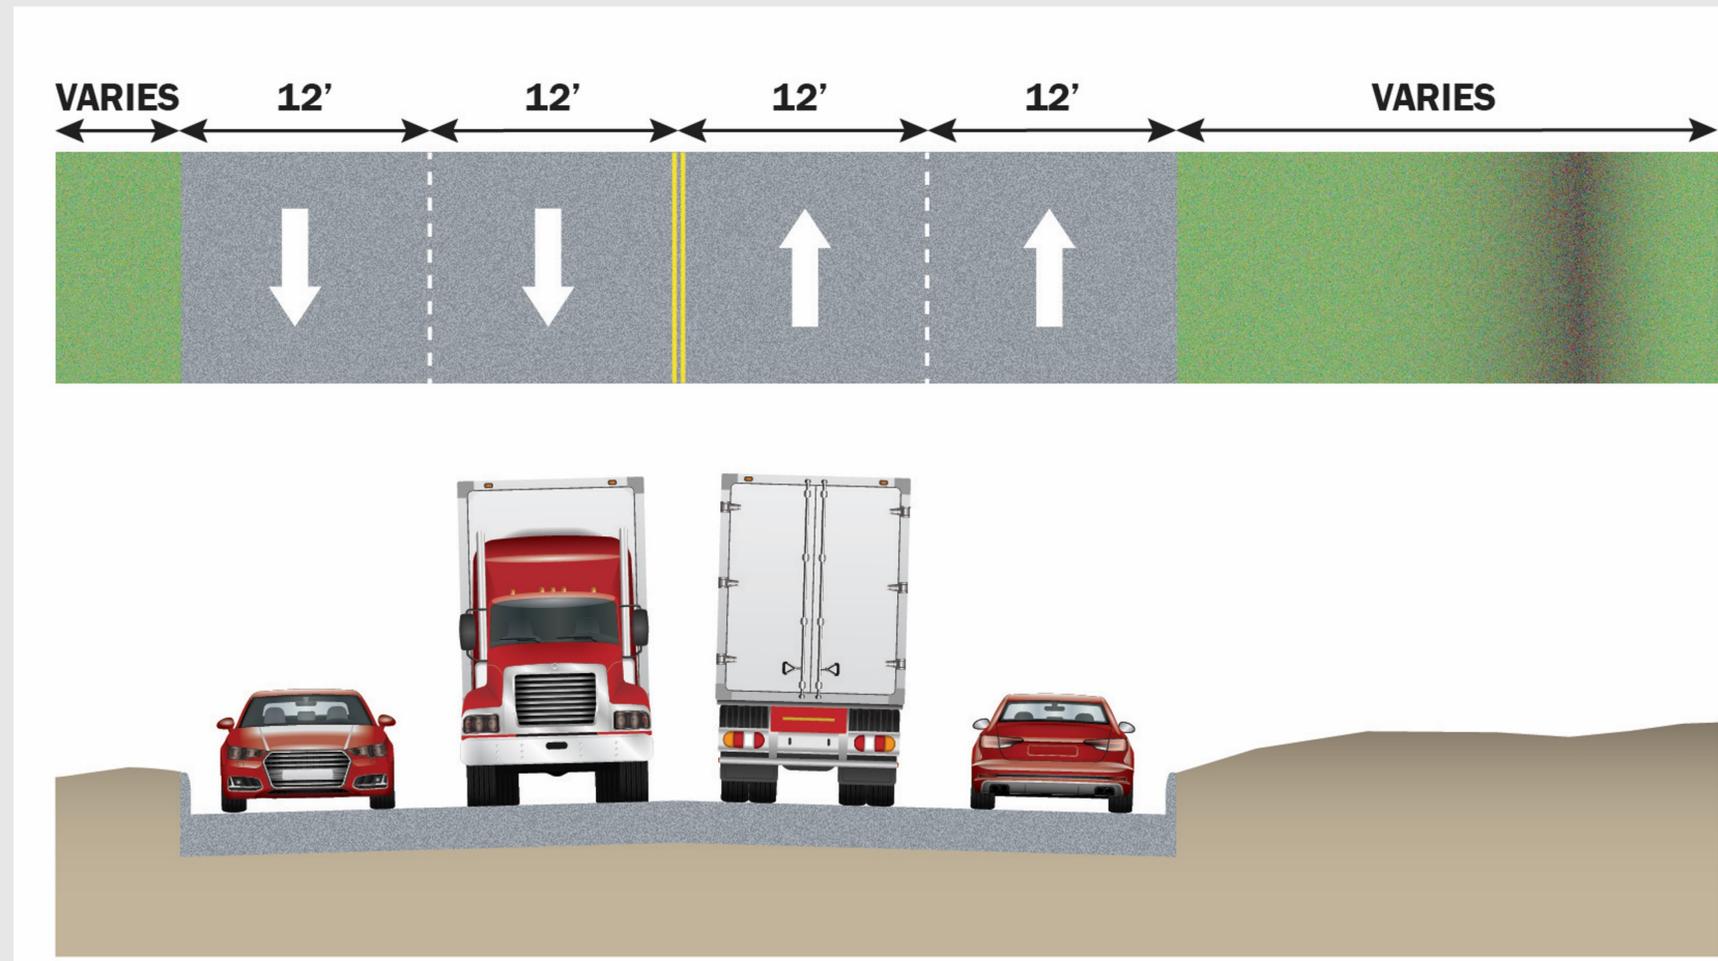

- Four undivided 12-foot travel lanes (two in each direction)
- Existing concrete curb with storm sewer
- No sidewalks

Existing Typical Section

MYKAWA RD – ORANGE ST TO BW 8

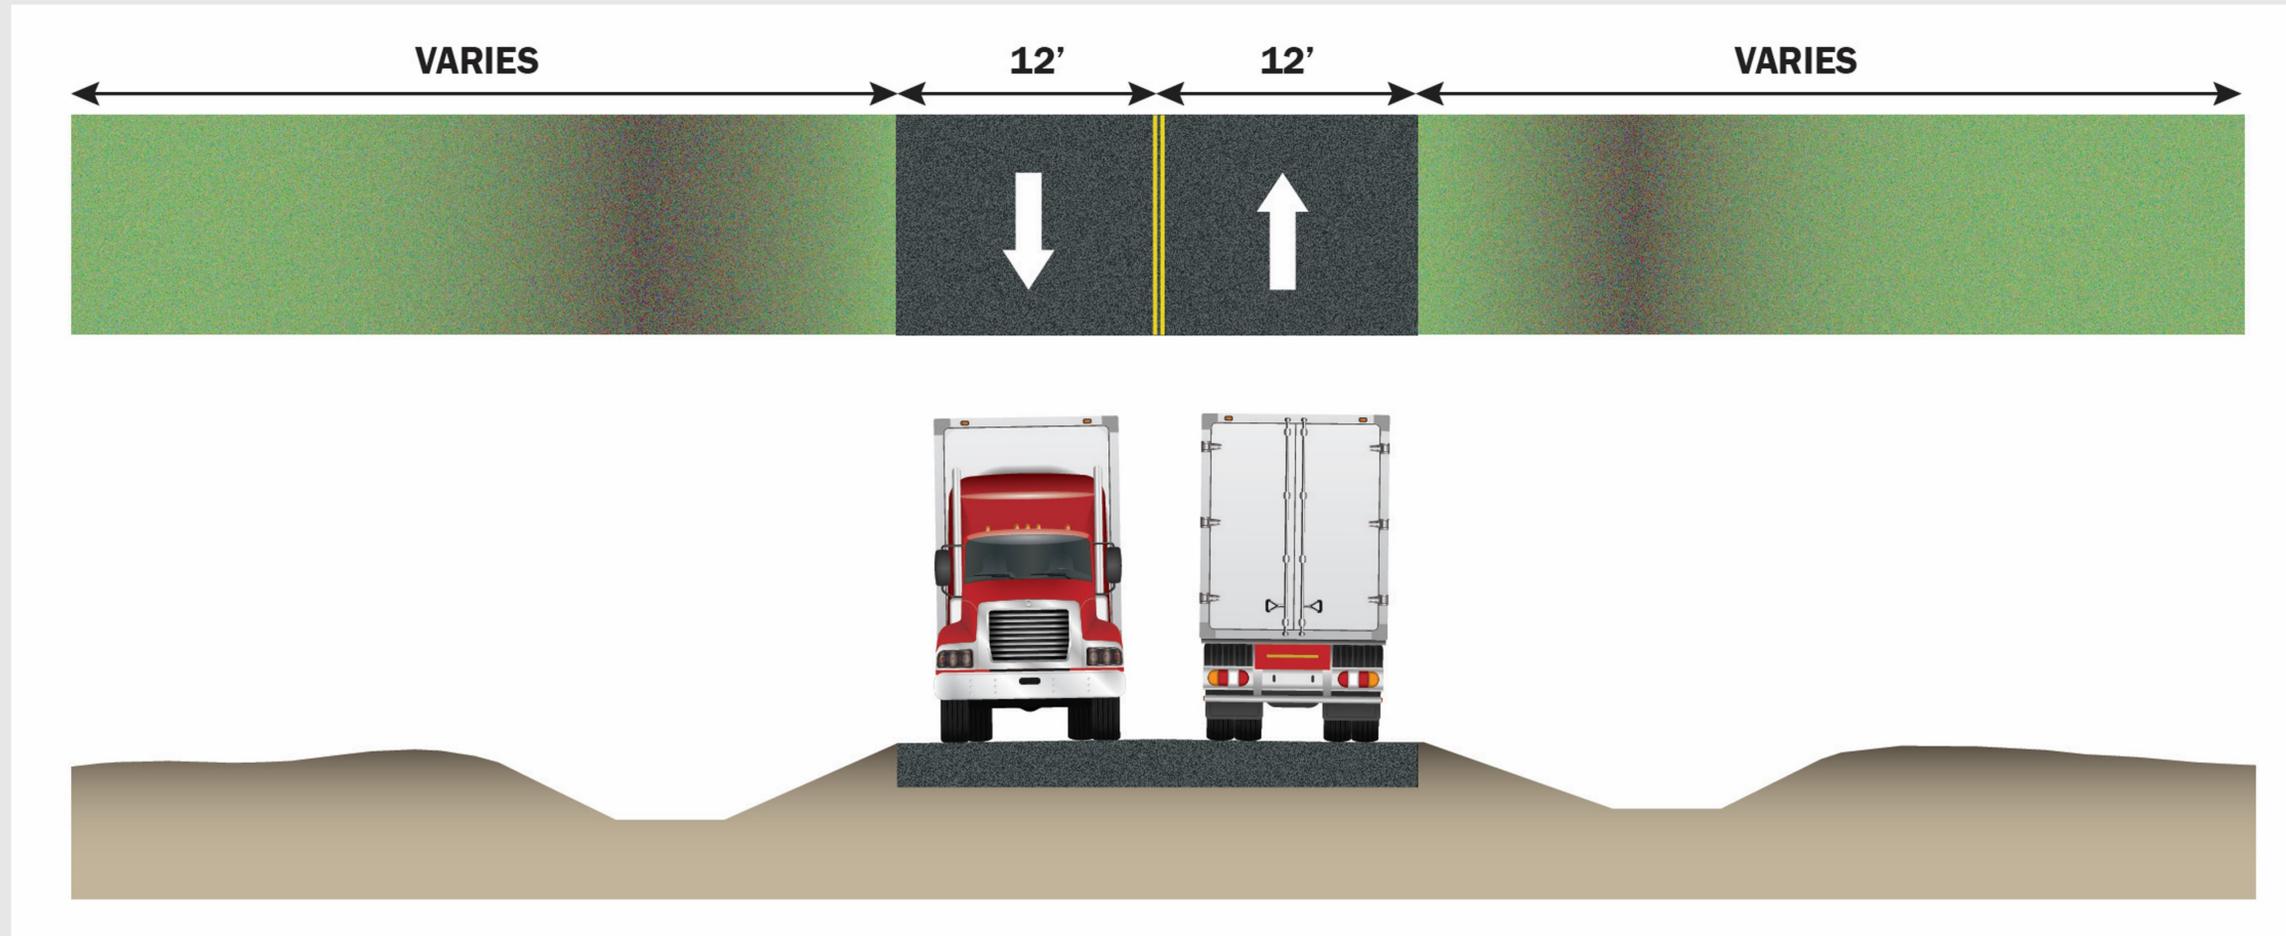


- Two undivided 12-foot travel lanes (one in each direction)
- Primarily open ditches
- No sidewalks

Mykawa Road Improvement Project

- **Widen the existing two-lane undivided roadway to a four-lane divided roadway**
- **Provide shared-use path (bicycles and pedestrians) from FM 518 to BW 8 and a sidewalk from FM 518 to McHard**
- **A curb-and-gutter storm water system along the entire project length**
- **Provide landscaping, street lighting, and modifications to existing traffic signals**
- **Approximately 25 acres of additional right-of-way acquisition, including detention, would be required**
- **Potential for the displacement of businesses and residences**

Proposed Typical Section


MYKAWA RD – FM 518 TO ORANGE ST

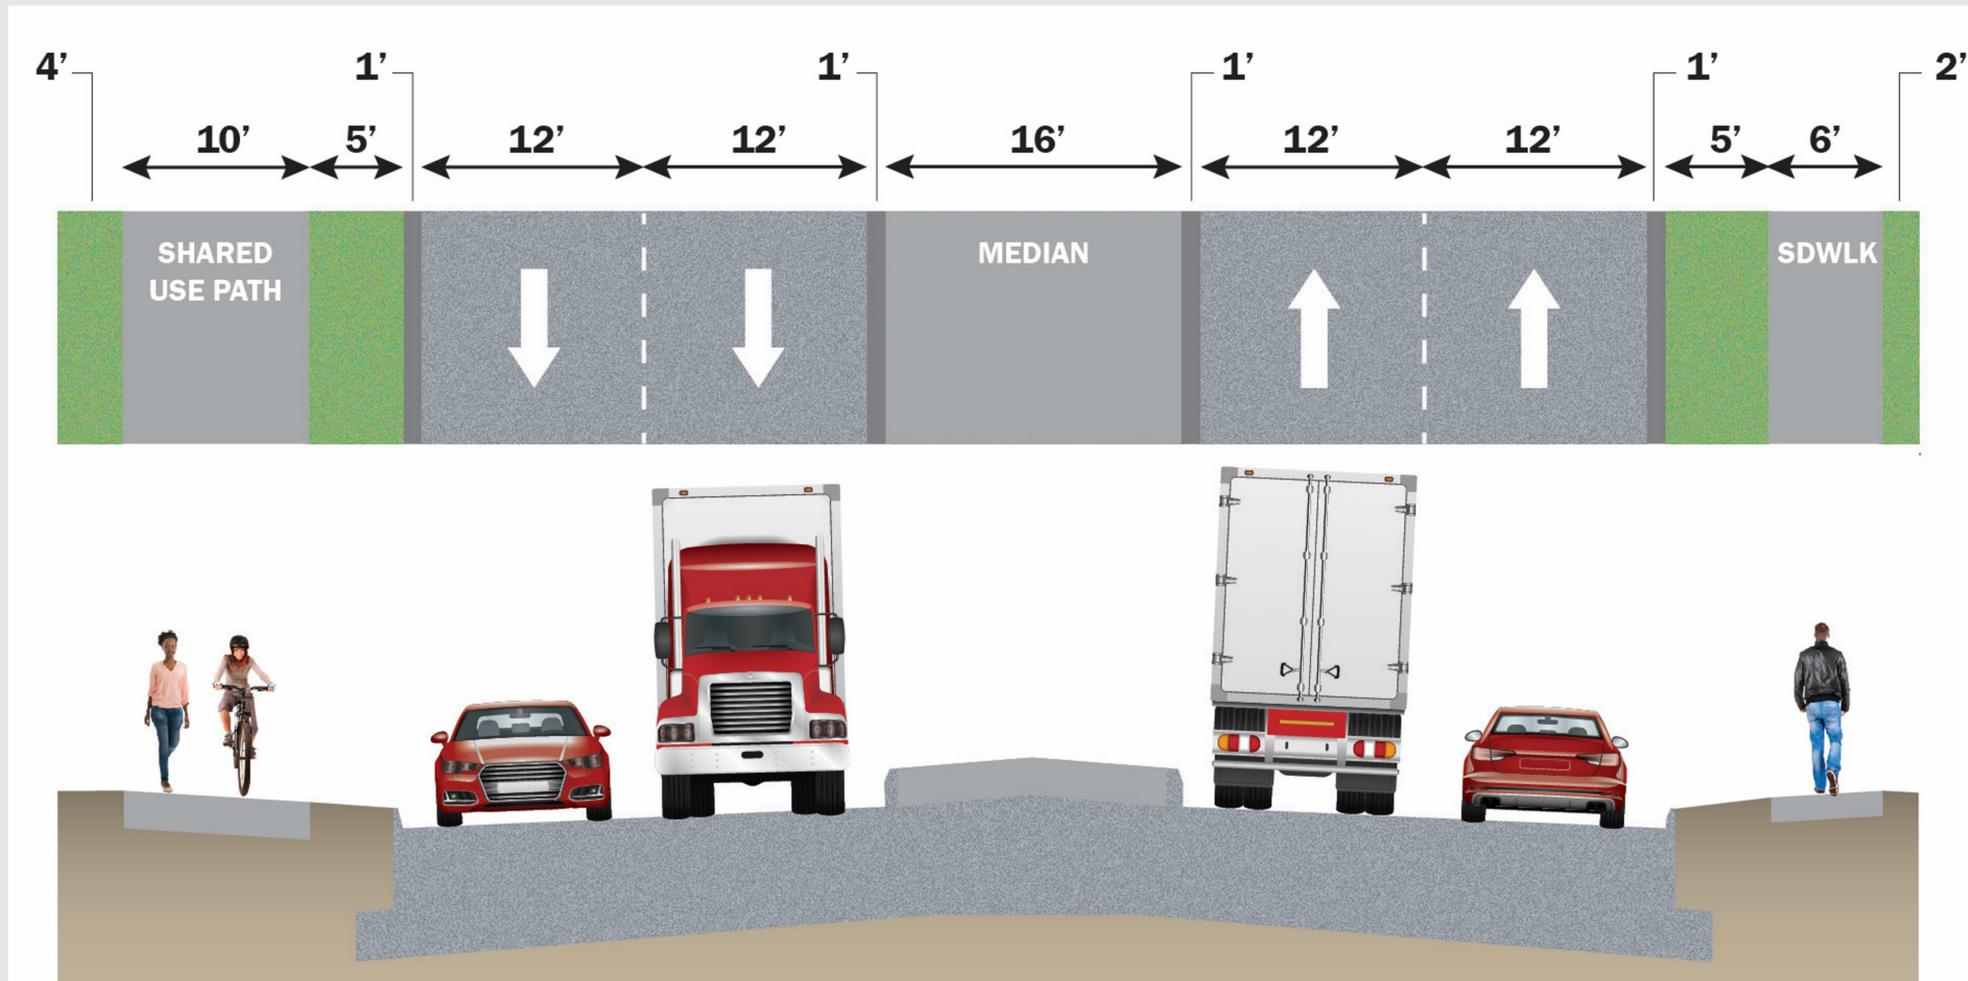

- Four 12-foot travel lanes (two in each direction)
- Raised median
- Curb with storm sewer
- Shared-use path and sidewalk

Proposed Typical Section


MYKAWA RD – ORANGE ST TO McHARD RD

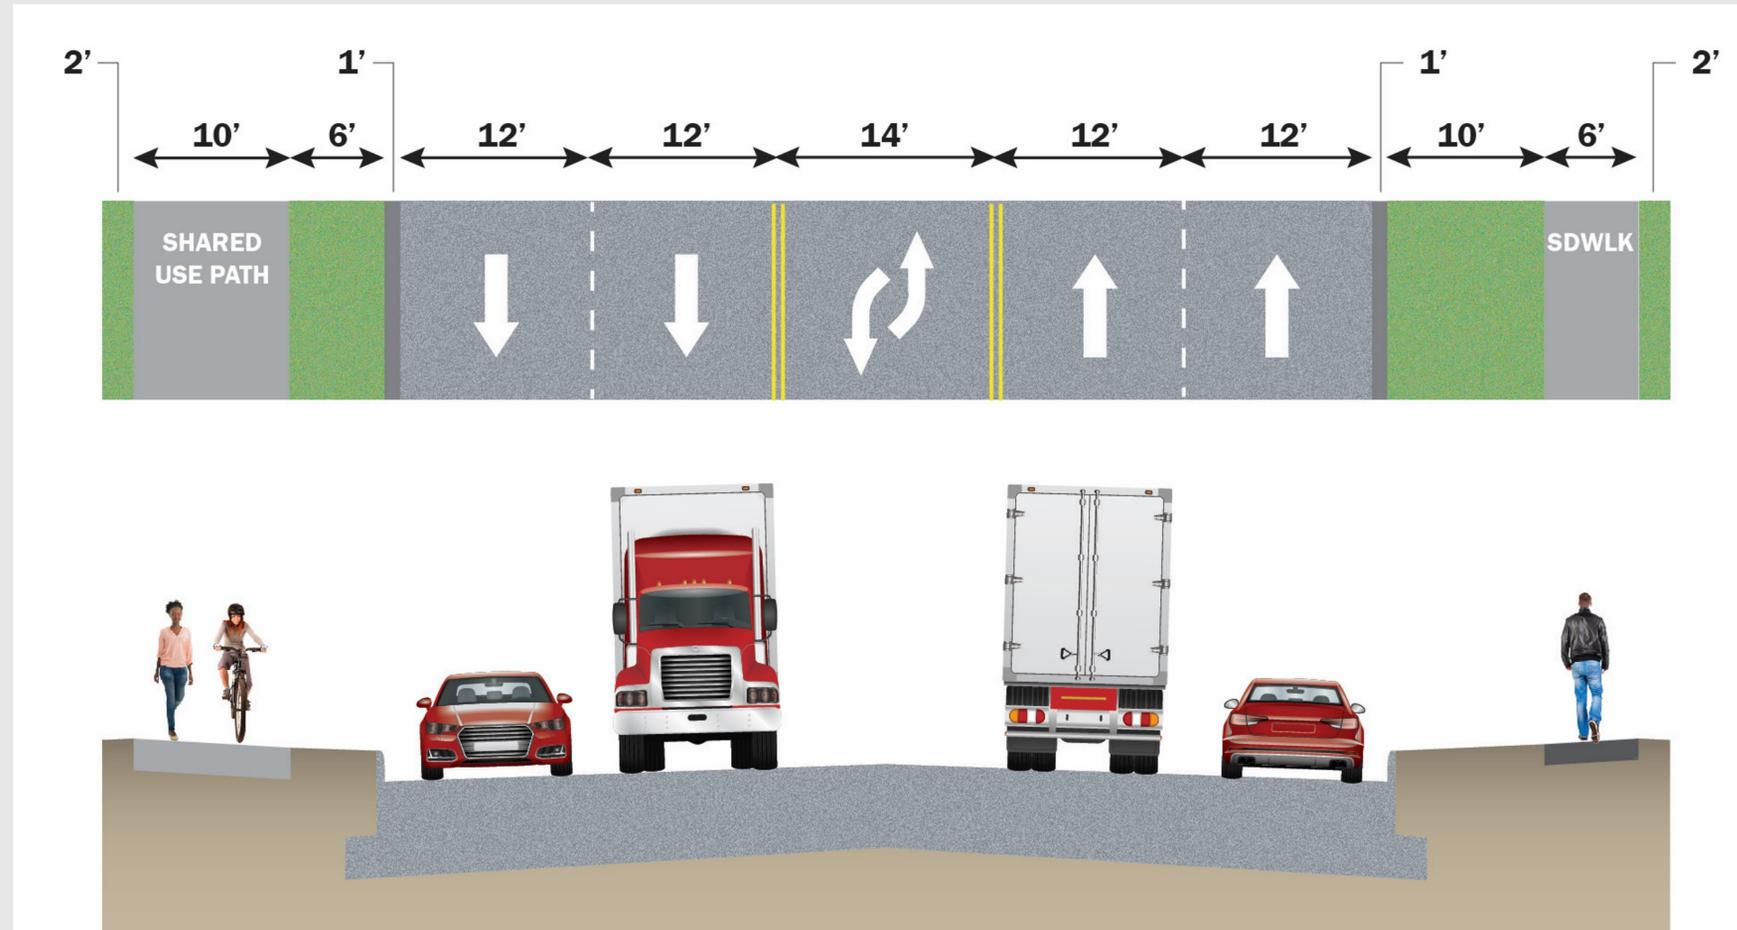

- Four 12-foot travel lanes (two in each direction)
- Divided flush median
- Curb with storm sewer
- Shared-use path and sidewalk

Proposed Typical Section

MYKAWA RD – McHARD RD TO BW 8

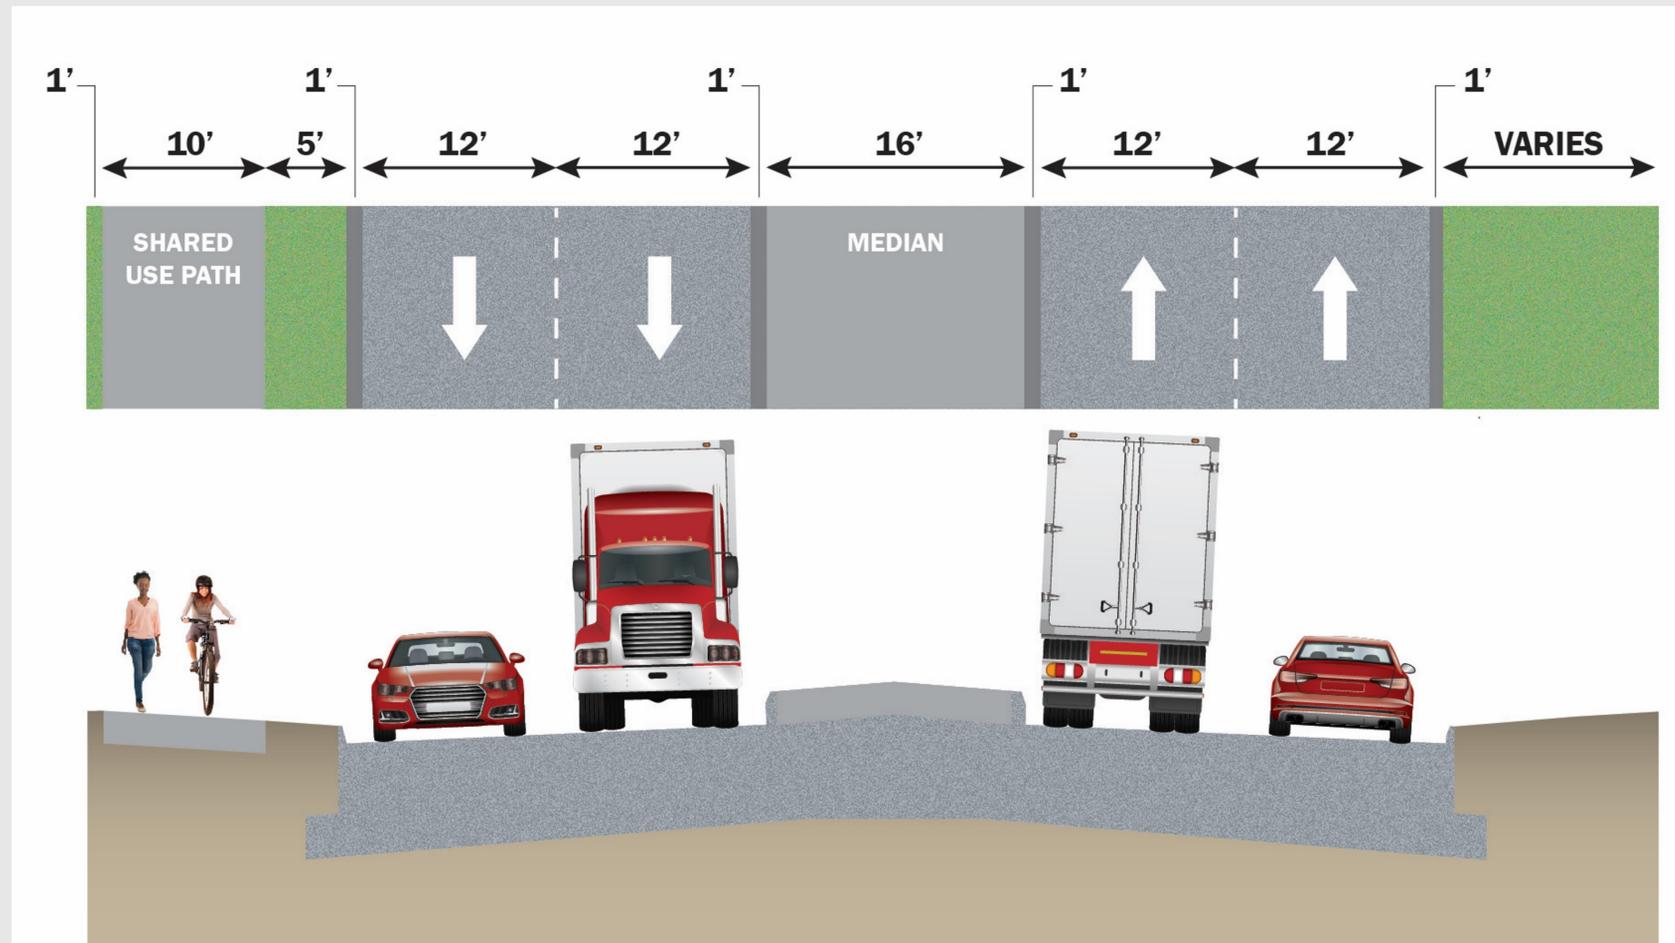

- Four 12-foot travel lanes (two in each direction)
- Raised median
- Curb with storm sewer
- Shared-use path

Next Steps

- Consider public meeting comments - 2019
- Conduct environmental study - 2019
- Consider Public Hearing/Notice to Afford Public Hearing - 2019
- Attain environmental approval - 2020
- Begin Right-of-Way acquisition - 2020
- Anticipate construction activities to begin - 2021

Public Meeting Comments

All comments must be submitted or postmarked by May 8, 2019.

Submit Comments **TONIGHT** by:
Placing a comment form in the comment box

Submit Comments by **MAIL** to:
TxDOT Houston District
Attn: Director of Project Development
P.O. Box 1386
Houston, Texas 77251-1386

Submit Comments by **EMAIL** to:
HOU-piowebmail@txdot.gov

ONLINE at:

<https://www.txdot.gov/inside-txdot/projects/studies/houston/mykawa-road.html>