
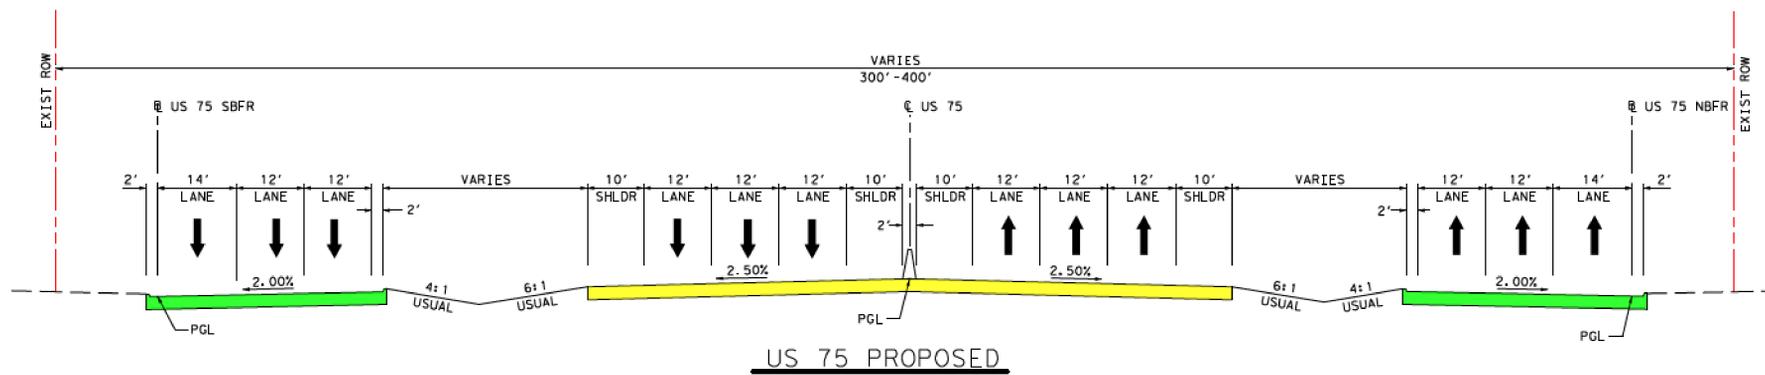




Typical Sections

US 75 Project from FM 1417 to FM 120, and US 82 Interchange Improvements

US 75 Ultimate

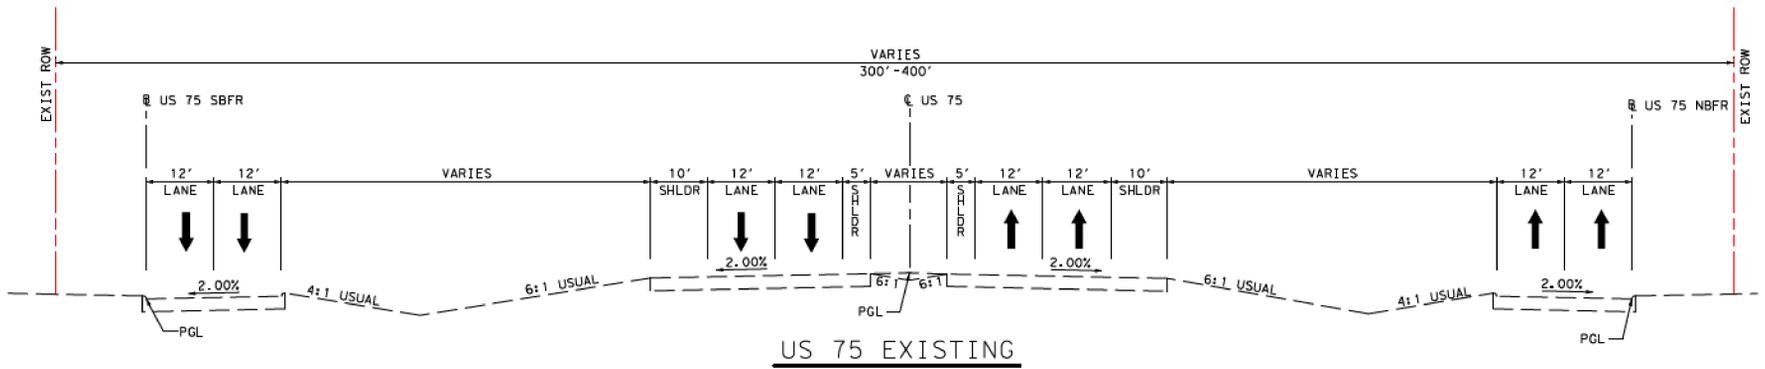



US 82 Ultimate

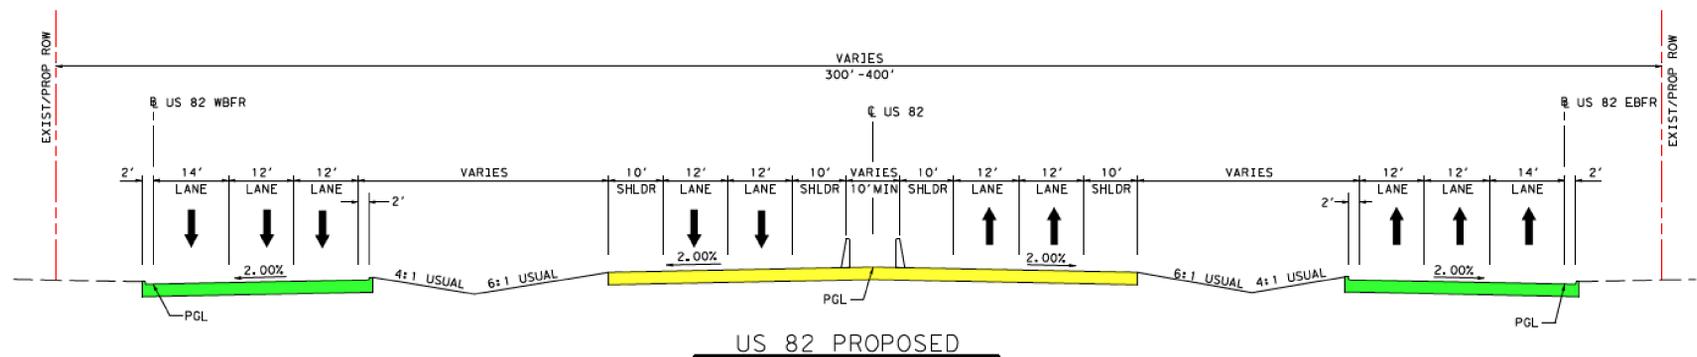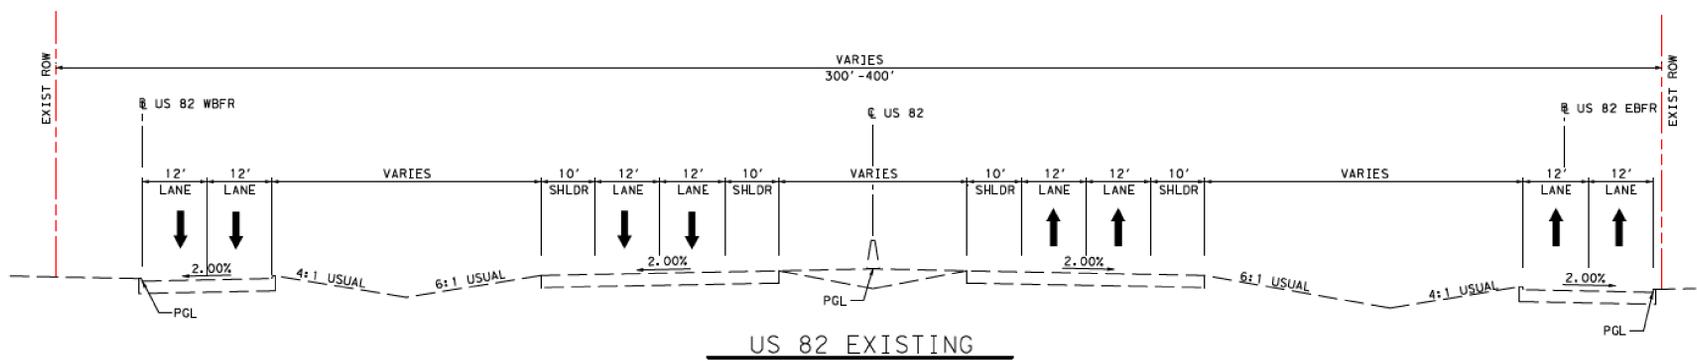

Typical Sections

US 75 Project from FM 1417 to FM 120, and US 82 Interchange Improvements

US 75 Phased Implementation

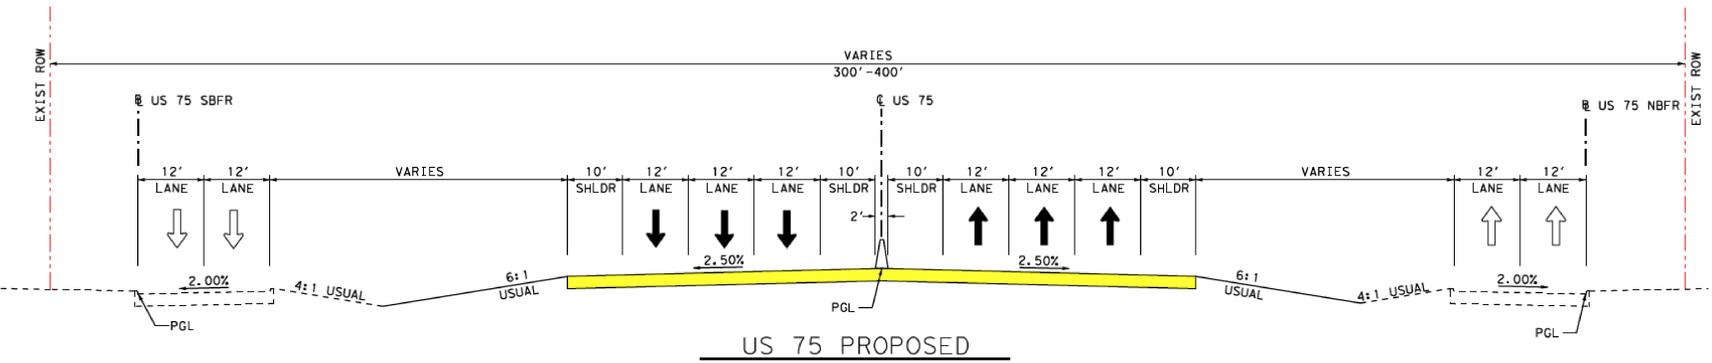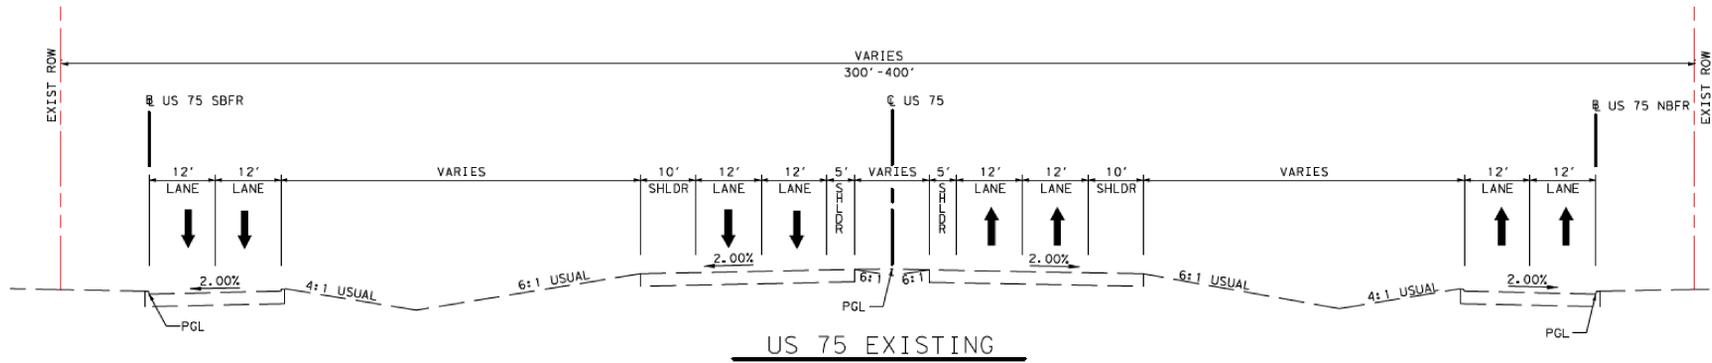

US 82 Phased Implementation

