




PRELIMINARY - SUBJECT TO CHANGE

PRELIMINARY - SUBJECT TO CHANGE

PRELIMINARY - SUBJECT TO CHANGE

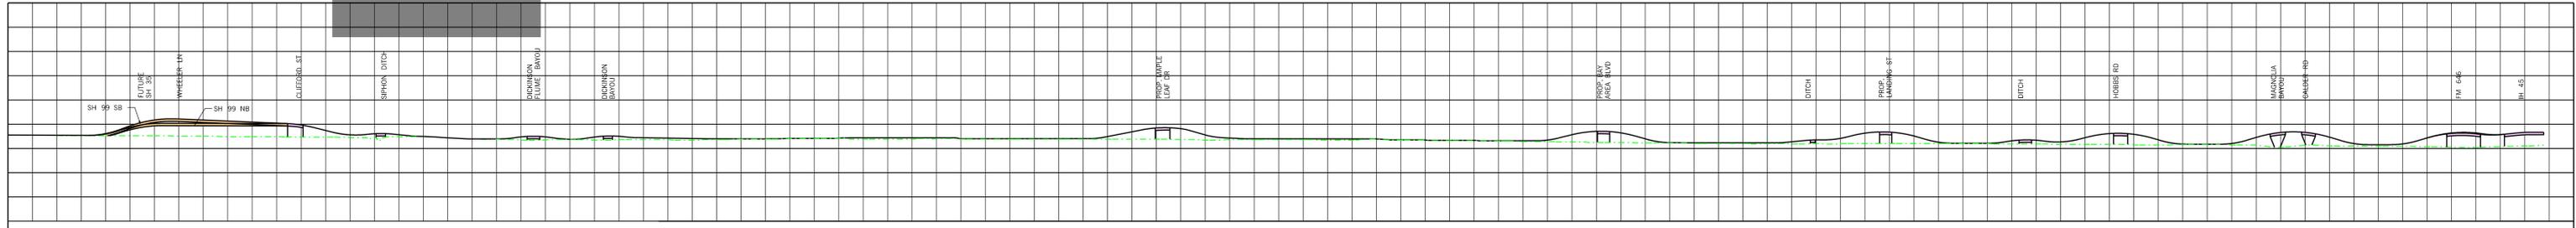

NOT A BIDDING DOCUMENT
 PRELIMINARY
 THIS PLAN IS SUBMITTED FOR INFORMATION ONLY.
 THE PLAN REPRESENTS AN INTERIM DESIGN
 WHICH IS SUBJECT TO CHANGE AND
 MUST NOT BE CONSIDERED AS FINAL.

The Grand Parkway Association
AZCOM
JACOBS
 GRAND PARKWAY SEGMENT B
 DIAGRAMMATIC LAYOUT
 SH 35 (ALVIN) TO I-45
 SHEET 3 OF 3

5/11/2016 10:00 AM
 C:\Users\jacob\Documents\Projects\GPB\Plan\GPB_Plan.dwg
 5/11/2016 10:00 AM
 C:\Users\jacob\Documents\Projects\GPB\Plan\GPB_Plan.dwg

P:_TRANS\GrandParkway\Assoc\60002029-GP-SegB\Drawings\GPB-Plan\GPB_Plan.dwg