


DISCLAIMER: The use of this standard is governed by the "Texas Engineering Practice Act". No warranty of any kind is made by TxDOT for any purpose whatsoever. TxDOT assumes no responsibility for the conversion of this standard to other formats or for incorrect results or damages resulting from its use.


DATE:
FILE:

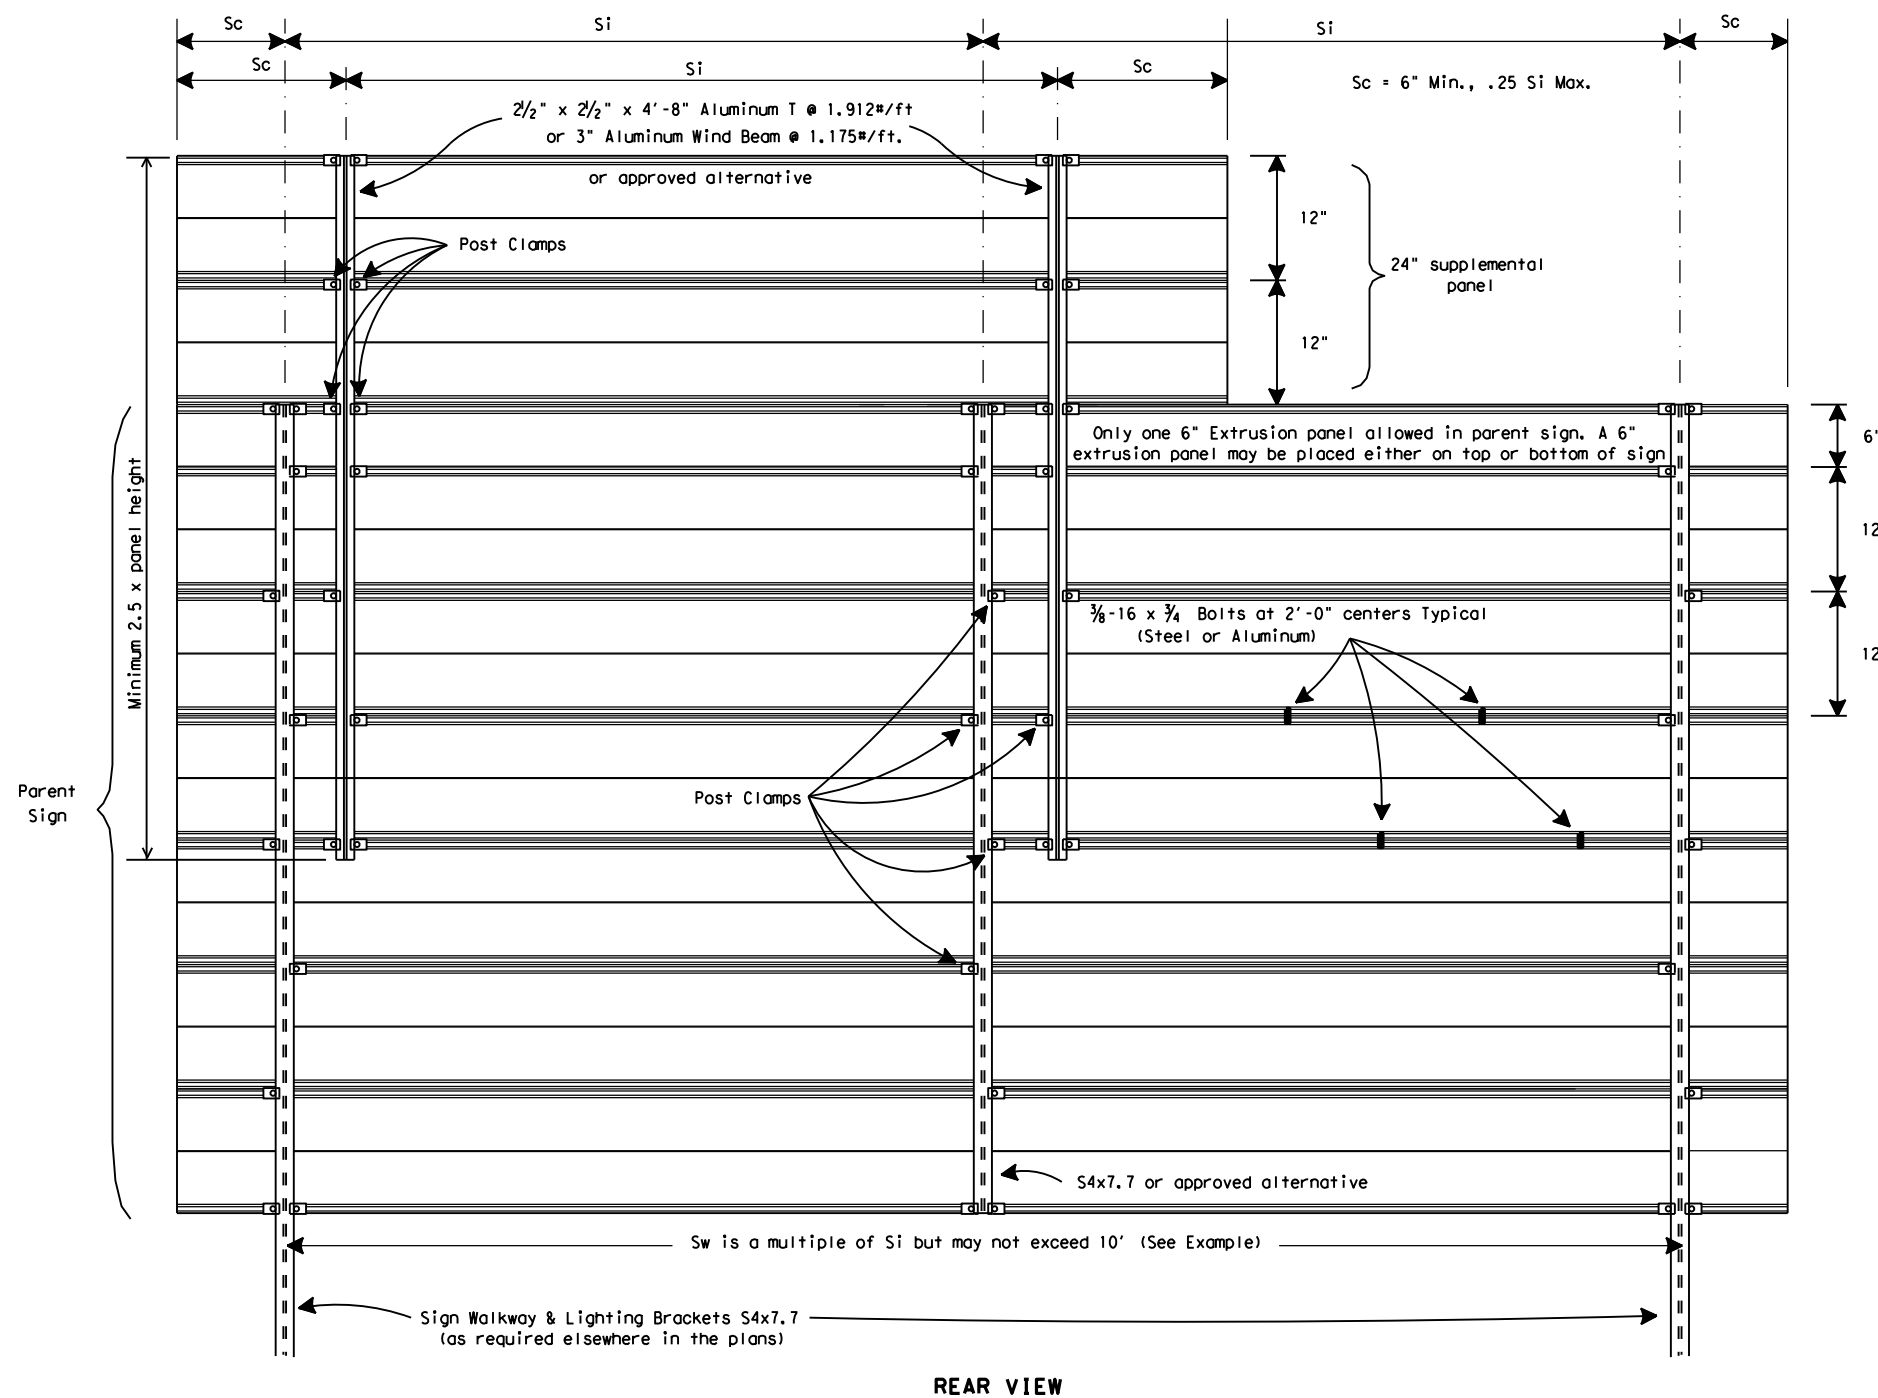

EXAMPLES (FOR DETERMINING Si and Sw)

NO.	ZONE	"d"	EXIT PANEL	WALKWAY	Si	Sw	COMMENT
1	1	15.0	YES	YES	4.5	9.0	Sw=2x(Si)
2	2	14.0	YES	NO	7.5	7.5	Sw = Si
3	1	15.0	NO	NO	8.5	8.5	Sw = Si
4	3	14.0	NO	YES	10.0	10.0	Sw = Si

Values shown for Si are maximum values. Si may be varied for different sign lengths and Truss mounting conditions. Sw should not exceed two times Si (Max.) or 10 feet.

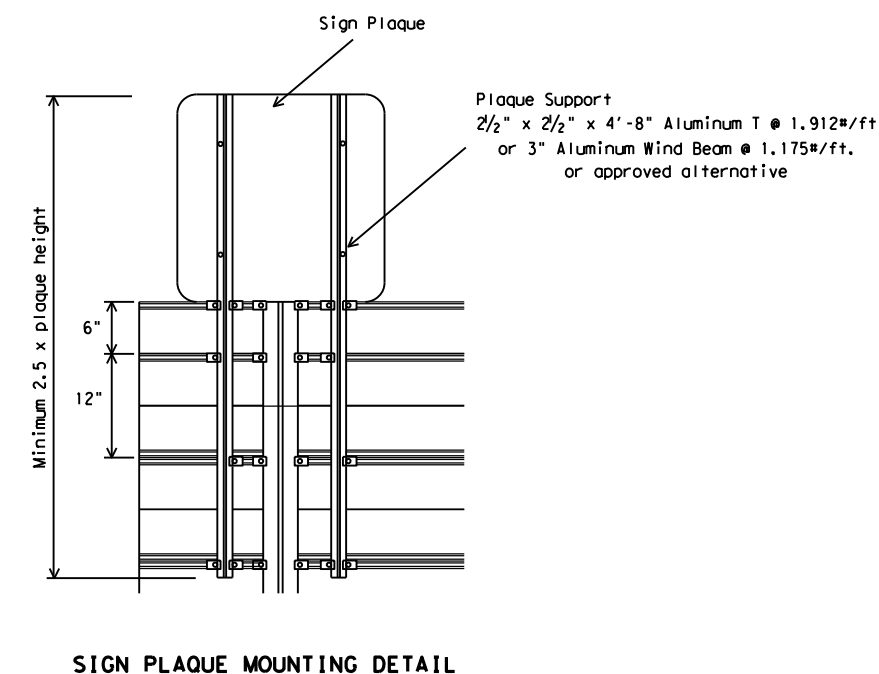

"d" Deepest Sign in Group (Ft.)	MAXIMUM SIGN SUPPORT SPACING "Si" (FEET)																			
	EXTRUDED ALUMINUM SIGN PANELS																			
	WITH EXIT NUMBER PANELS								WITHOUT EXIT NUMBER PANELS											
	WITH WALKWAYS				WITHOUT WALKWAYS				WITH WALKWAYS				WITHOUT WALKWAYS							
WIND ZONE	WIND ZONE	WIND ZONE	WIND ZONE	WIND ZONE	WIND ZONE	WIND ZONE	WIND ZONE	WIND ZONE	WIND ZONE	WIND ZONE	WIND ZONE	WIND ZONE	WIND ZONE	WIND ZONE	WIND ZONE	WIND ZONE				
1	2	3	4	1	2	3	4	1	2	3	4	1	2	3	4	1	2	3	4	
15	4.5	7	8	10	5	7	8	10	7	8	9	10	8.5	10	10	10				
14	6	7.5	9.5	10	6	7.5	9.5	10	8	9	10	10	10	10	10					
13	7.5	9	10	10	7.5	9	10	10	9	10	10	10	10	10	10					
12	8.5	10	10	10	8.5	10	10	10	10	10	10	10	10	10	10					
11 or less	10	10	10	10	10	10	10	10	10	10	10	10	10	10	10					

For fiberglass sign installations, see manufacturer's recommendations.

Texas Department of Transportation
Traffic Operations Division

**SIGN MOUNTING DETAILS-
OVERHEAD SIGNS
EXTRUDED ALUMINUM
SMD (2-4) -08**

© TxDOT December 1995	DN: TxDOT	CK: TxDOT	DW: TxDOT	CK: TxDOT	
9-08	REVISIONS	CONT	SECT	JOB	HIGHWAY
		DIST	COUNTY		SHEET NO.