

DISCLAIMER: The use of this standard is governed by the "Texas Engineering Practice Act". No warranty of any kind is made by TxDOT for any purpose whatsoever. TxDOT assumes no responsibility for the conversion of this standard to other formats or for incorrect results or damages resulting from its use.

DATE: FILE:

APPLICABLE STANDARDS SHEETS

OVERHEAD SIGN BRIDGE STANDARDS:

- OSB-SE
- OSB-Z#
- OSB-Z#1
- HOSB-Z#
- HOSB-Z1L
- HOSB-Z#1
- OSBT
- OSBC
- OSBC-SC-Z#
- OSBS-SC
- OSB-FD
- OSB-FD-SC

CANTILEVER OVERHEAD SIGN SUPPORT STANDARDS:

- COSS-SE
- COSS-Z#-10
- HCOSS-Z#-10
- COSS-Z21-10
- COSS-Z#&Z#1-10
- COSSD
- COSSF
- COSS-FD

Note: # = Wind Zone number 1, 2, 3 or 4

HIGH MAST ILLUMINATION POLE STANDARDS:

- HMIP-98
- HMIF-98


WALKWAYS AND BRACKETS STANDARDS:

- SWW
- SB(SWL-1)

TRAFFIC SIGNAL POLE STANDARDS:

- SP-80
- SP-100
- SMA-80
- SMA-100
- DMA-80
- DMA-100
- MA-C
- MAC (ILSN)
- MAD-D
- TS-FD
- LUM-A
- CFA
- LMA
- TS-C
- MA-DPD

NOTE: Structures north of ice line to be designed for ice.

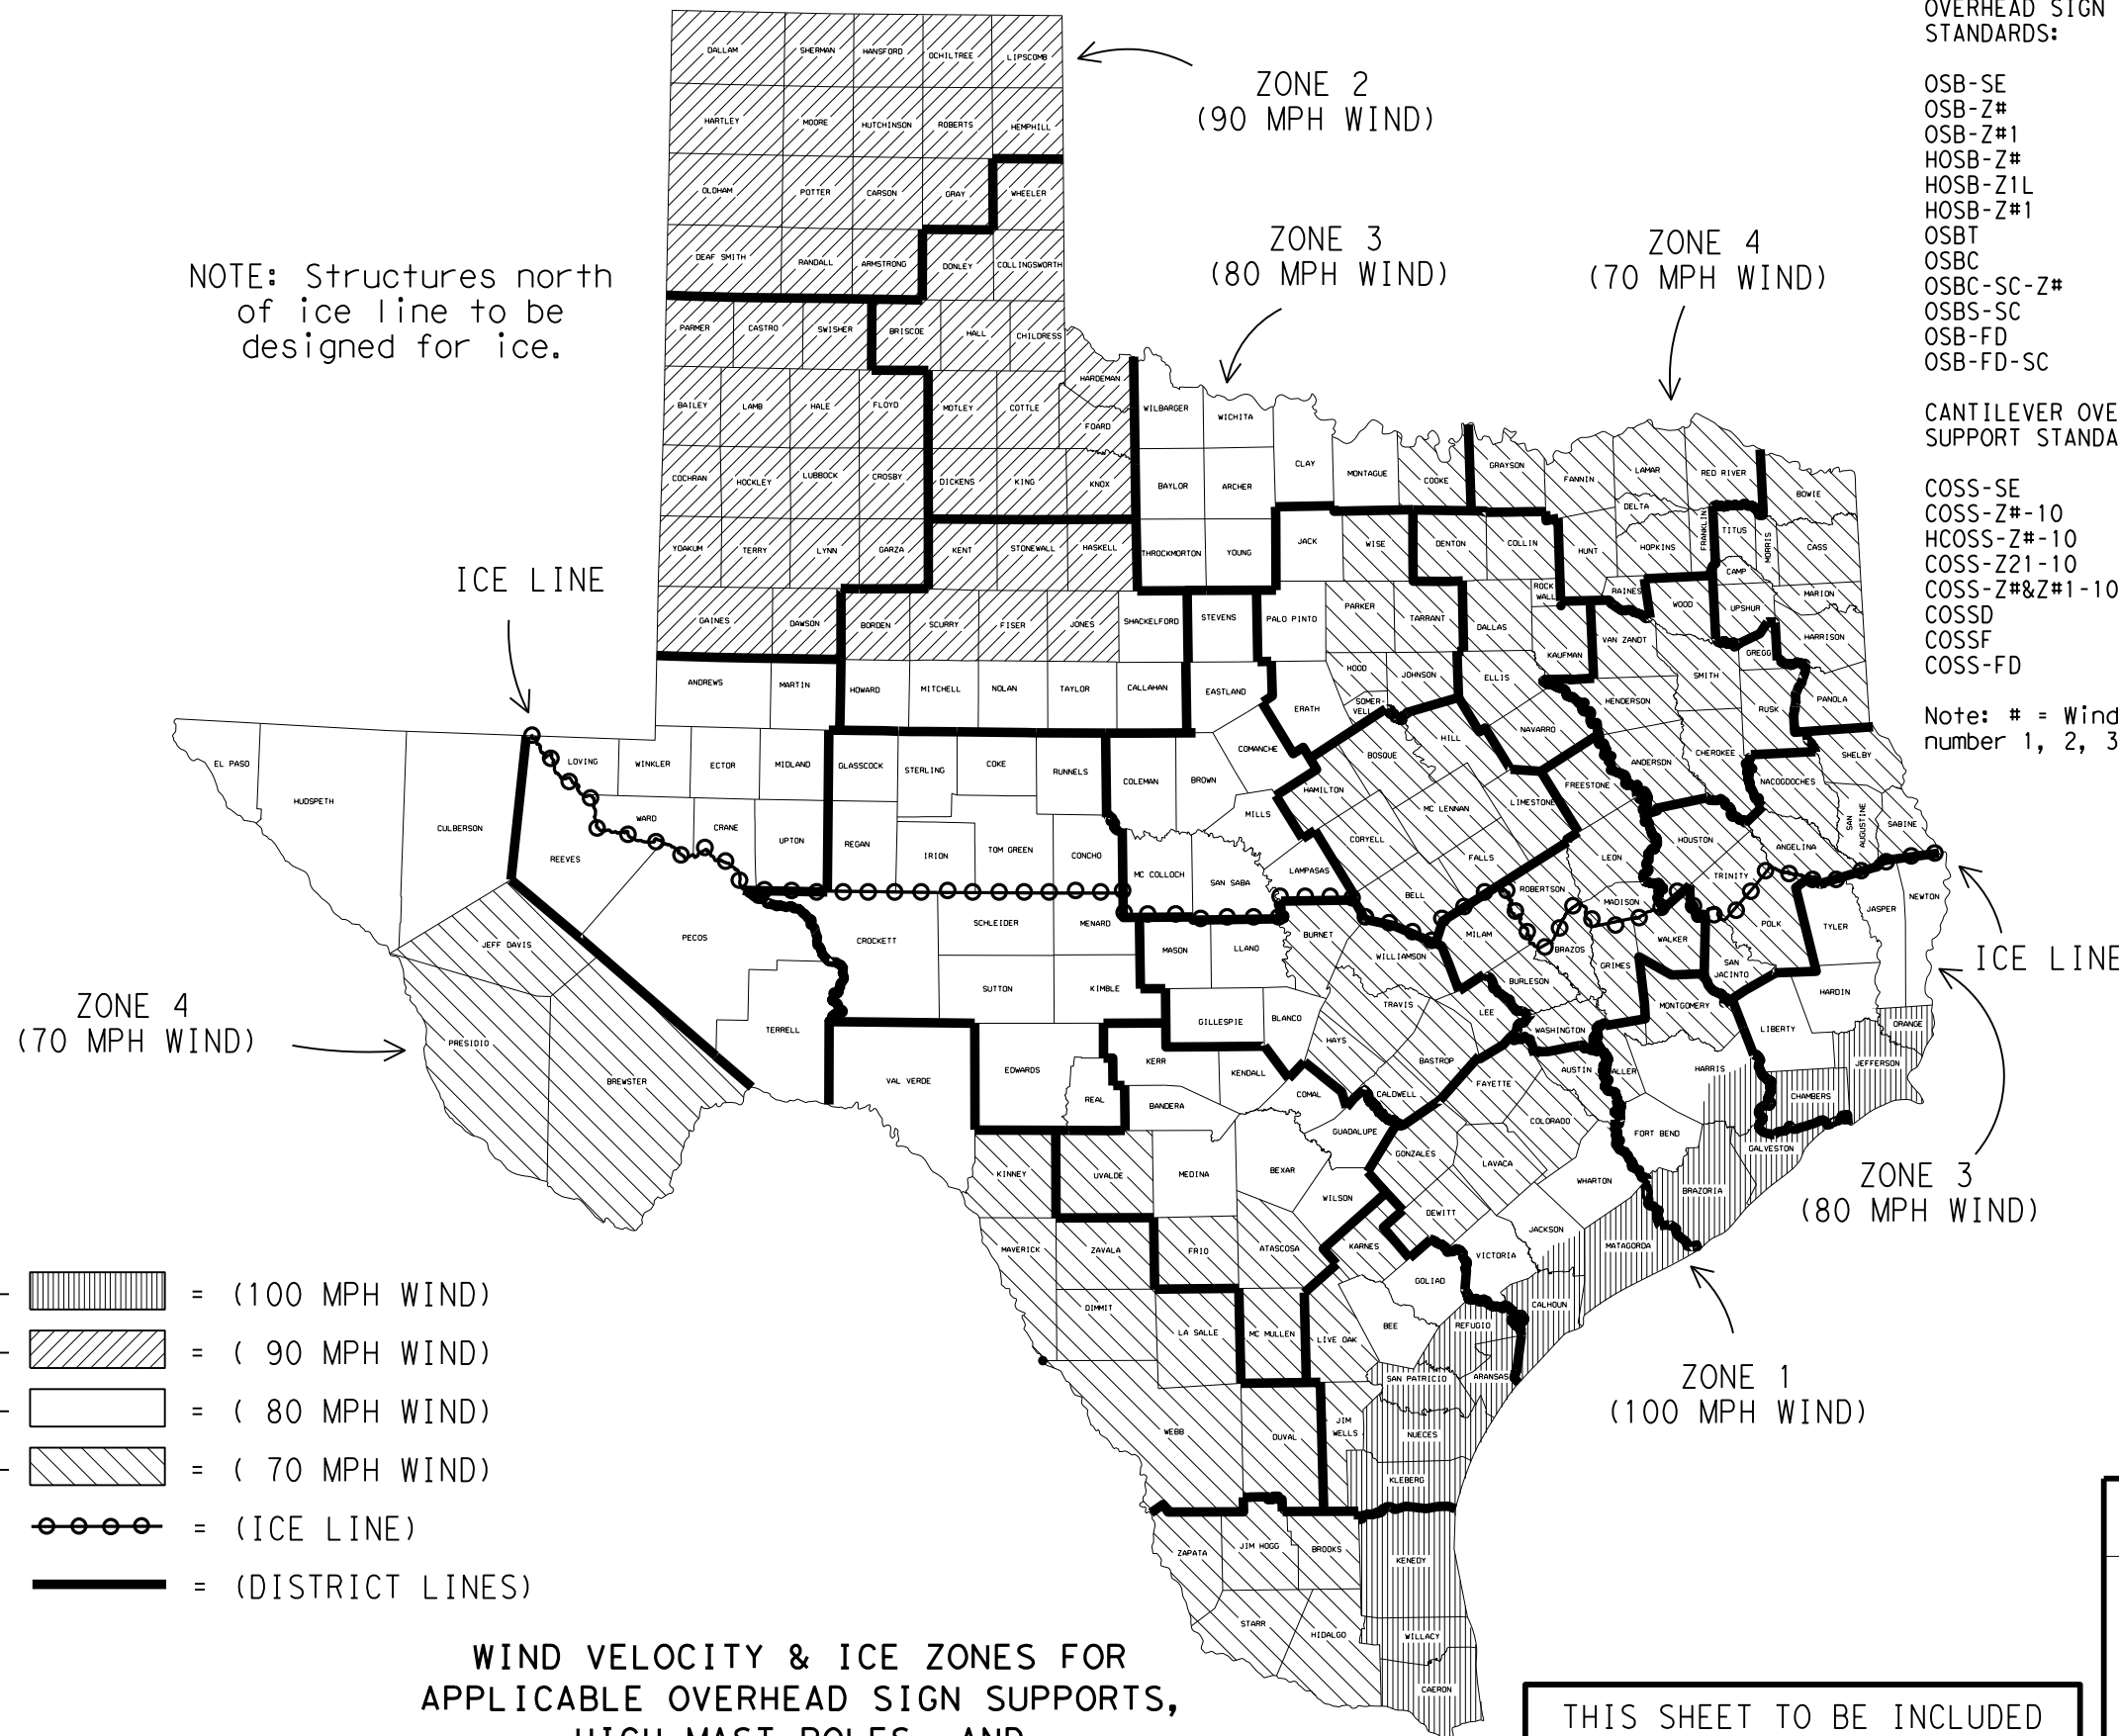

LEGEND

- ZONE 1 - [diagonal lines] = (100 MPH WIND)
- ZONE 2 - [diagonal lines] = (90 MPH WIND)
- ZONE 3 - [diagonal lines] = (80 MPH WIND)
- ZONE 4 - [diagonal lines] = (70 MPH WIND)
- [dashed line with circles] = (ICE LINE)
- [solid black line] = (DISTRICT LINES)

WIND VELOCITY & ICE ZONES FOR APPLICABLE OVERHEAD SIGN SUPPORTS, HIGH MAST POLES, AND TRAFFIC SIGNAL POLES

Based on 50 Year Mean Recurrence Interval of Fastest Mile Wind Velocity at 33 feet height.

THIS SHEET TO BE INCLUDED IN ALL P.S.&E. PACKAGES CONTAINING ONE OR MORE OF THE APPLICABLE STANDARD SHEETS LISTED HEREON

FOR HARRIS CO. ONLY
Zone line is just North of US 90, around on the North, West and South sides of IH 610 and down the West side of SH 288.

FOR JACKSON CO. ONLY
Zone line is just North of SH 616.

		Traffic Operations Division Standard	
<h2>WIND VELOCITY AND ICE ZONES</h2> <h3>WV & IZ-14</h3>			
FILE: windice.dgn	DN: TxDOT	CK: TxDOT	DW: TxDOT
© TxDOT April 1996	CONT	SECT	JOB
REVISIONS			
8-14-Added list of applicable standards, restricting use to structures designed for Fastest Mile wind speeds.	DIST	COUNTY	SHEET NO.