


PROPERTY OWNERSHIP
 (ALL DATA OBTAINED FROM TARRANT COUNTY CENTRAL APPRAISAL DISTRICTS, MARCH 21, 2009)

PARCEL	OWNER	TENANT
85	FORT WORTH, CITY OF	
86	ALLIANCE #5 BLDG PRVTS LP	MELLS FARGO #120303
		PRODUCE
		MANPOWER
		FASTFISONS
87	ALLIANCE # 5 BUILDING PRVTS	JPS FAMILY & URGENT CARE
		MOBILE
		ALLIANCE TEXAS STATION/QUIK
		FORTUNA ITALIAN BISTRO
88	TEXAS BANK	COMPASS BANK
89	ADL DEVELOPMENT LP	
90	ADL DEVELOPMENT LP	
91	ALLIANCE # 5 BUILDING PRVTS	SONNY BRYAN SMOKEHOUSE
		CONCRETE STARTING
		BELLAGUOSTA AEROSPACE CO
		ALLIANCE DENTAL
		SMOOTH FISH BAR+BBQ
		WESTPORT PHYSICAL THERAPY
		SUBWAY #10896
		WESTPORT FAMILY MEDICINE
		WILLBROS CONSTRUCTION SERVICE
		TEXAS COALITION FOR ANIMAL P
92	FORT WORTH, CITY OF	
93	SAGAMORE FORT WORTH LP	
94	ADL DEVELOPMENT LP	HAMPTON INN & SUITES
95	HERITAGE COMMONS III LTD	
96	HERITAGE COMMONS III LTD	
97	UNKNOWN	
97A	UNKNOWN	
97B	UNKNOWN	
97C	UNKNOWN	
97D	ADL DEVELOPMENT LP	
97E	ADL DEVELOPMENT LP	
97F	ADL DEVELOPMENT LP	
98	ADL DEVELOPMENT LP	
99	MT OLIVET CEMETERY ASSN	
99A	MT OLIVET CEMETERY ASSN	

- LEGEND:**
- SHOULDER
 - LANES
 - SHOULDER
 - GENERAL PURPOSE LANES (GP LANES)
 - MANAGED LANES (ML)
 - RAMPS/MANAGED LANE RAMPS
 - FRONTAGE ROADS/CITY STREETS
 - DIRECT CONNECTORS
 - PRELIMINARY STRUCTURE LIMITS AND POSSIBLE BENT/COLUMN LOCATIONS
 - PROPOSED SIDEWALKS
 - PROPOSED RAMP GORE AREA
 - EXISTING PAVEMENT REMOVAL
 - RIGHT-OF-WAY ACQUISITION AREA
 - DISPLACED BUSINESS
 - TRAFFIC DIRECTION
 - PRELIMINARY PROPOSED RETAINING WALL
 - PROPERTY OWNER NUMBER
 - PROPERTY LINE
 - EXISTING RIGHT-OF-WAY(R.O.W.)
 - PROPOSED RIGHT-OF-WAY(R.O.W.)
 - PROPOSED ACCESS DENIED

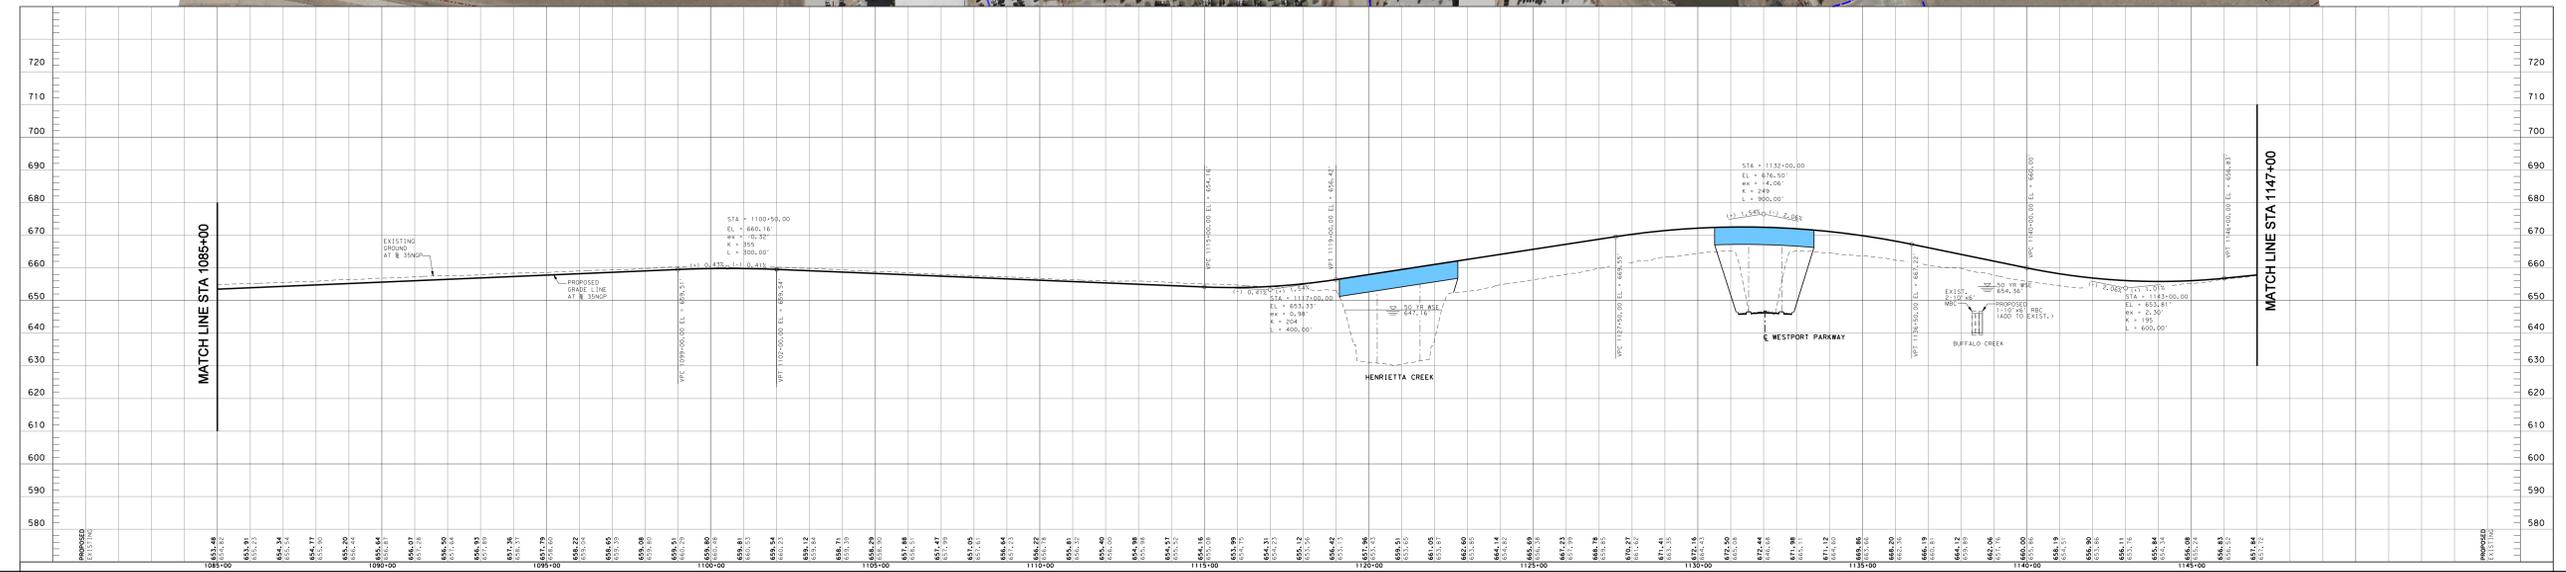

ROLL 2 OF 11

TEXAS DEPARTMENT OF TRANSPORTATION
 FORT WORTH DISTRICT
 MARIBEL P. CHAVEZ, P.E. DISTRICT ENGINEER
PUBLIC HEARING DISPLAY
IH 35W
 FROM IH 820 TO SOUTH OF SH 114
 TARRANT & DENTON COUNTIES, TEXAS
DECEMBER 15, 2011

ROADWAY TYPE	DESIGN SPEED	FUNCTIONAL CLASSIFICATION
IH 35W GENERAL PURPOSE LANES	70 MPH	URBAN FREEWAY
US 820 SBP & SB TO MAIN LANES	70 MPH	URBAN FREEWAY
MANAGED LANES	70 MPH	URBAN FREEWAY
DIRECT CONNECTORS	45 MPH*	URBAN FREEWAY
IH 35W SOUTH TO US 820 SBP	40 MPH	URBAN FREEWAY
IH 35W NORTH TO SH 114 EAST	40 MPH	URBAN FREEWAY
RAMPS/MANAGED LANE RAMPS	45 MPH**	URBAN FREEWAY
SB IH 35W TO SH 114	80 MPH	URBAN FREEWAY
COLLECTOR/DISTRIBUTORS	40 MPH	URBAN PRINCIPAL/ARTERIAL
FRONTAGE ROADS	40 MPH	URBAN COLLECTOR STREET
CITY STREETS	30 MPH	URBAN LOCAL STREET

* AS SHOWN UNLESS NOTED OTHERWISE
 ** FOR STOPPING SIGHT DISTANCE UNLESS NOTED OTHERWISE

AERIAL PHOTOGRAPHY: JANUARY 2009

NOT INTENDED FOR CONSTRUCTION, BIDDING, AND/OR PERMIT PURPOSES

Texas Department of Transportation
 1301 North East Street, Suite 1000
 Fort Worth, Texas 76102
 DATE: DECEMBER 15, 2011