
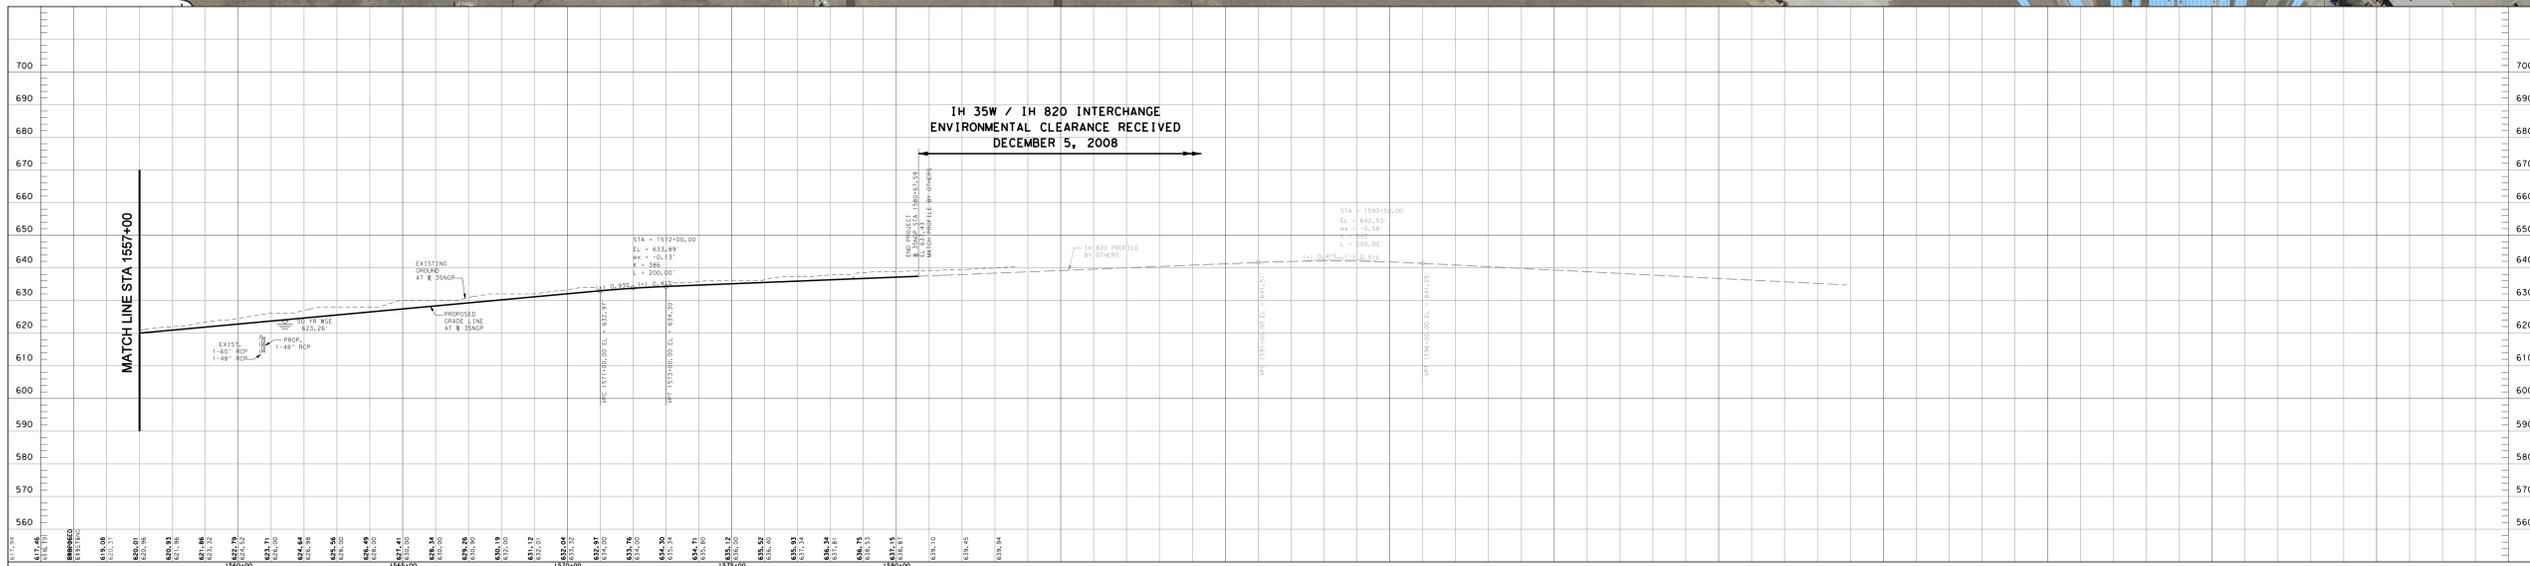


PROPERTY OWNERSHIP
(ALL DATA OBTAINED FROM TARRANT COUNTY CENTRAL APPRAISAL DISTRICT, MARCH 27, 2009)

PARCEL	OWNER	TENANT
206	STONELEIGH AT FOSSIL CREEK BOON	
207	HUNT WOODLINE REALTY CORP	
208	F31 RESTAURANT DEVELOPMENT, L.D	SALTGRASS STEAKHOUSE #217
209	KILMINGTON TRUST CO TR	UNITED ARTISTS FOSSIL CREEK
211	BROADHOLLOW 1710 LTD PARTNERSHIP	NORTH FT WORTH BAPTIST CHURCH
212	WGA DEVELOPMENT INC	
214	WGA DEVELOPMENT INC	
220	FOSSIL CREEK ASSOC INC	
221	SPRINGRIDGE TEXAS LP	ON THE BORDER CAFE
304	HEFEMI CORP	
305	WGA DEVELOPMENT INC	

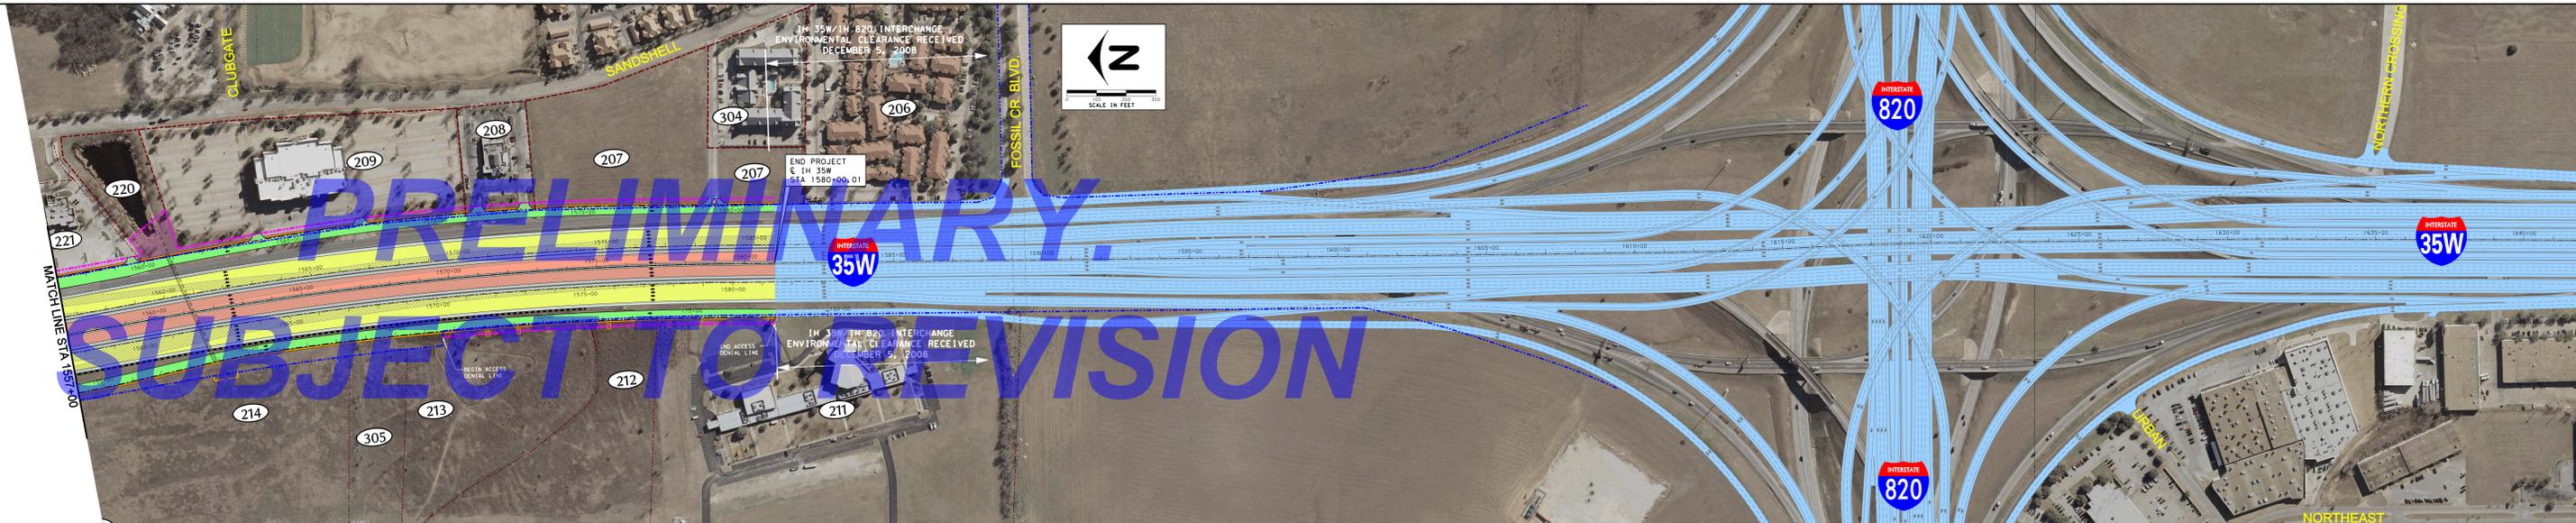

- LEGEND:**
- SHOULDER: TRAVEL SHOULDER
 - GENERAL PURPOSE LANES (GP LANES)
 - MANAGED LANES (ML)
 - RAMPS/MANAGED LANE RAMPS
 - FRONTAGE ROADS/CITY STREETS
 - DIRECT CONNECTORS
 - PRELIMINARY STRUCTURE LIMITS AND POSSIBLE BENT/COLUMN LOCATIONS
 - PROPOSED SIDEWALKS
 - PROPOSED RAMP GORE AREA
 - IH 35W/IH 820 INTERCHANGE
 - EXISTING PAVEMENT REMOVAL
 - RIGHT-OF-WAY ACQUISITION AREA
 - TRAFFIC DIRECTION
 - PRELIMINARY PROPOSED RETAINING WALL
 - PROPERTY OWNER NUMBER
 - PROPERTY LINE
 - EXISTING RIGHT-OF-WAY (R.O.W.)
 - EXISTING ACCESS DENIED
 - PROPOSED RIGHT-OF-WAY (R.O.W.)
 - PROPOSED ACCESS DENIED
 - DRAINAGE EASEMENT

ROLL 9 OF 11

TEXAS DEPARTMENT OF TRANSPORTATION
FORT WORTH DISTRICT
MARIBEL P. CHAVEZ, P.E. DISTRICT ENGINEER
PUBLIC HEARING DISPLAY

IH 35W
FROM IH 820 TO SOUTH OF SH 114
TARRANT & DENTON COUNTIES, TEXAS
DECEMBER 15, 2011

ROADWAY TYPE	DESIGN SPEED	FUNCTIONAL CLASSIFICATION
IH 35W GENERAL PURPOSE LANES	75 MPH	URBAN FREEWAY
US 81/35W 20' & 18'-10" MAN LANE	75 MPH	URBAN FREEWAY
MANAGED LANES	75 MPH	URBAN FREEWAY
DIRECT CONNECTORS	45 MPH	URBAN FREEWAY
IH 35W SOUTH TO US 81/35W	45 MPH	URBAN FREEWAY
IH 35W NORTH TO SH 114/EAST	45 MPH	URBAN FREEWAY
RAMP/MANAGED LANE RAMPS	45 MPH	URBAN FREEWAY
SH 114 TO SH 170	80 MPH	URBAN FREEWAY
COLLECTOR/DISTRIBUTORS	45 MPH	URBAN PRINCIPAL ARTERIAL
FRONTAGE ROADS	40 MPH	URBAN COLLECTOR STREET
CITY STREETS	30 MPH	URBAN LOCAL STREET

AERIAL PHOTOGRAPHY: JANUARY 2009

NOT INTENDED FOR CONSTRUCTION, BIDDING, AND OR PERMIT PURPOSES

Texas Department of Transportation
1001 North East Street
Austin, Texas 78701
512.463.1000