


DETAIL "A"

SECTION A-A
NEW CONSTRUCTION
ITEM 529 - CONC CURB (U-TURN)

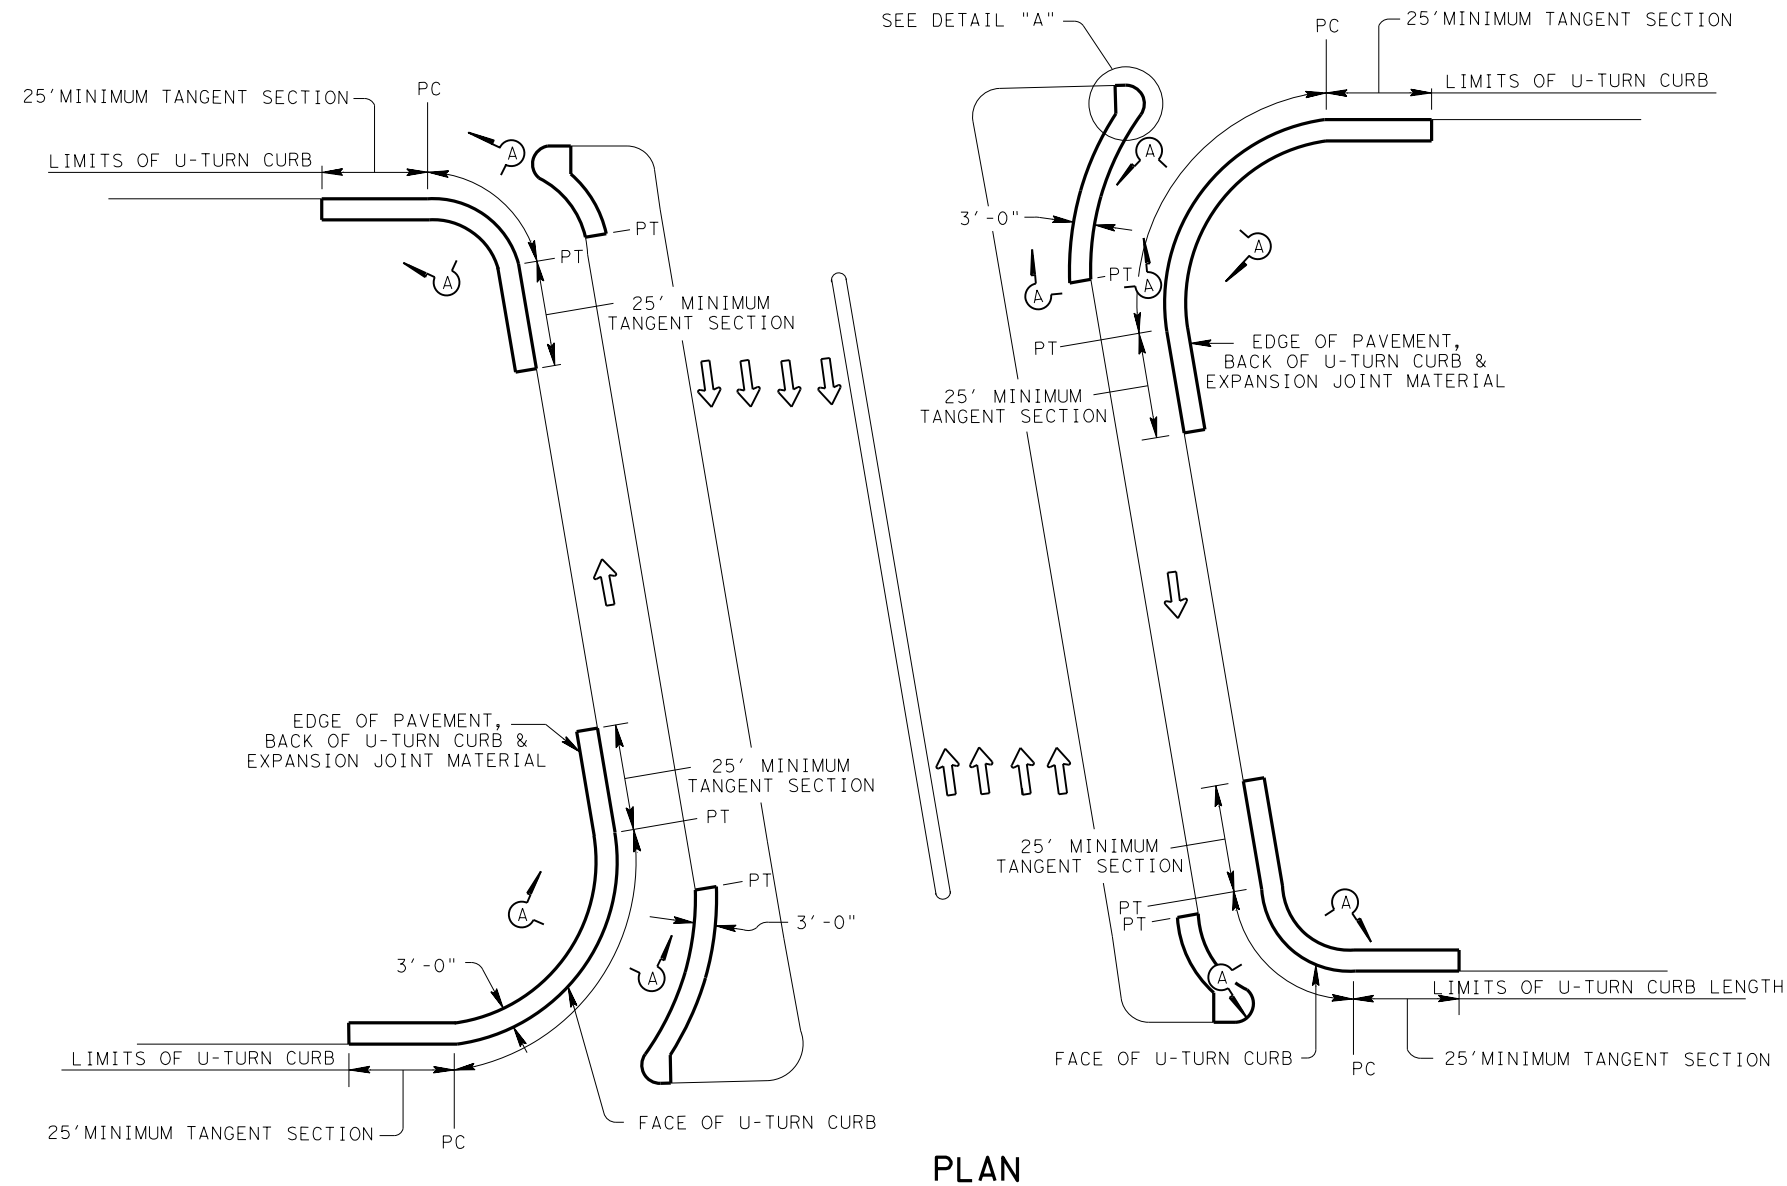

PLAN

NOTE:

1. U-TURN CURB MEASURED BY THE FOOT ALONG THE FACE OF THE CURB.

LEGEND:

- R = RADIUS
- ⊗ = LIMITS OF PAY FOR U-TURN CURB WIDTH



U-TURN CURB DETAIL
NEW CONSTRUCTION

HOU-U-CURB

FILE: UCURBNEW.DGN	DN: TxDOT	CK: TxDOT	DW: TxDOT	CK: TxDOT
© TxDOT 2014	DIST	FED REG	PROJECT NO.	SHEET
REVISIONS	HOU	6		
	COUNTY	CONTROL	SECT	JOB
				HIGHWAY