


LEFT LANE CLOSURE STRIPING DETAIL

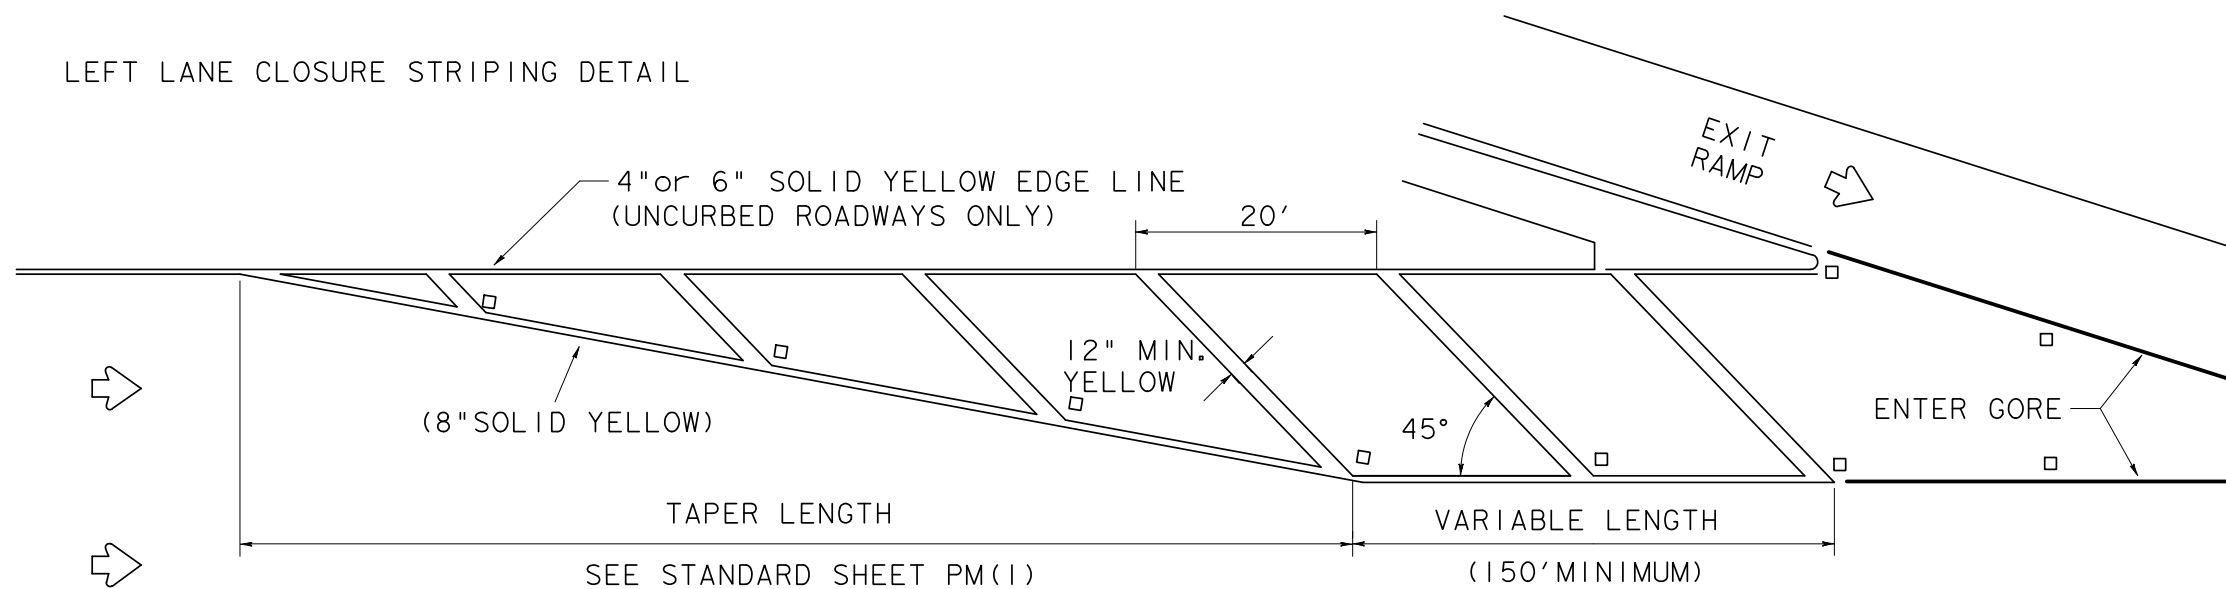

DRAWING SCALE: NONE



SIGNING AND PAVEMENT MARKING DETAILS
EXIT RAMPS-FRONTAGE ROAD

ER-FR(2)-09

FILE#	DN#	CK#	DW#	CK#
© TxDOT 1998	DIST	FED REG	PROJECT NO.	SHEET
REVISIONS FEB., 2008 DEC., 2009	HOU	6		
	COUNTY	CONTROL	SECT	JOB
				HIGHWAY