



DISCLAIMER: The use of this standard is governed by the "Texas Engineering Practice Act". No warranty of any kind is made by TxDOT for any purpose whatsoever. TxDOT assumes no responsibility for the conversion of this standard to other formats or for incorrect results or damages resulting from its use.

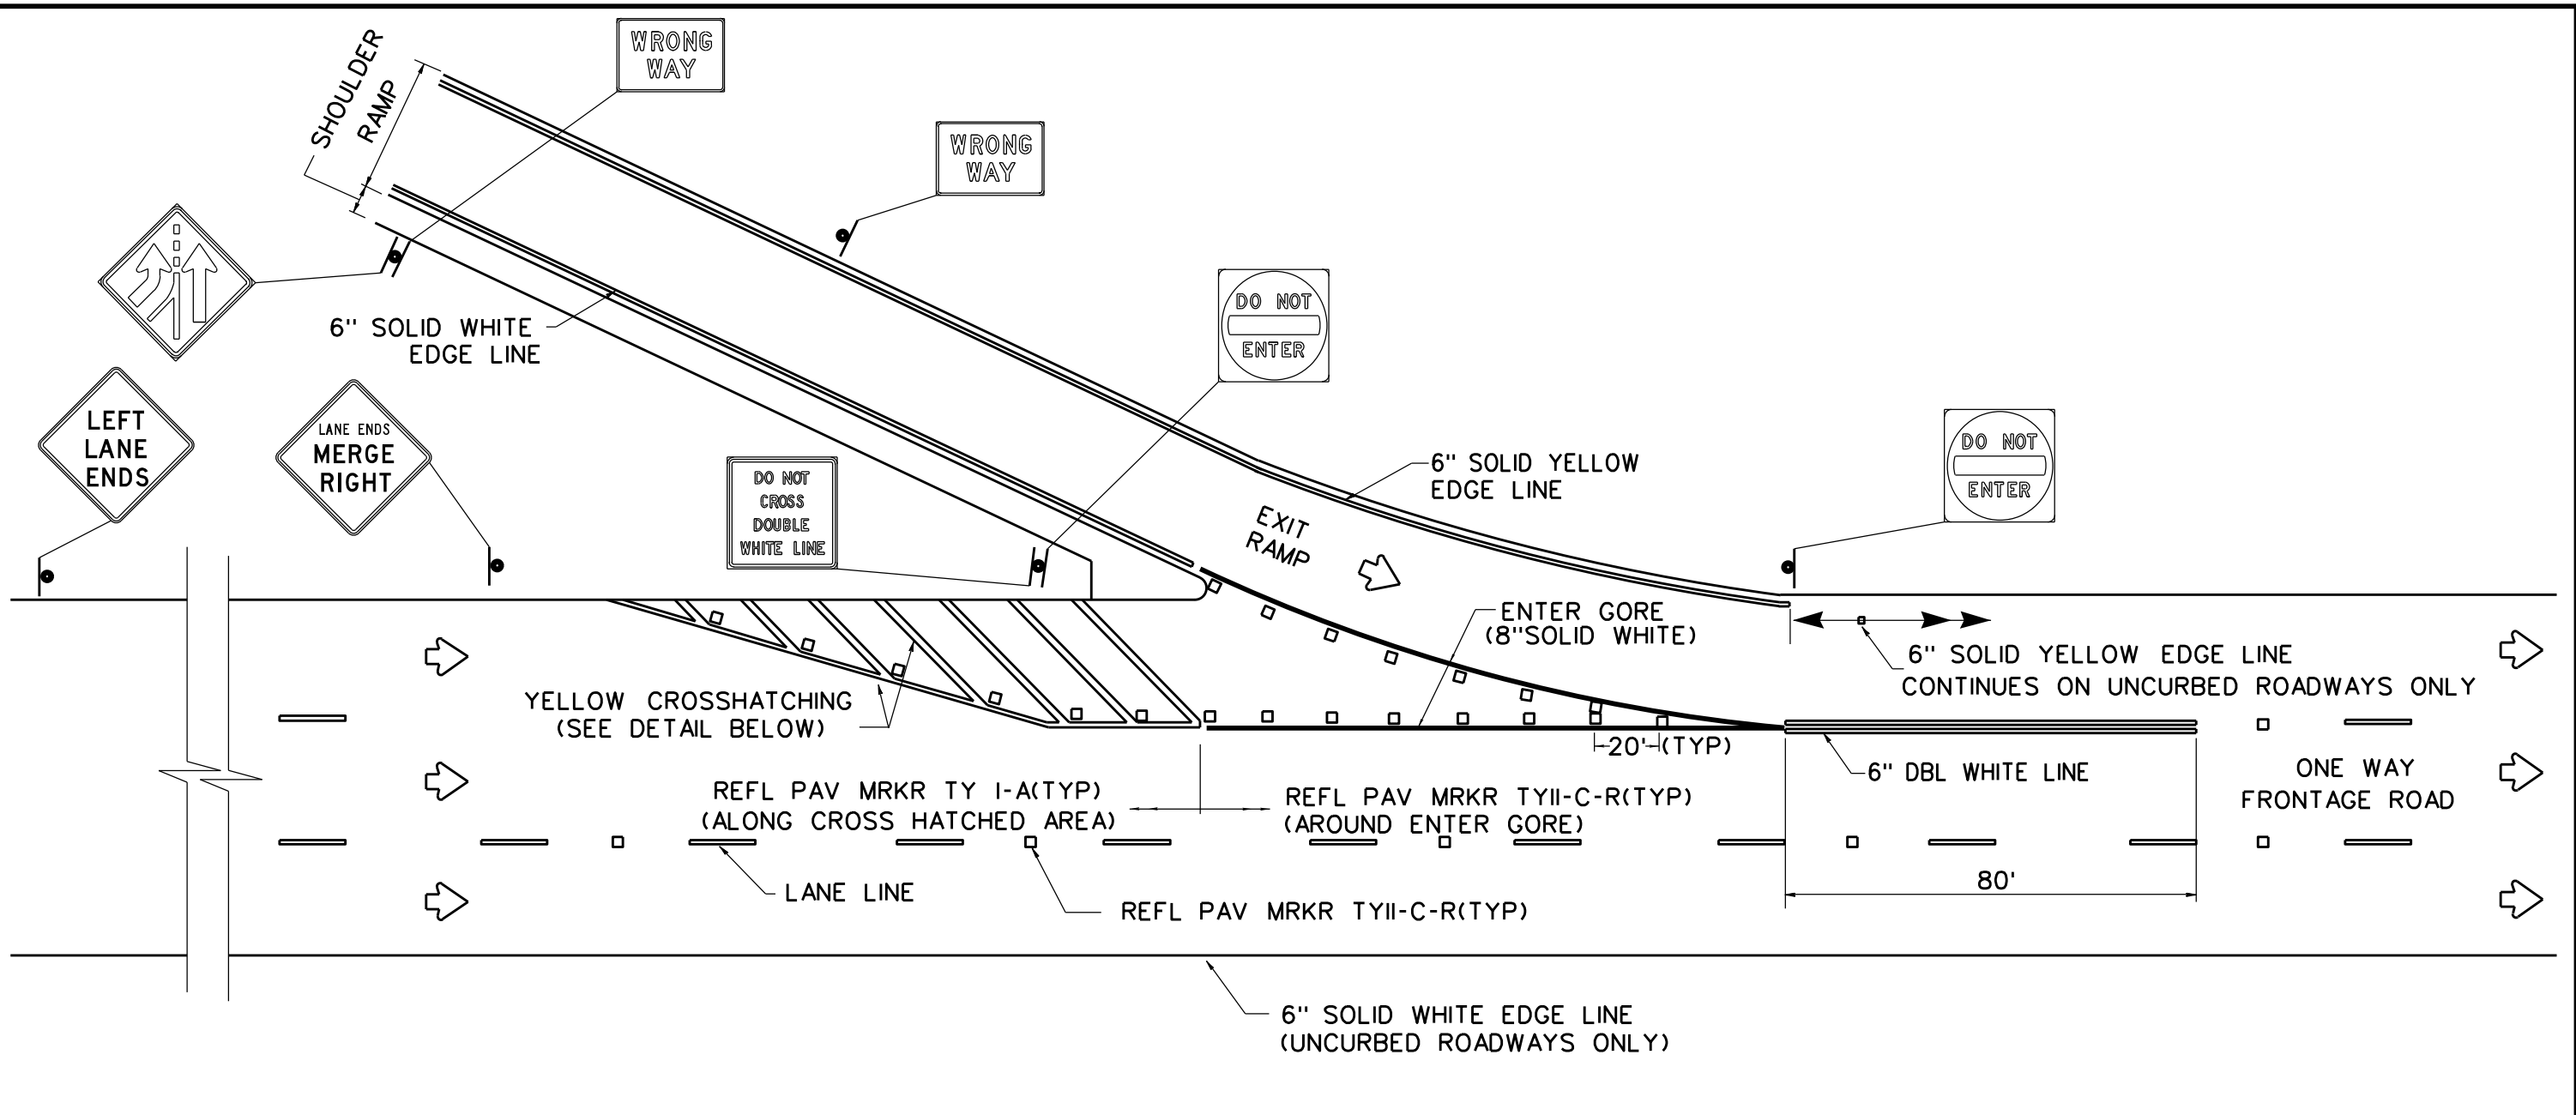

LEFT LANE CLOSURE STRIPING DETAIL

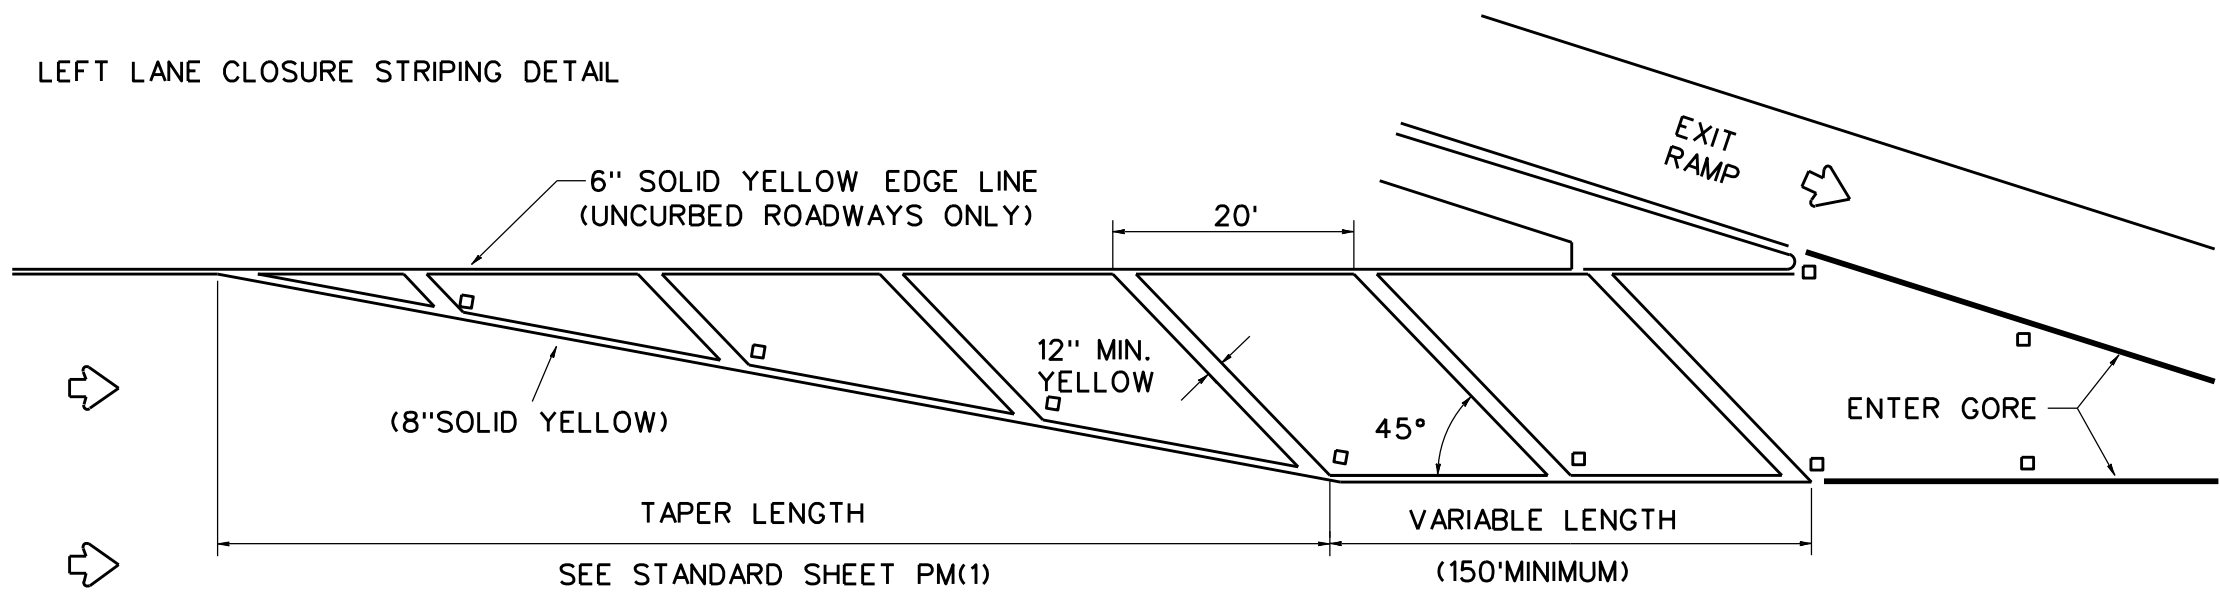

DRAWING SCALE: NONE

		Houston District Standard	
<b>SIGNING AND PAVEMENT MARKING DETAILS</b> <b>EXIT RAMPS-FRONTAGE ROAD</b> <b>ER-FR(2)-24 (HOU)</b>			
FILE: ER-FR(2)-24 (HOU).dgn	DN: TXDOT	CK: TXDOT	DW: TXDOT
© TXDOT December 2024	CONT	SECT	JOB
REVISIONS	DIST		COUNTY
12-24	SHEET NO.		

DATE:  
FILE: