

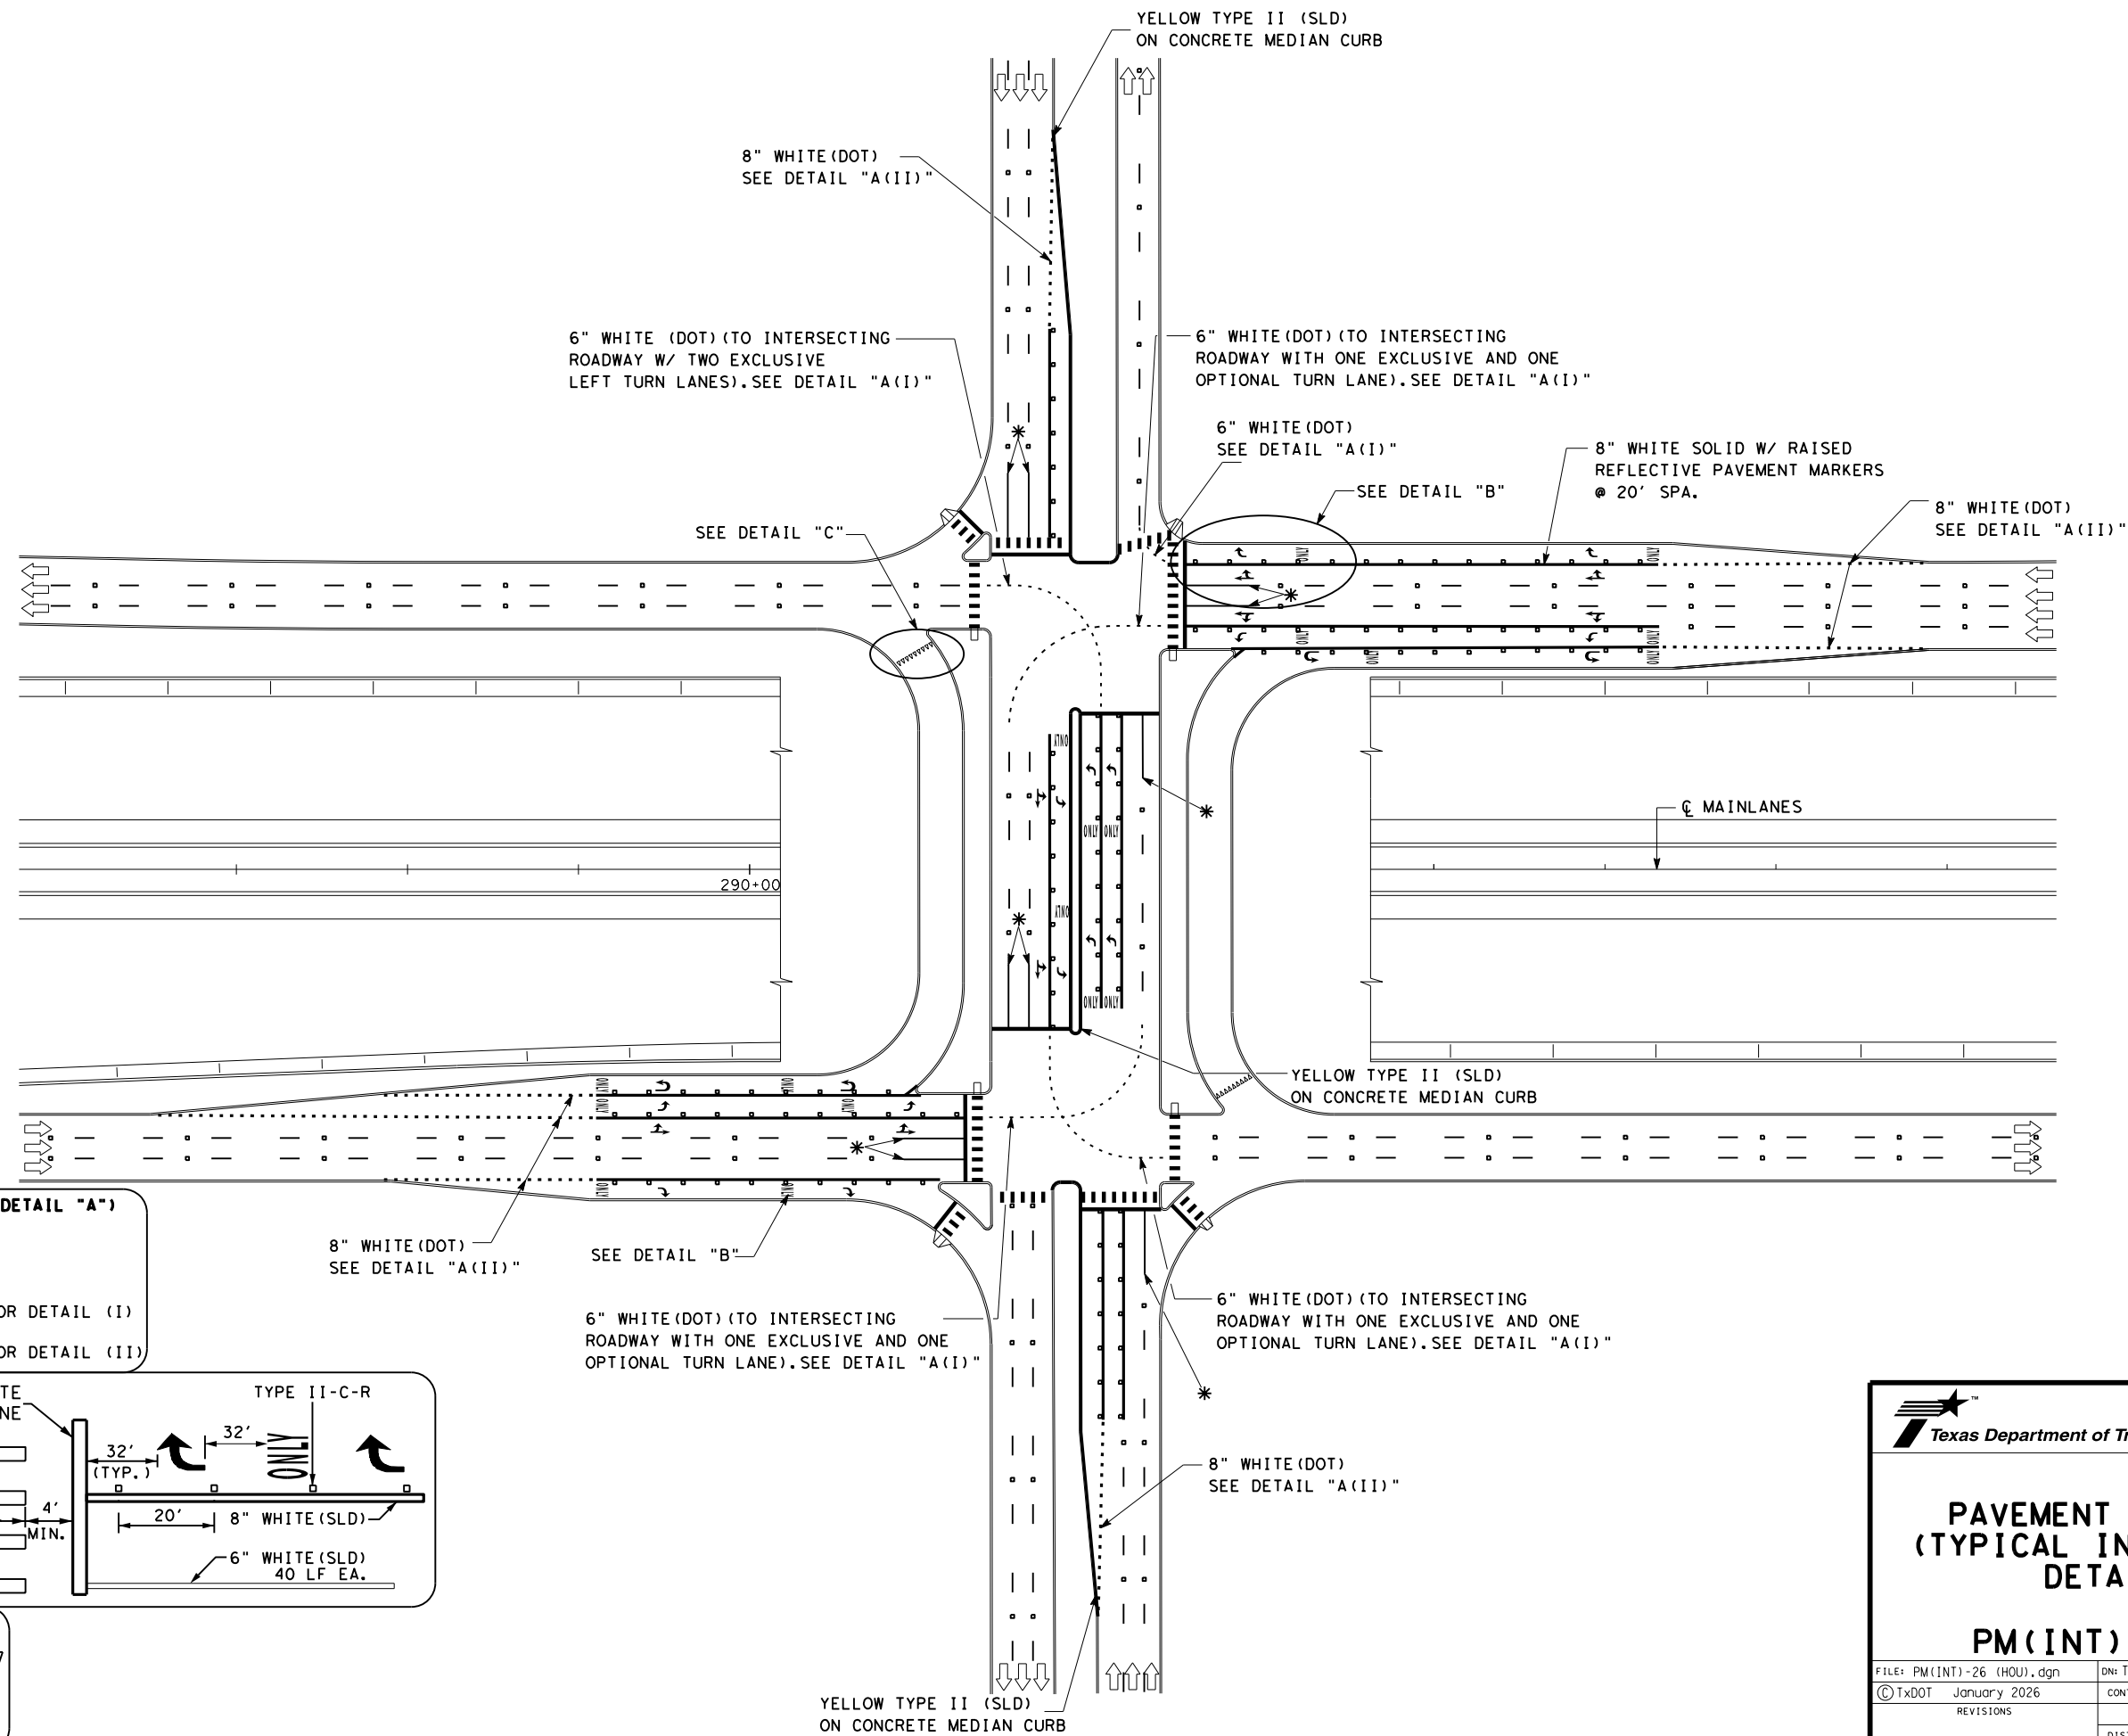
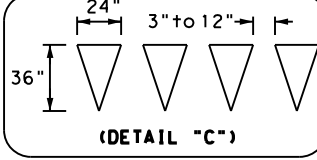


DISCLAIMER: The use of this standard is governed by the "Texas Engineering Practice Act". No warranty of any kind is made by TxDOT for any purpose whatsoever. TxDOT assumes no responsibility for the conversion of this standard to other formats or for incorrect results or damages resulting from its use.

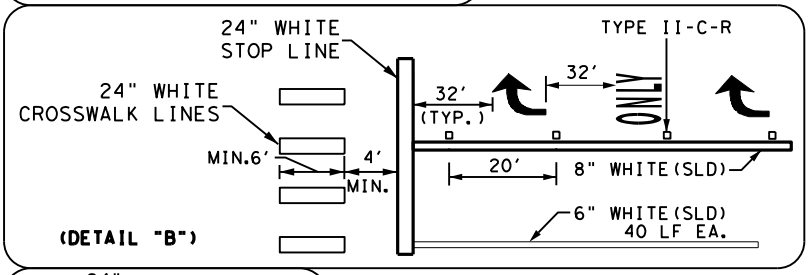

\* 6" WHITE (SLD)  
40 LF EA.

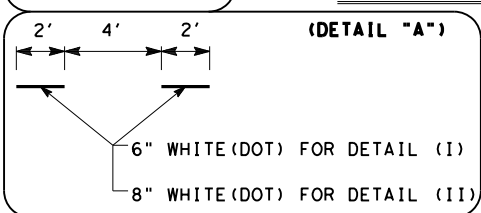

		Houston District Standard	
<b>PAVEMENT MARKINGS (TYPICAL INTERSECTION DETAILS)</b>			
<b>PM(INT) - 26 (HOU)</b>			
FILE: PM(INT) - 26 (HOU).dgn	DN: TXDOT	CK: TXDOT	DW: TXDOT
© TxDOT January 2026	CONT	SECT	JOB
REVISIONS		HIGHWAY	
DIST	COUNTY	SHEET NO.	

DATE:  
FILE: