

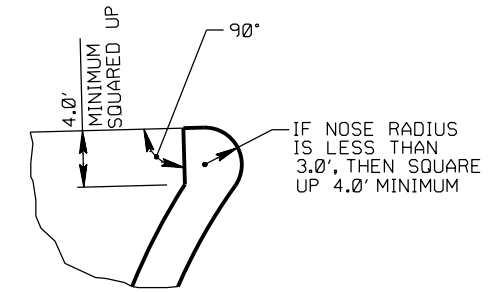


DISCLAIMER: The use of this standard is governed by the "Texas Engineering Practice Act". No warranty of any kind is made by TxDOT for any purpose whatsoever. TxDOT assumes no responsibility for the conversion of this standard to other formats or for incorrect results or damages resulting from its use.

DATE:  
FILE:

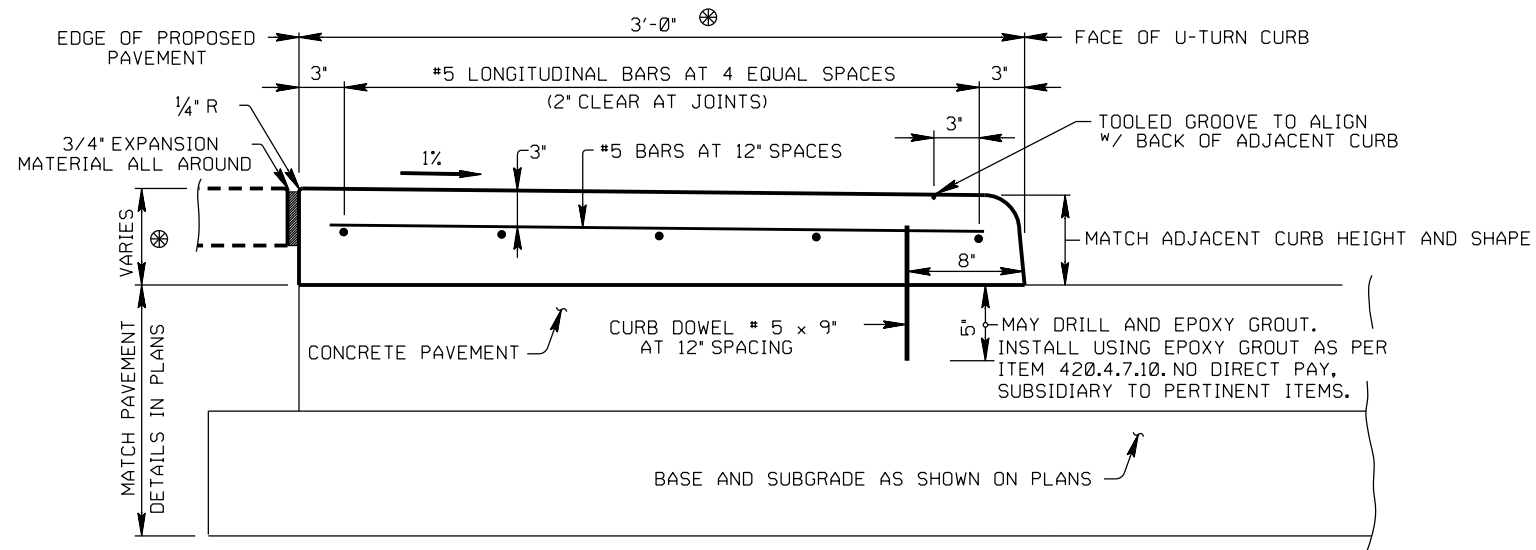

**SECTION A-A  
NEW CONSTRUCTION  
ITEM 529 - CONC CURB (U-TURN)**

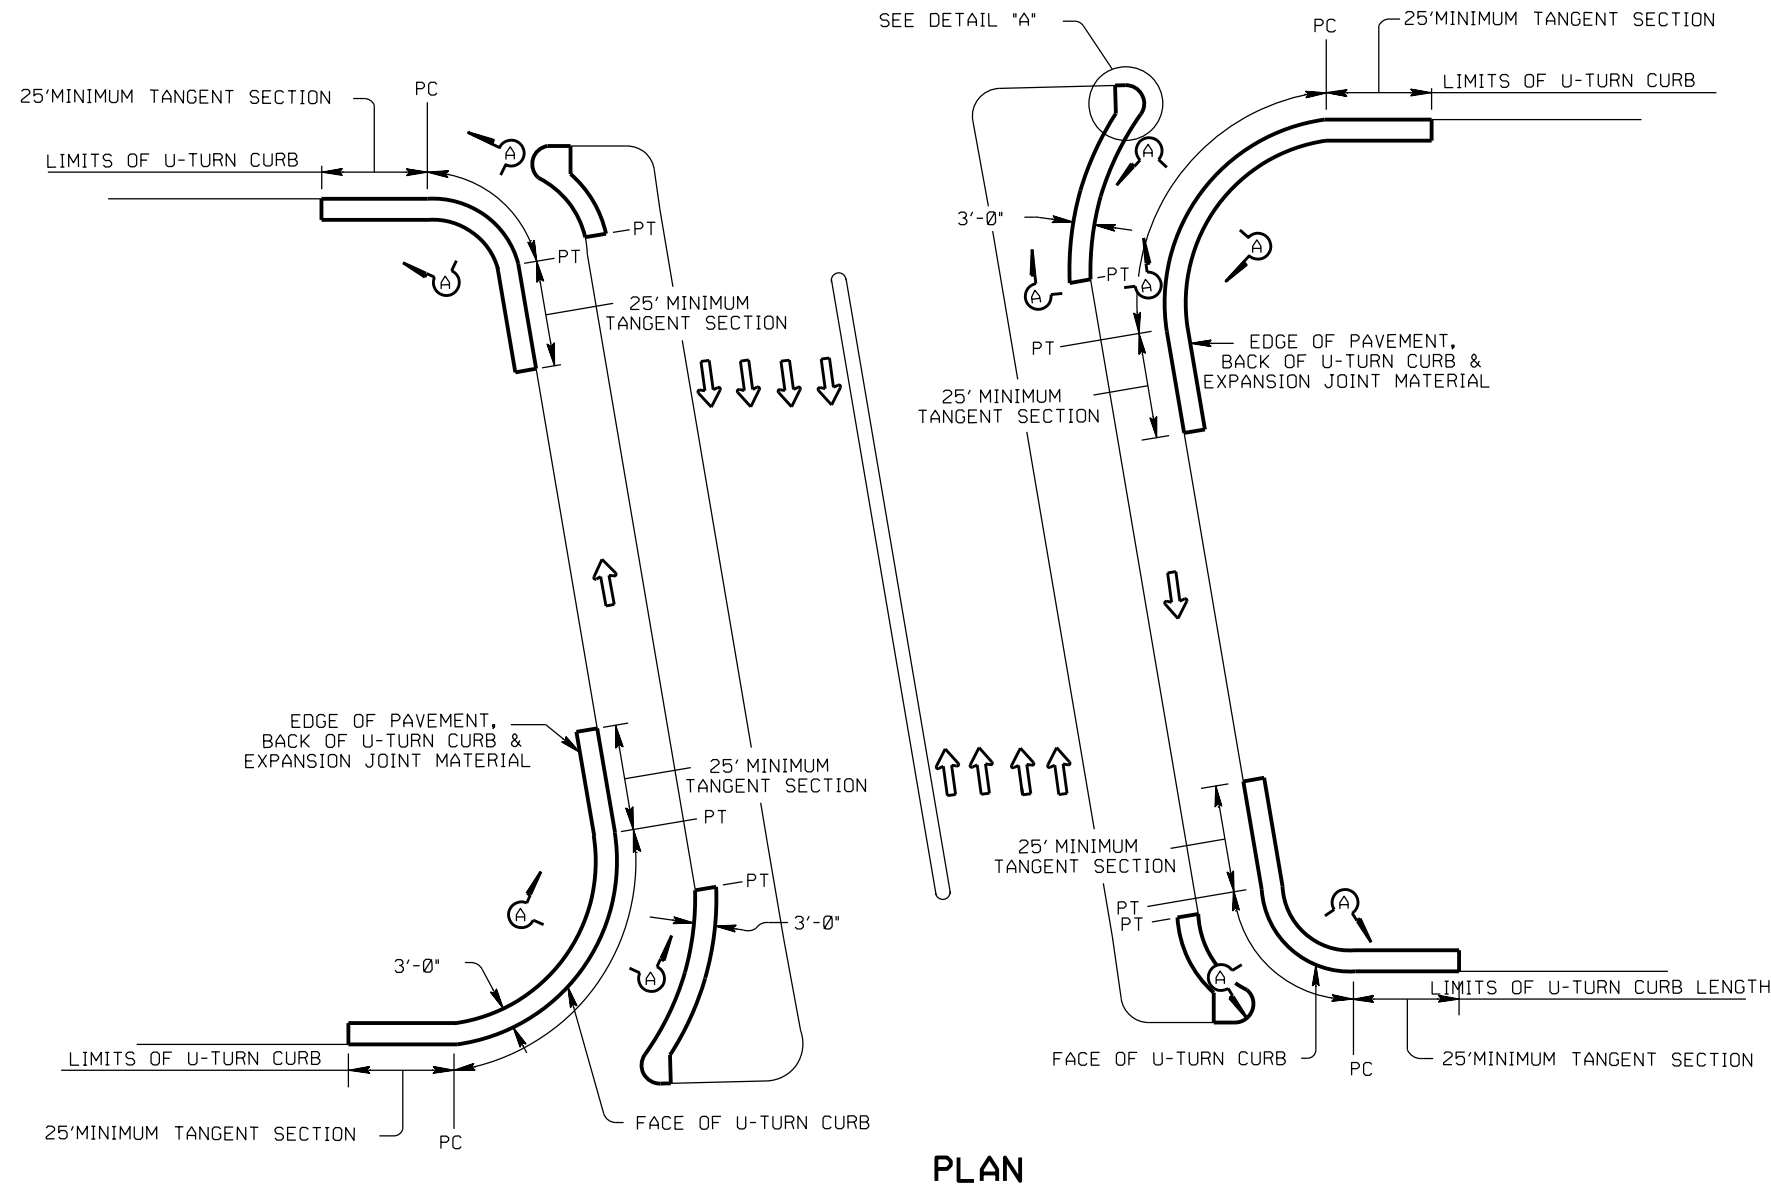

NOTE:

1. U-TURN CURB MEASURED BY THE FOOT ALONG THE FACE OF THE CURB.

LEGEND:

- R = RADIUS
- ⊗ = LIMITS OF PAY FOR U-TURN CURB WIDTH

		<b>Houston District Standard</b>	
<h3>U-TURN CURB DETAIL NEW CONSTRUCTION</h3>			
<h3>U-CURB-25 (HOU)</h3>			
FILE: U-CURB-25 (HOU).dgn	DN: TXDOT	CK: TXDOT	DW: TXDOT
© TXDOT February 2025	CONT	SECT	JOB
REVISIONS			HIGHWAY
02-25-2024 Spec Updates	DIST	COUNTY	SHEET NO.