

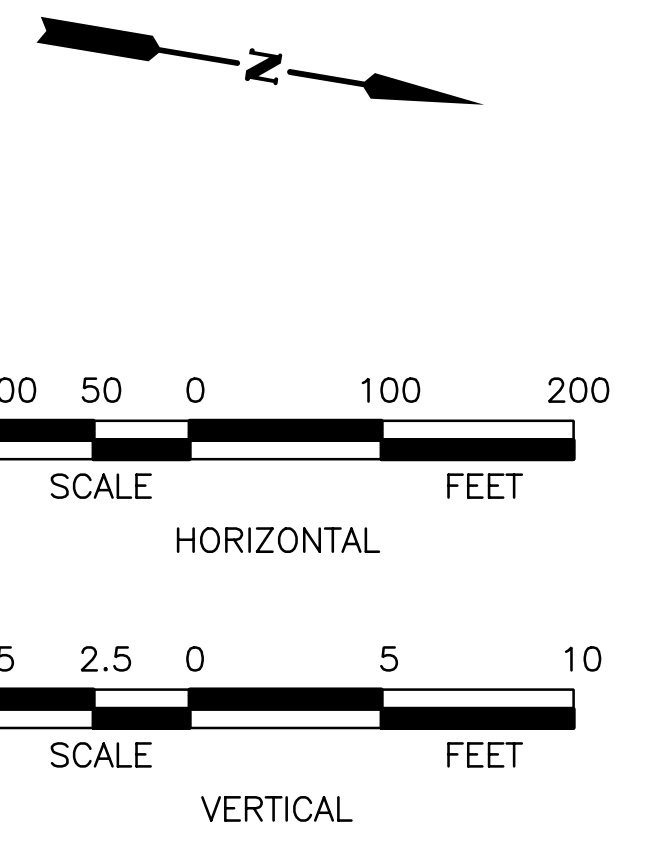


4/28/2014 10:05:33 PM biones p:\Active Projects\TXNR13129.00\TXNR13129.01\8.00 Plans and Drawings\8.60 Exhibits\13129Layout1.dgn

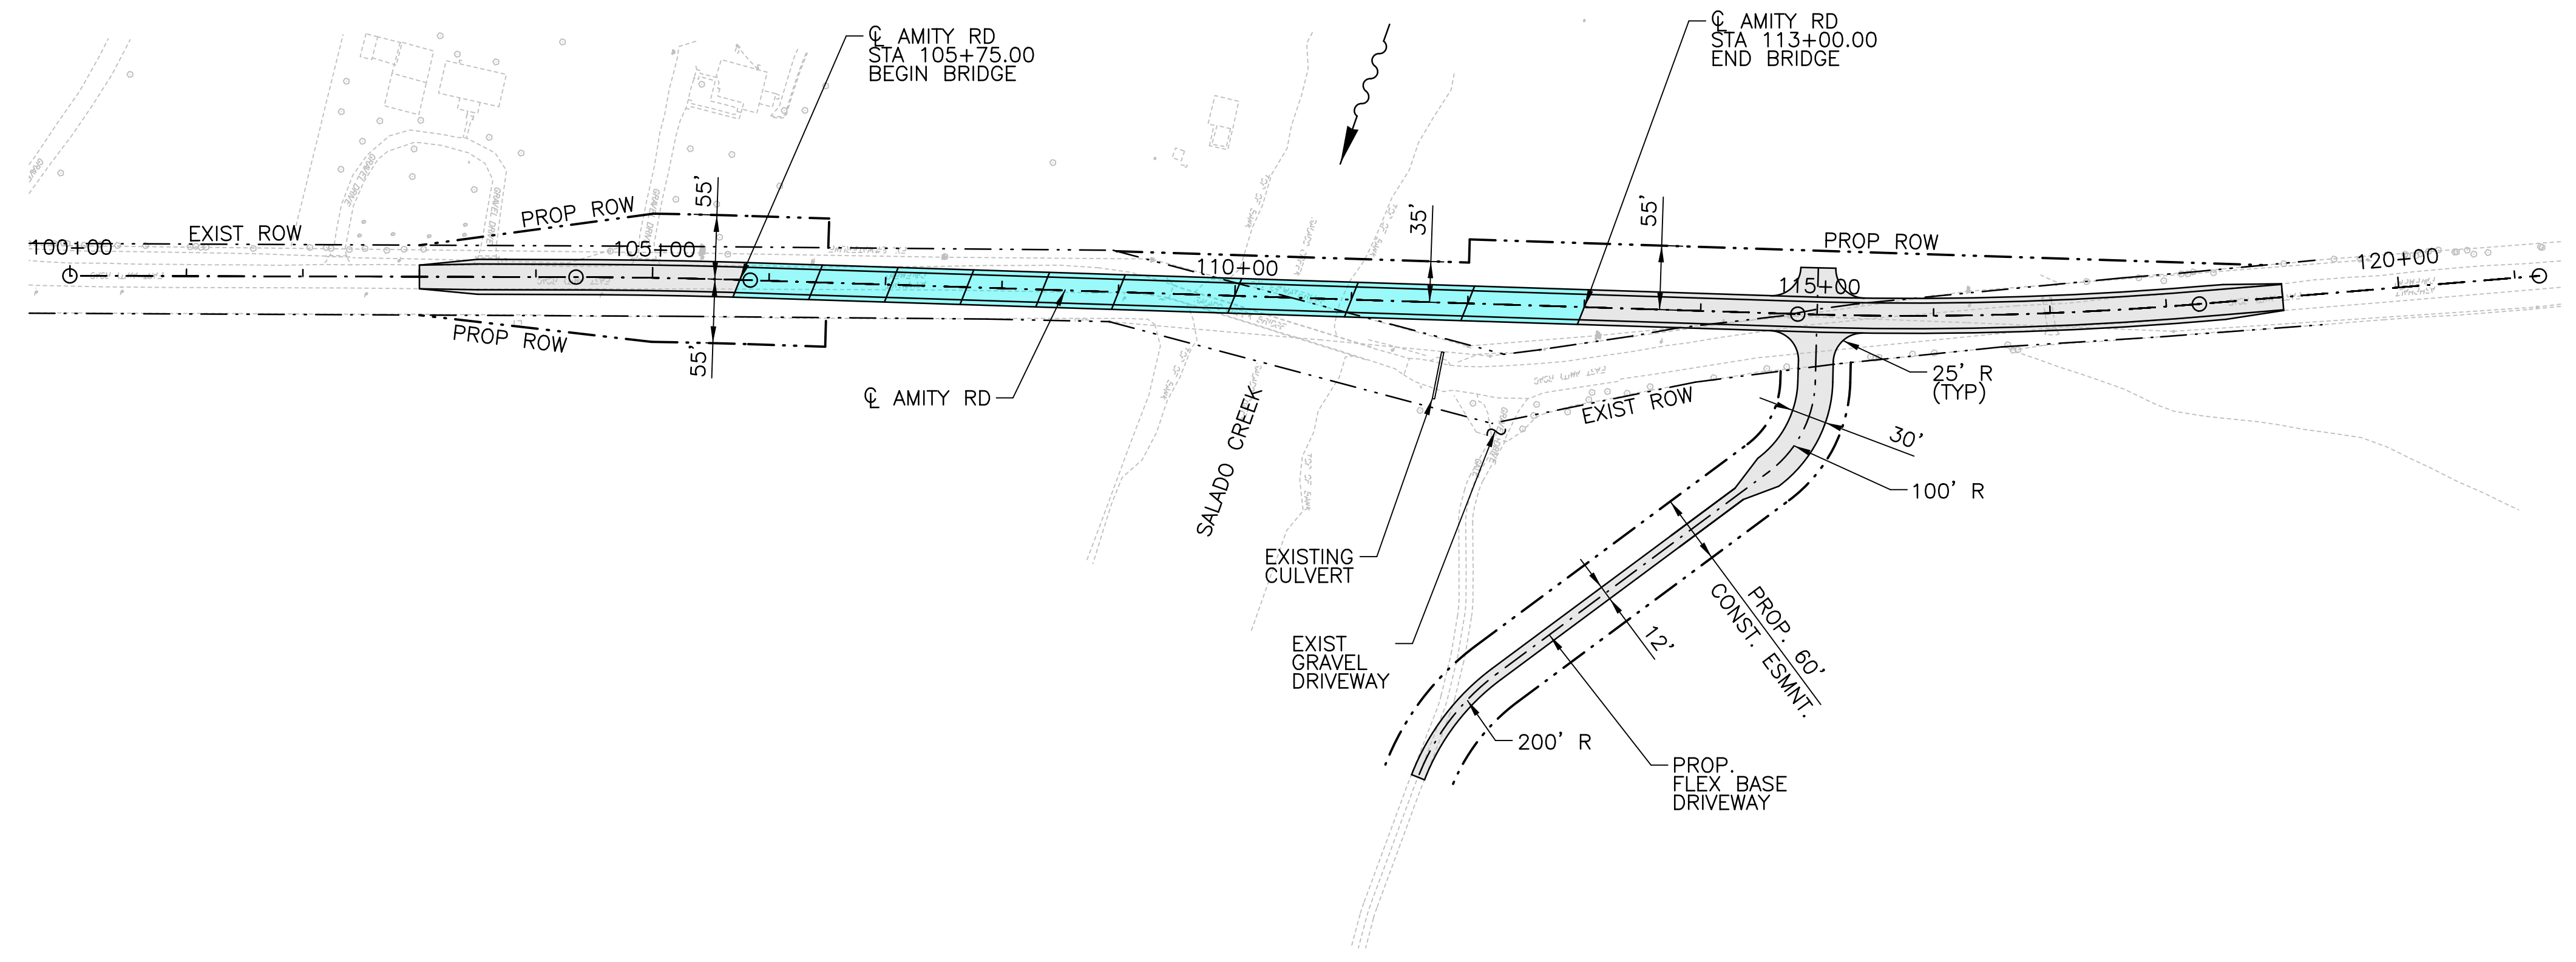

LEGEND

- ROADWAY
- BRIDGE

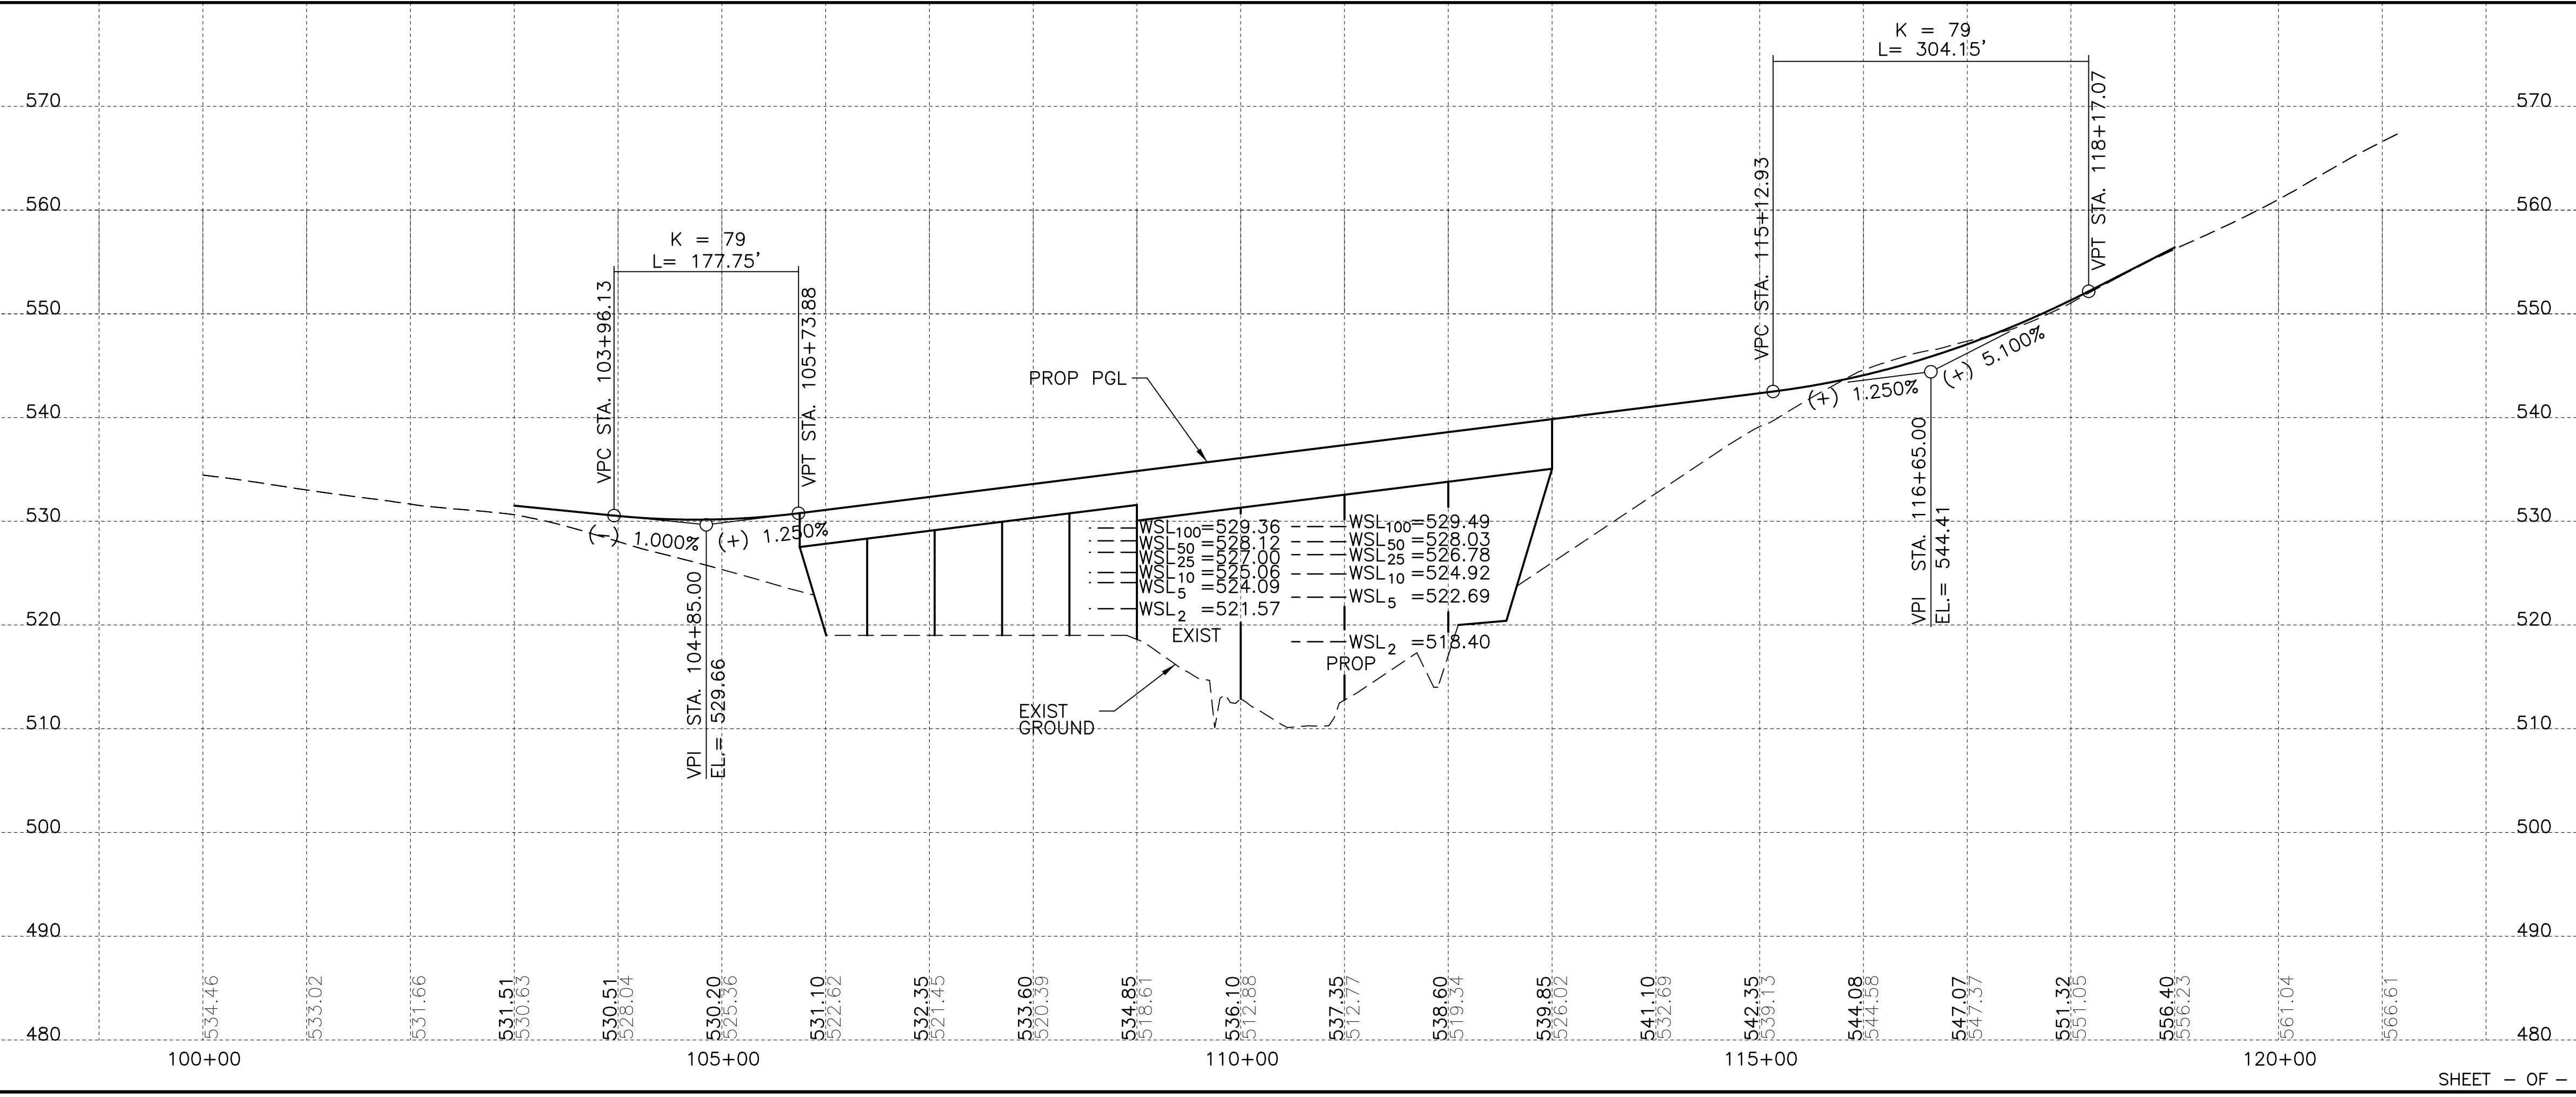

PRELIMINARY
FOR INTERIM REVIEW ONLY
Not for construction, bidding,
or permit purposes.

CP&Y F-1741

Engineer BRIAN A. JONES
P.E. No. 95732 Date 4/28/2014

| NO. | REVISION | BY | DATE |
|-----|----------|----|------|
| | | | |

CP&Y
TEXAS REGISTERED ENGINEERING FIRM. F-1741

©2013 Texas Department of Transportation

AMITY RD AT SALADO CREEK

SCHMATIC PLAN & PROFILE

| | | | | | |
|-------------|-------------------|--------|-------------------------|-------------|-------------|
| Designed: - | FED. RD. DIV. NO. | STATE | FEDERAL AID PROJECT NO. | | HIGHWAY NO. |
| Checked: - | X | TEXAS | XXX XX (XX)XX | | CR |
| Drawn: - | DIST. | COUNTY | CONTROL NO. | SECTION NO. | JOB NO. |
| Checked: - | WAC | BELL | 0909 | 36 | 137 |