

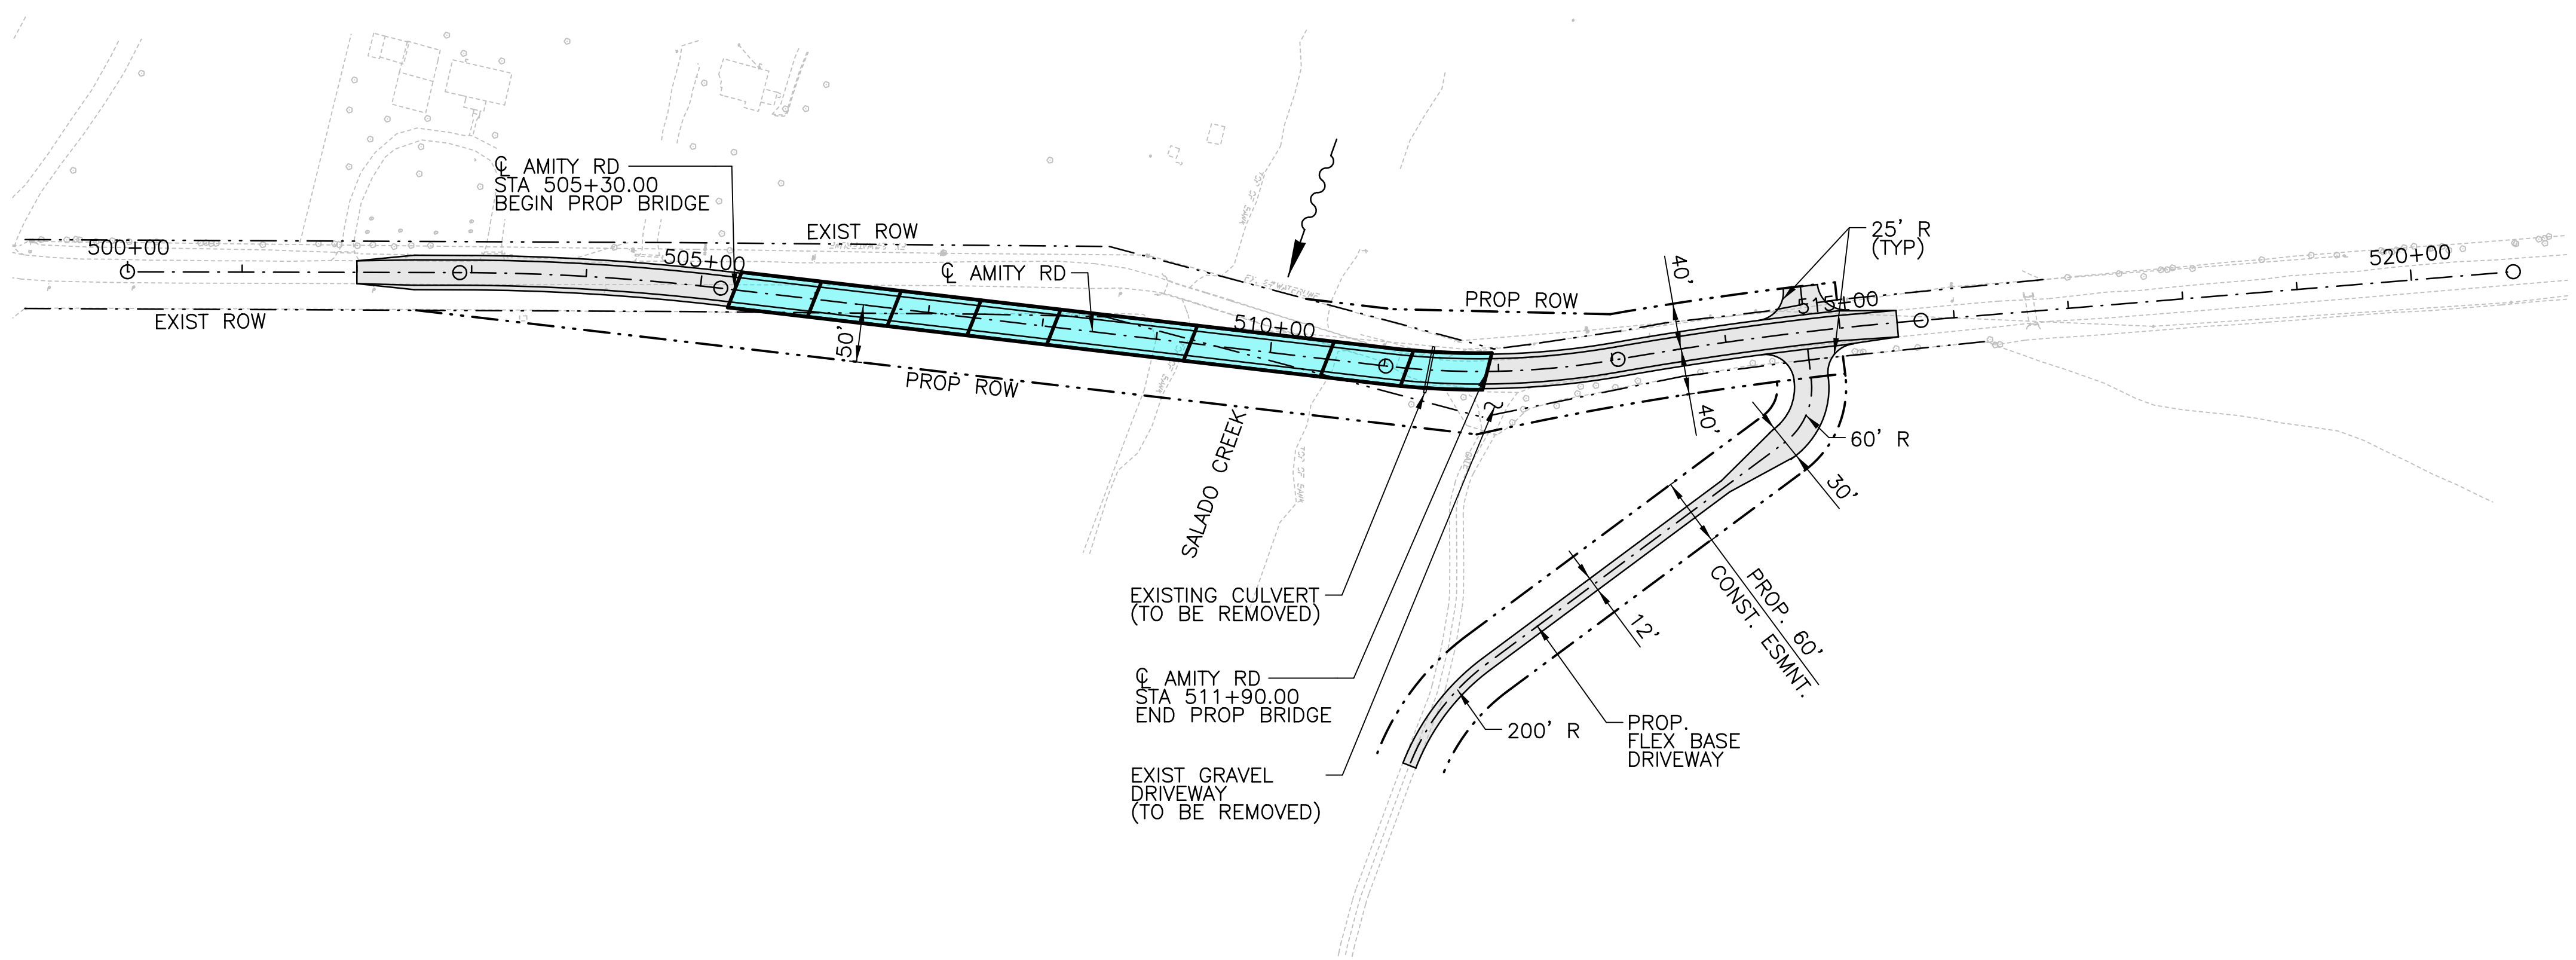


4/28/2014 9:56:43 PM biones pw:/Active_Projects/TXNR13129.00/TXNR13129.01/8.00_Plans_and_Drawings/8.60_Exhibits/131291layout2.dgn

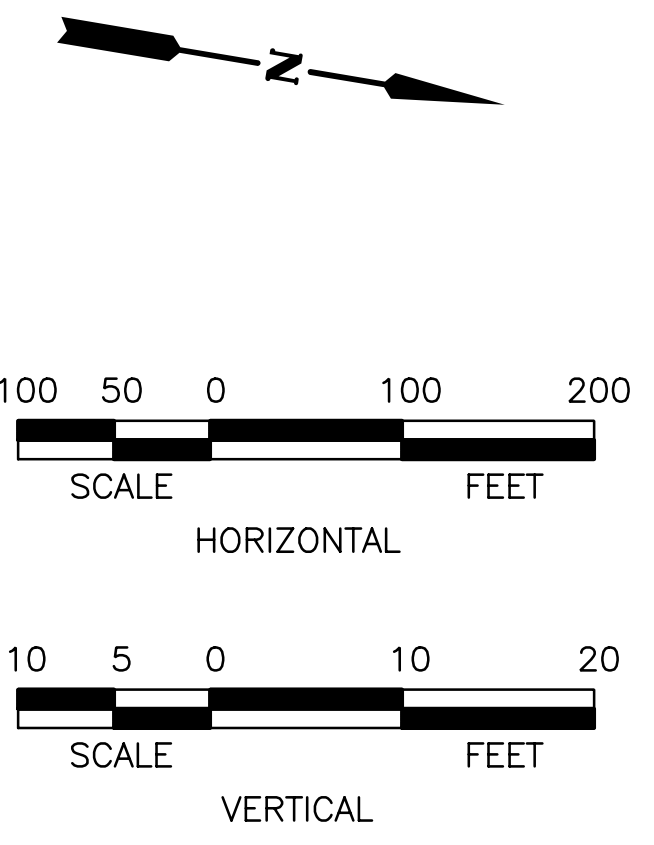

LEGEND

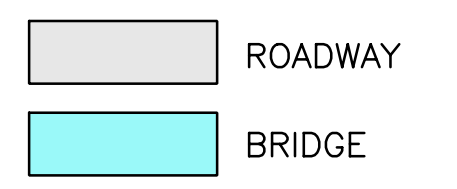

PRELIMINARY
FOR INTERIM REVIEW ONLY
Not for construction, bidding,
or permit purposes.

CP&Y F-1741
Engineer BRIAN A. JONES
P.E. No. 95732 Date 4/28/2014

NO.	REVISION	BY	DATE



TEXAS REGISTERED ENGINEERING FIRM. F-1741



AMITY RD AT SALADO CREEK

ALTERNATIVE PLAN & PROFILE

Designed: -	FED. RD. DIV. NO.	STATE	FEDERAL AID PROJECT NO.			HIGHWAY NO.
Checked: -	X	TEXAS	XXX XX (XX)XX			CR
Drawn: -	DIST.	COUNTY	CONTROL NO.	SECTION NO.	JOB NO.	SHEET NO.
Checked: -	WAC	BELL	0909	36	137	-

