

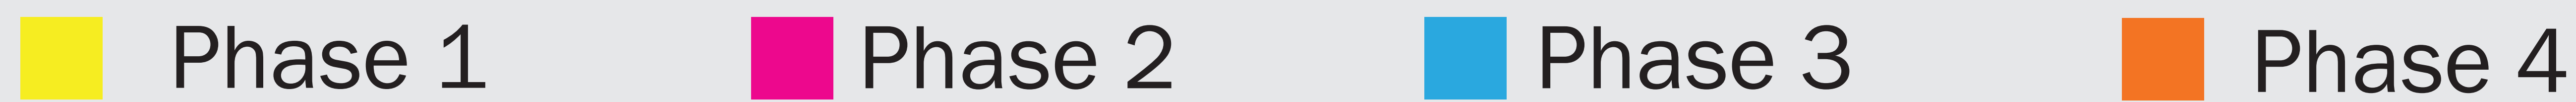


Construction Phasing

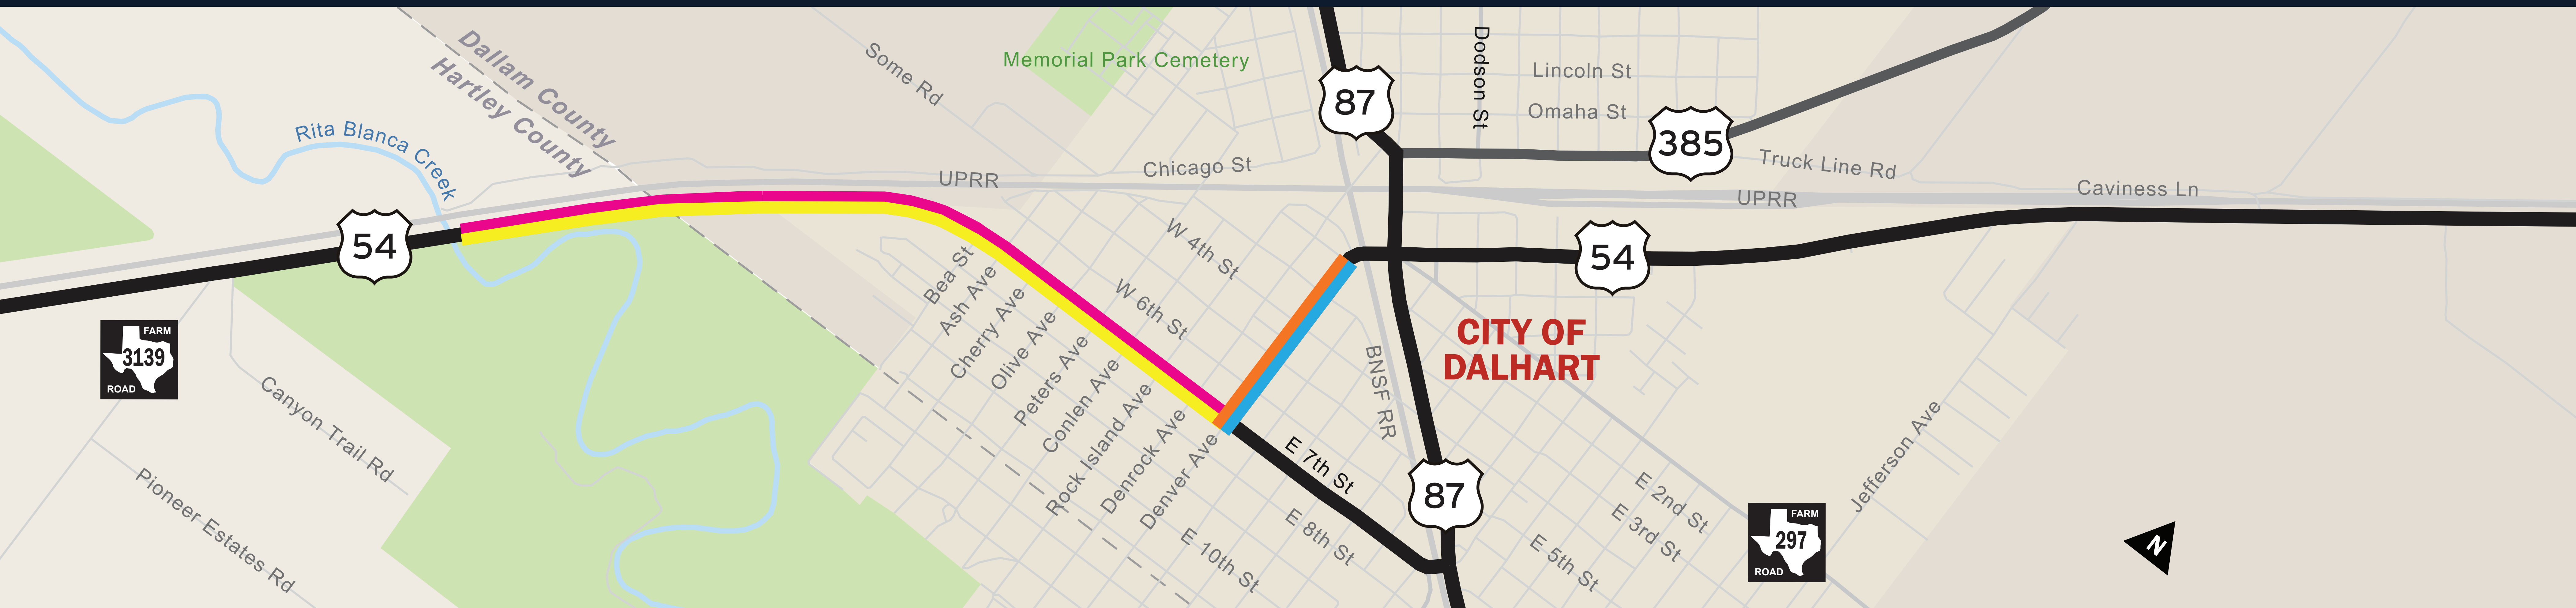


Phase 1

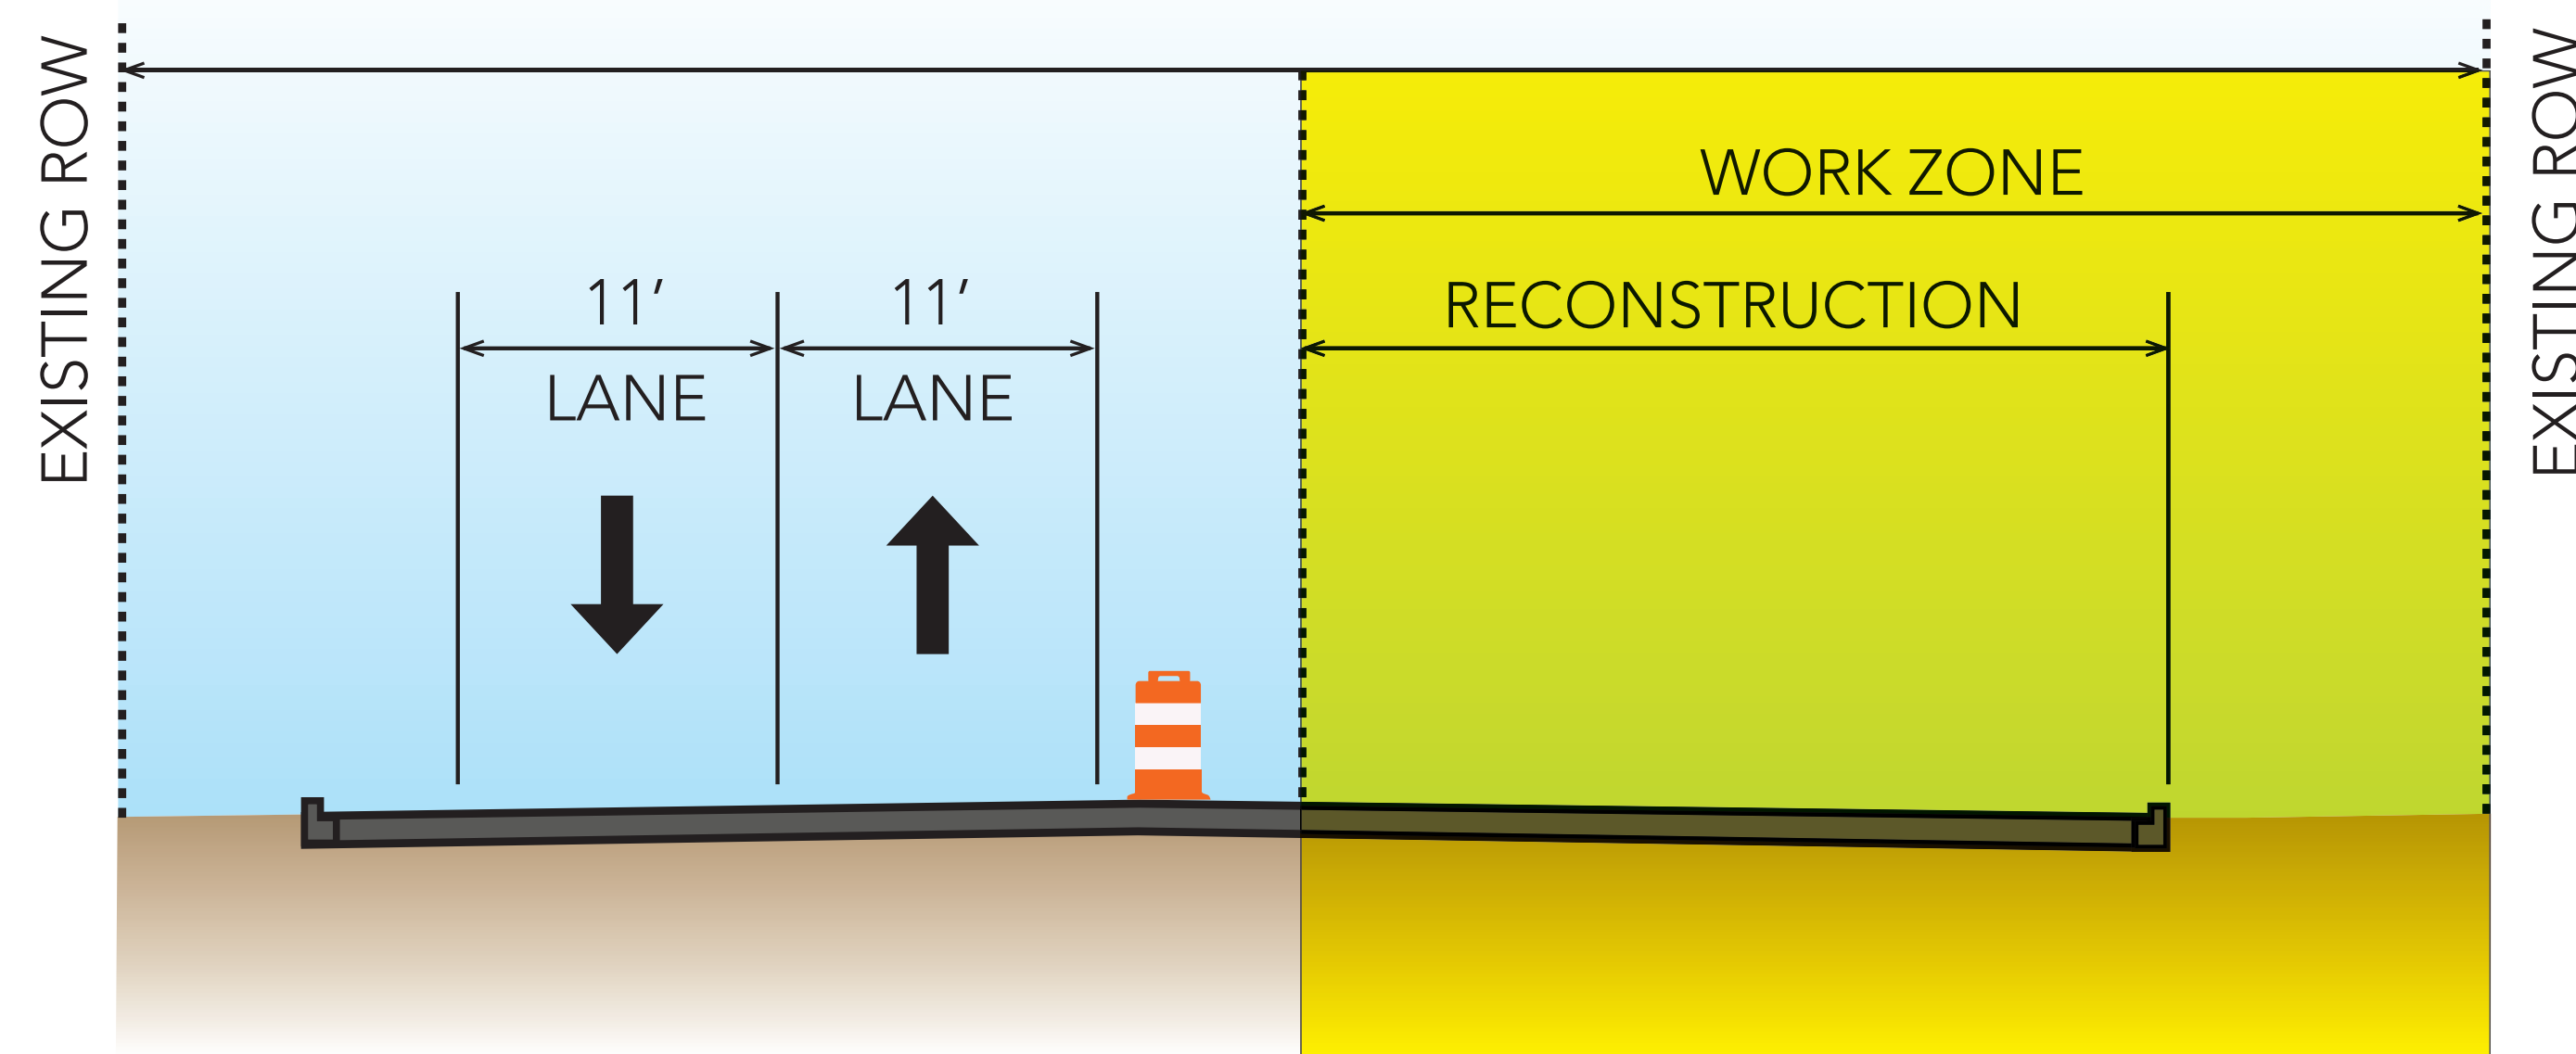

- Shift traffic onto the existing westbound lanes of US 54
- Construct the eastbound roadway from the Rita Blanca Creek bridge to the 7th Street/Denver Avenue intersection
- Construction staged to maintain access

Phase 2

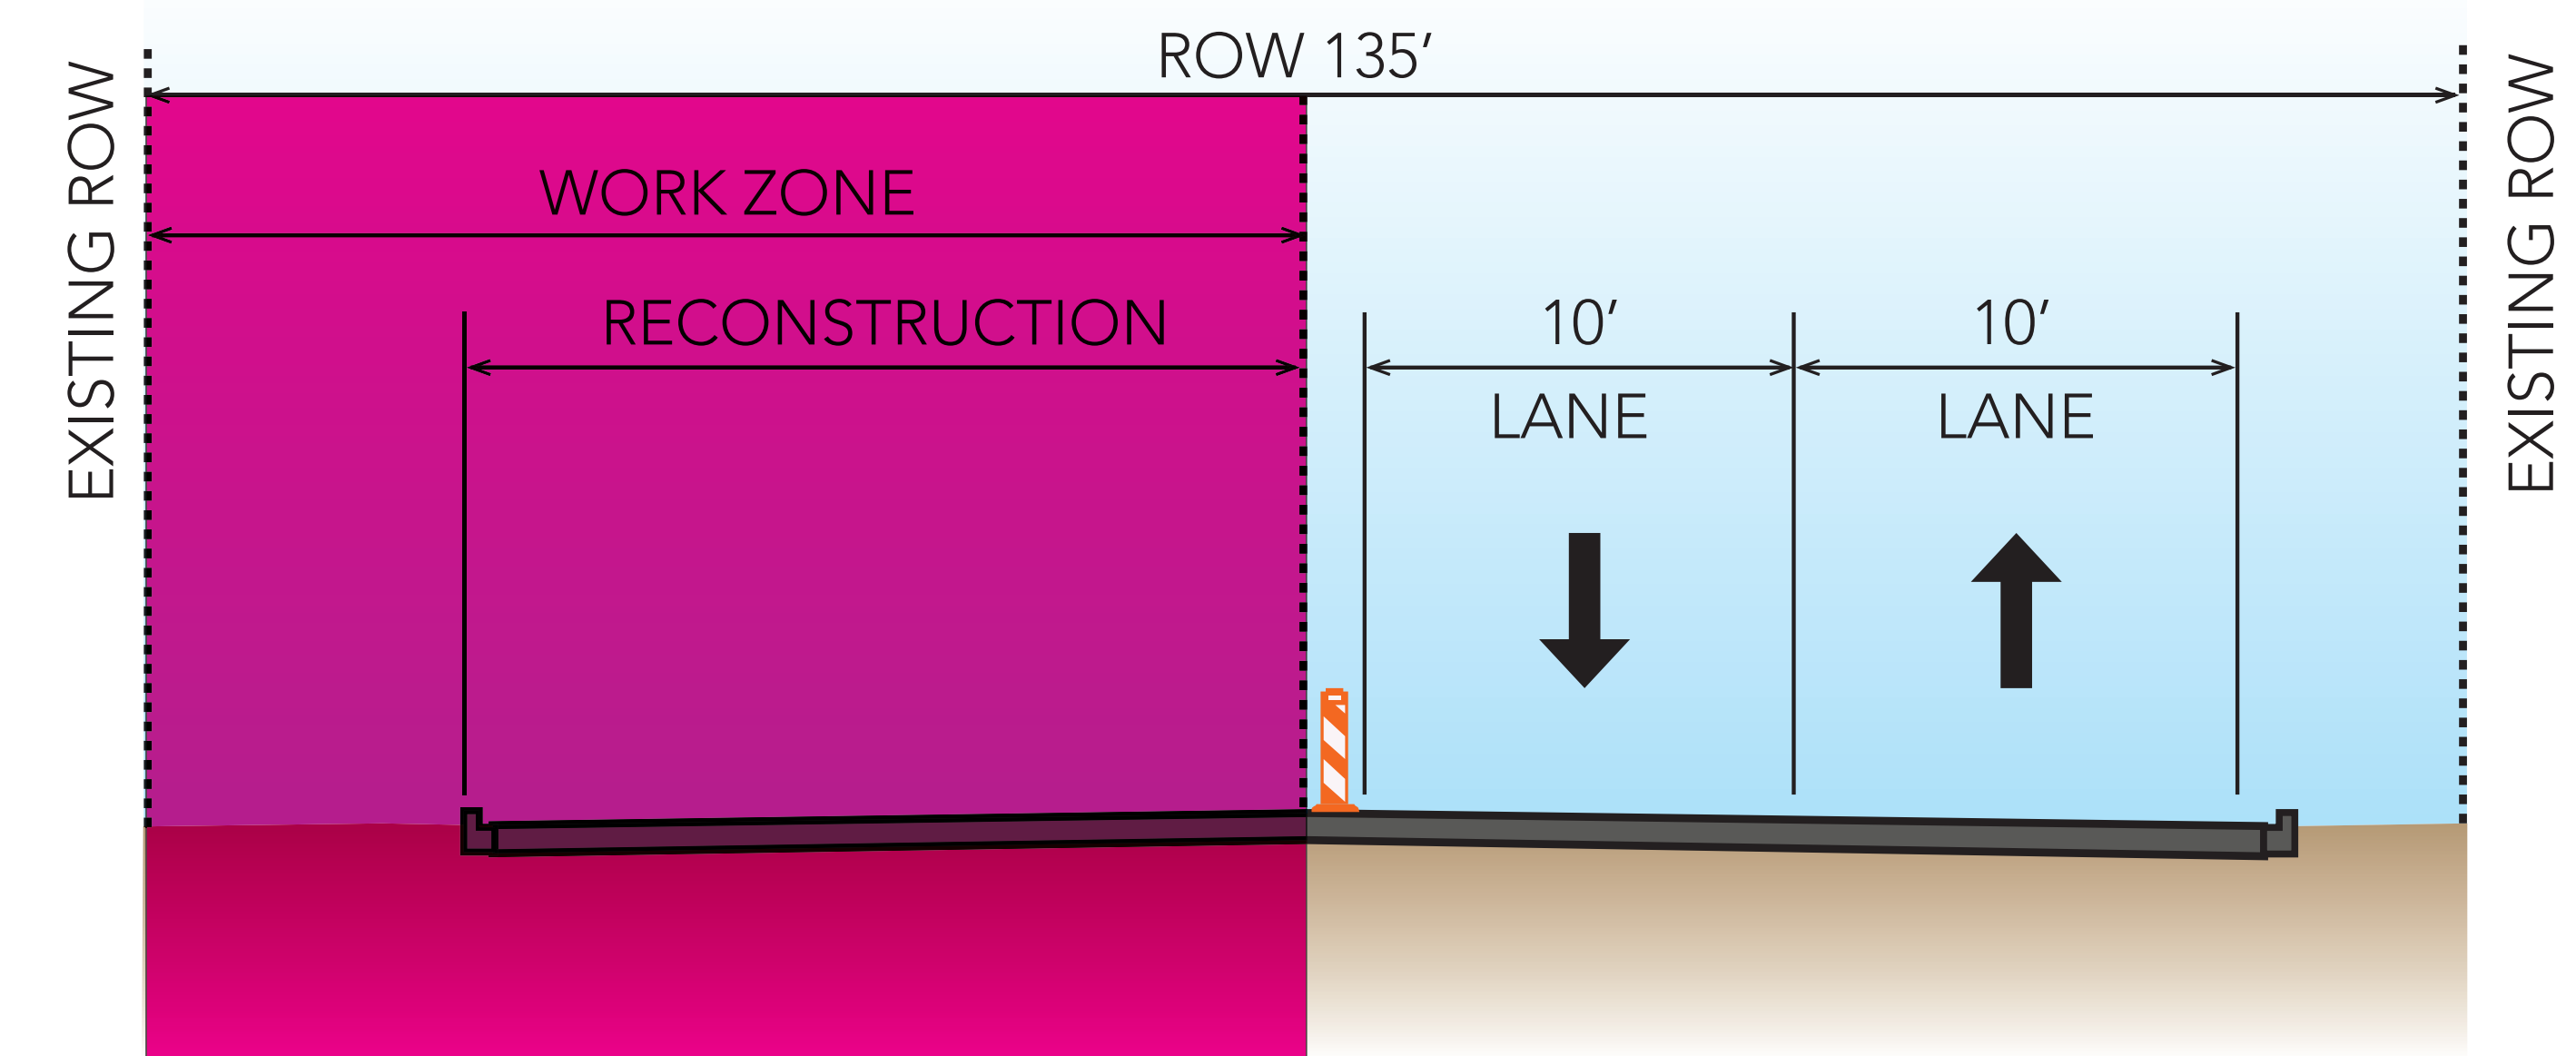

- Shift traffic onto the new eastbound lanes of US 54
- Construct the westbound roadway from the Rita Blanca Creek bridge to the 7th Street/Denver Avenue intersection
- Construction staged to maintain access

US 54 DALHART ROADWAY REHABILITATION PROJECT

Dallam and Hartley Counties, Texas

CSJ:238-03-061, ETC