


Typical Sections


EXISTING TYPICAL SECTIONS

Existing FM 1515

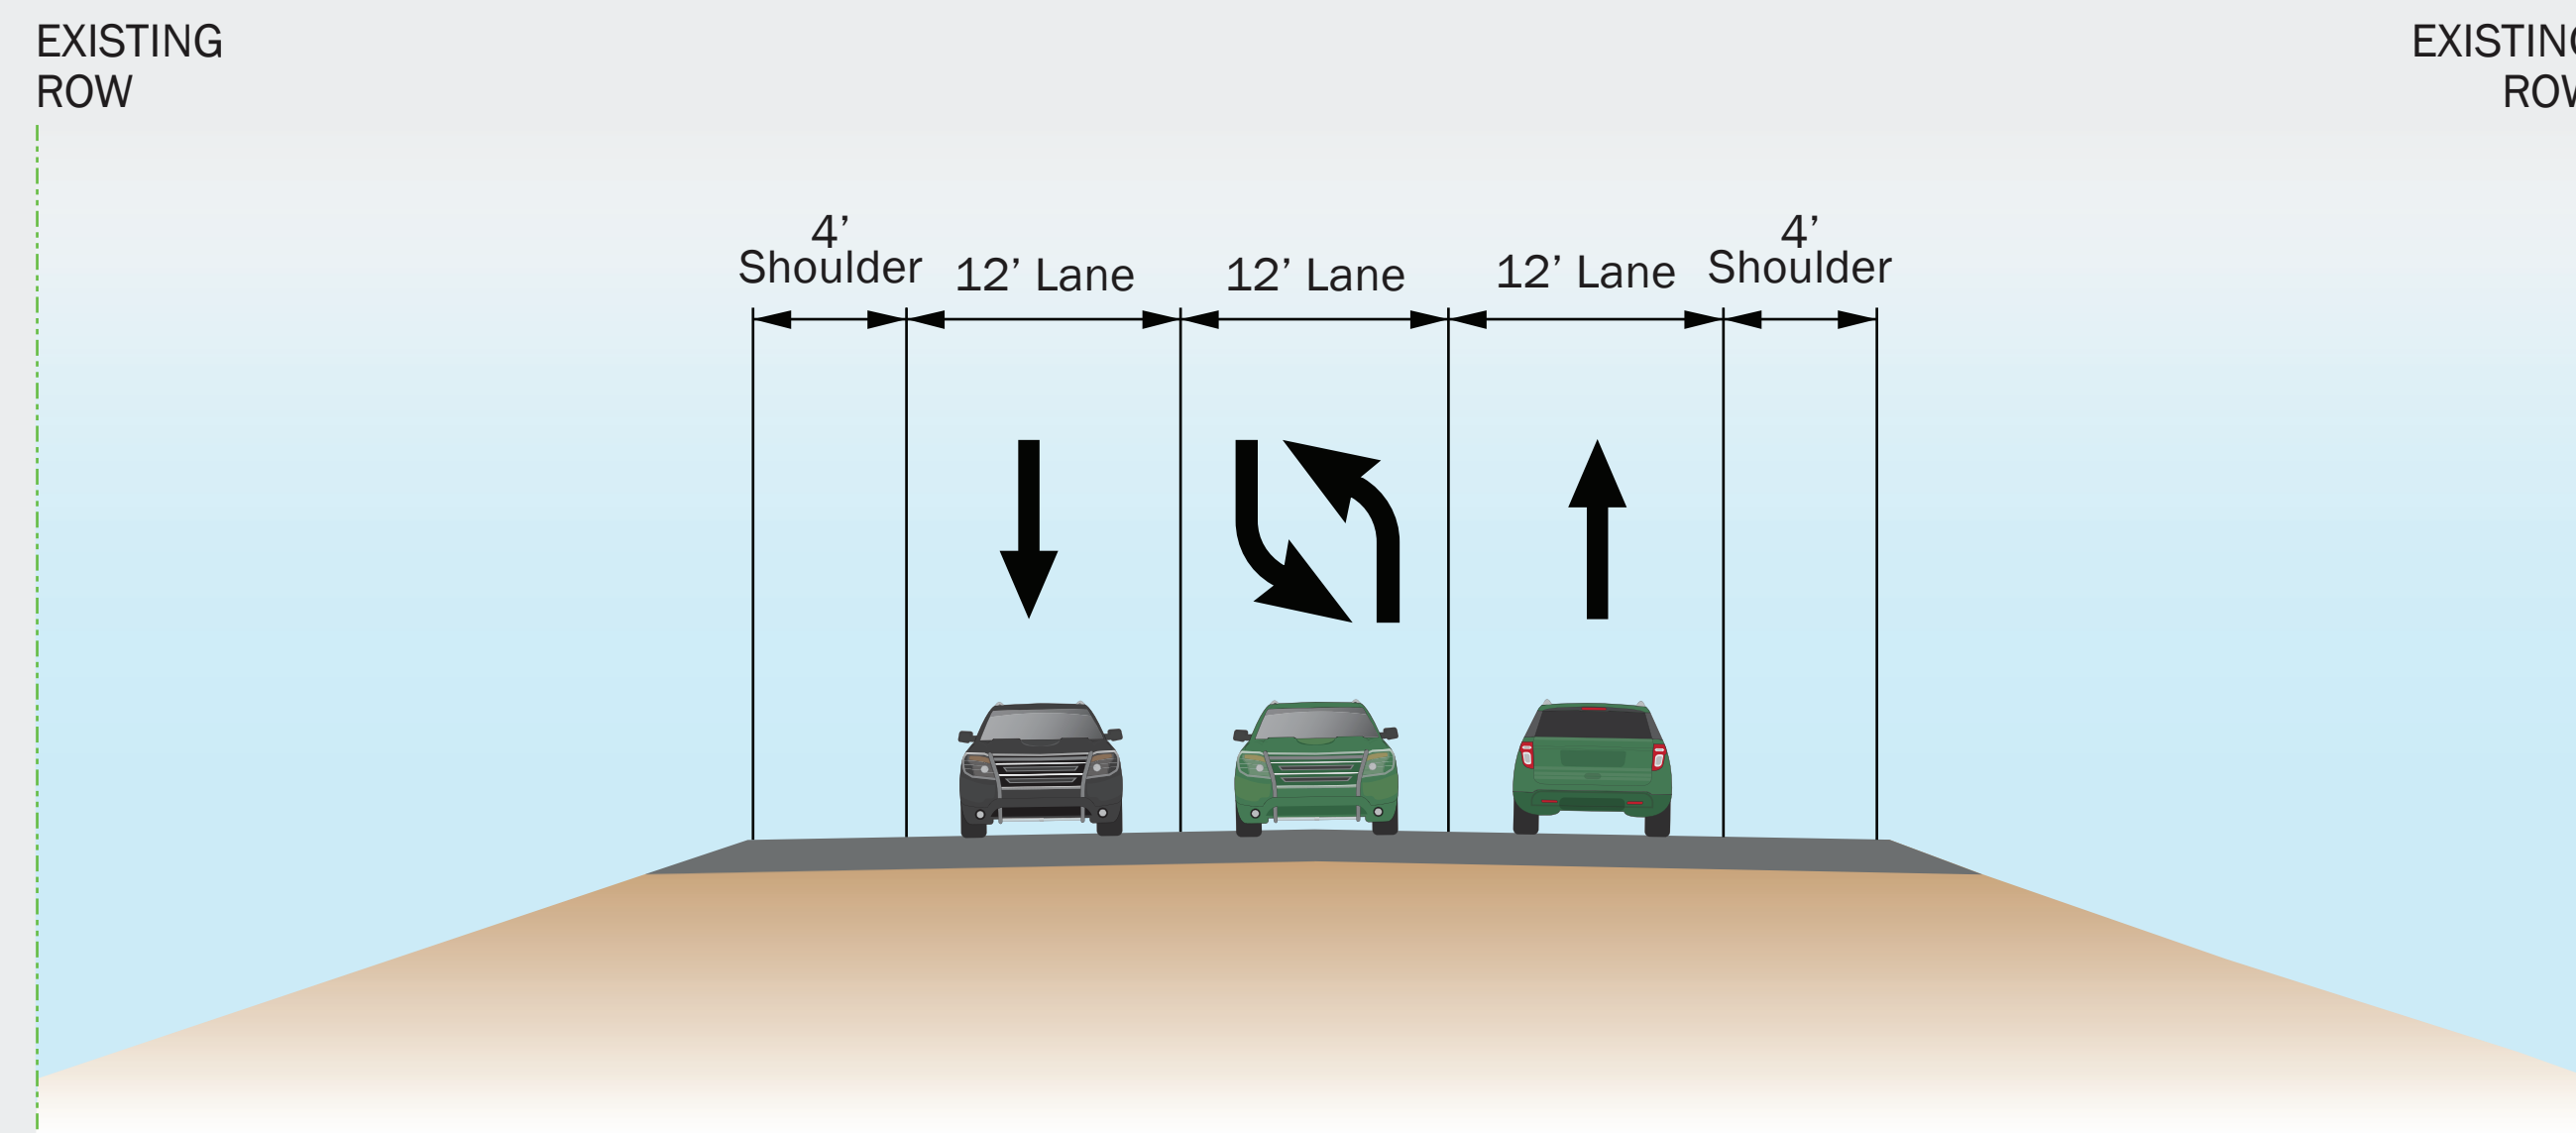

PROPOSED TYPICAL SECTIONS

Proposed Roundabout at Western Boulevard

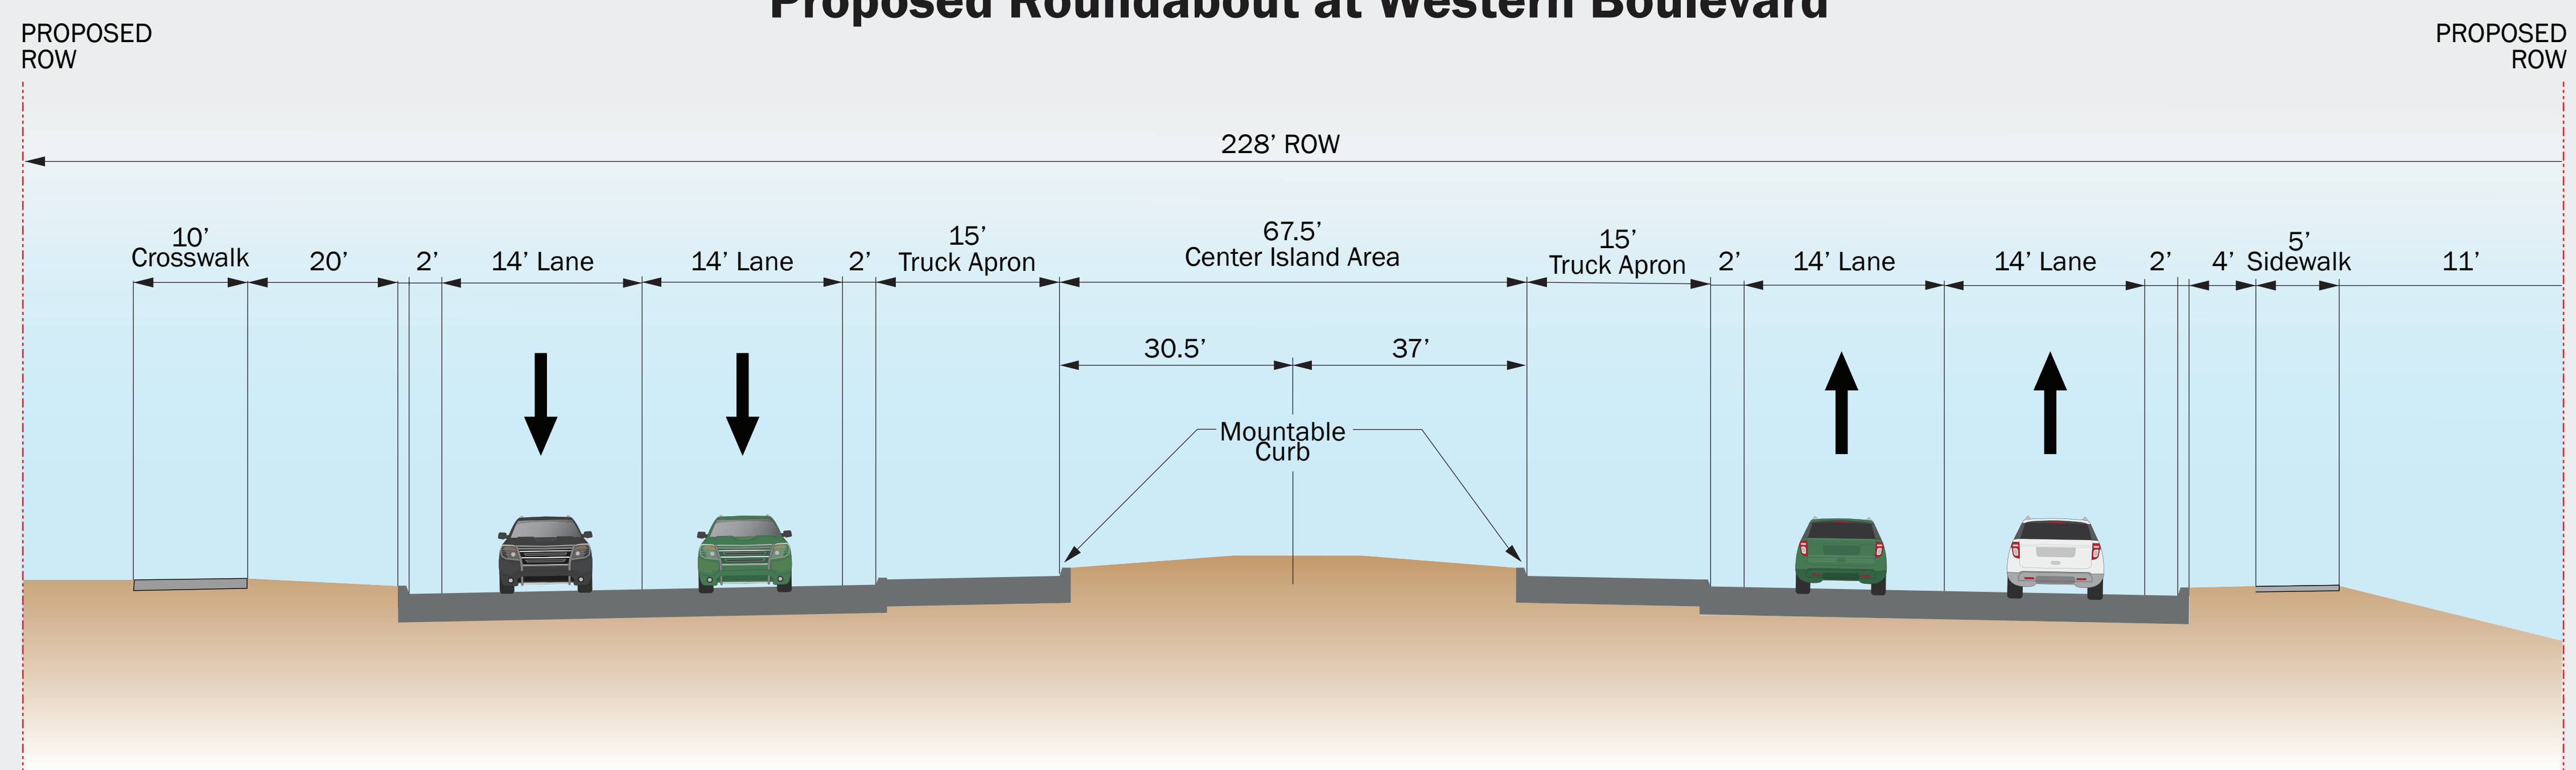

Proposed FM 1515

