


DATE: 11/18/2024 3:48:32 PM
 FILE: N:\P\0\853\12716\161-32_12716-230_FM_509_AFD\180_AFD\Schematic\FM_509_Typical Sections.dgn

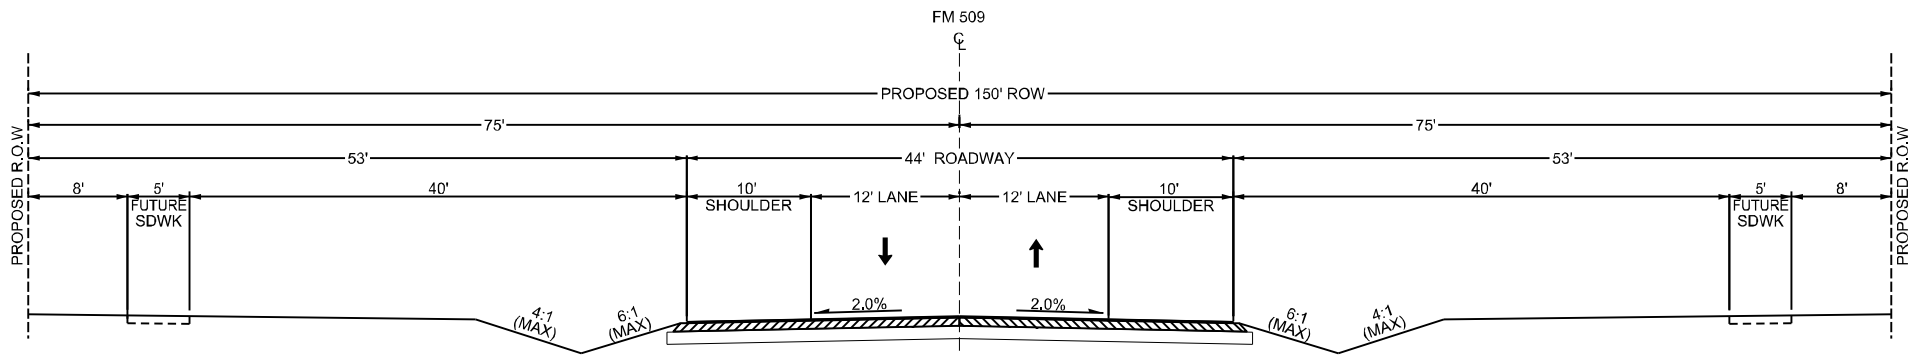

PROPOSED TYPICAL SECTION (INTERIM)

PRELIMINARY
 SUBJECT TO REVISION
 This document is released for the purpose of interim review only under the authority of:
 JONATHAN T. PRUKOP
 P.E. 146702 on 11/18/2024
 It is not to be used for bidding, construction, or permit purposes.



RRP
 CONSULTING ENGINEERS
 TEXAS BOARD OF PROFESSIONAL ENGINEERS NO. 4440

FM 509
PROPOSED TYPICAL SECTIONS

FED. AID PROJECT NO.		SHEET OF	
6			
STATE	DIST.	COUNTY	
TEXAS	PHR	CAMERON	
CONT.	SECT.	JOB	HIGHWAY NO.
			FM 509